


FINAL SURVEY NO.	SURVEYED	BY	DATE
NOTE BOOK NO.	PLOTTED		
AREAS CHECKED	DATE		

ORIGINAL SURVEY NO.	SURVEYED	BY	DATE
NOTE BOOK NO.	PLOTTED		
AREAS CHECKED	DATE		

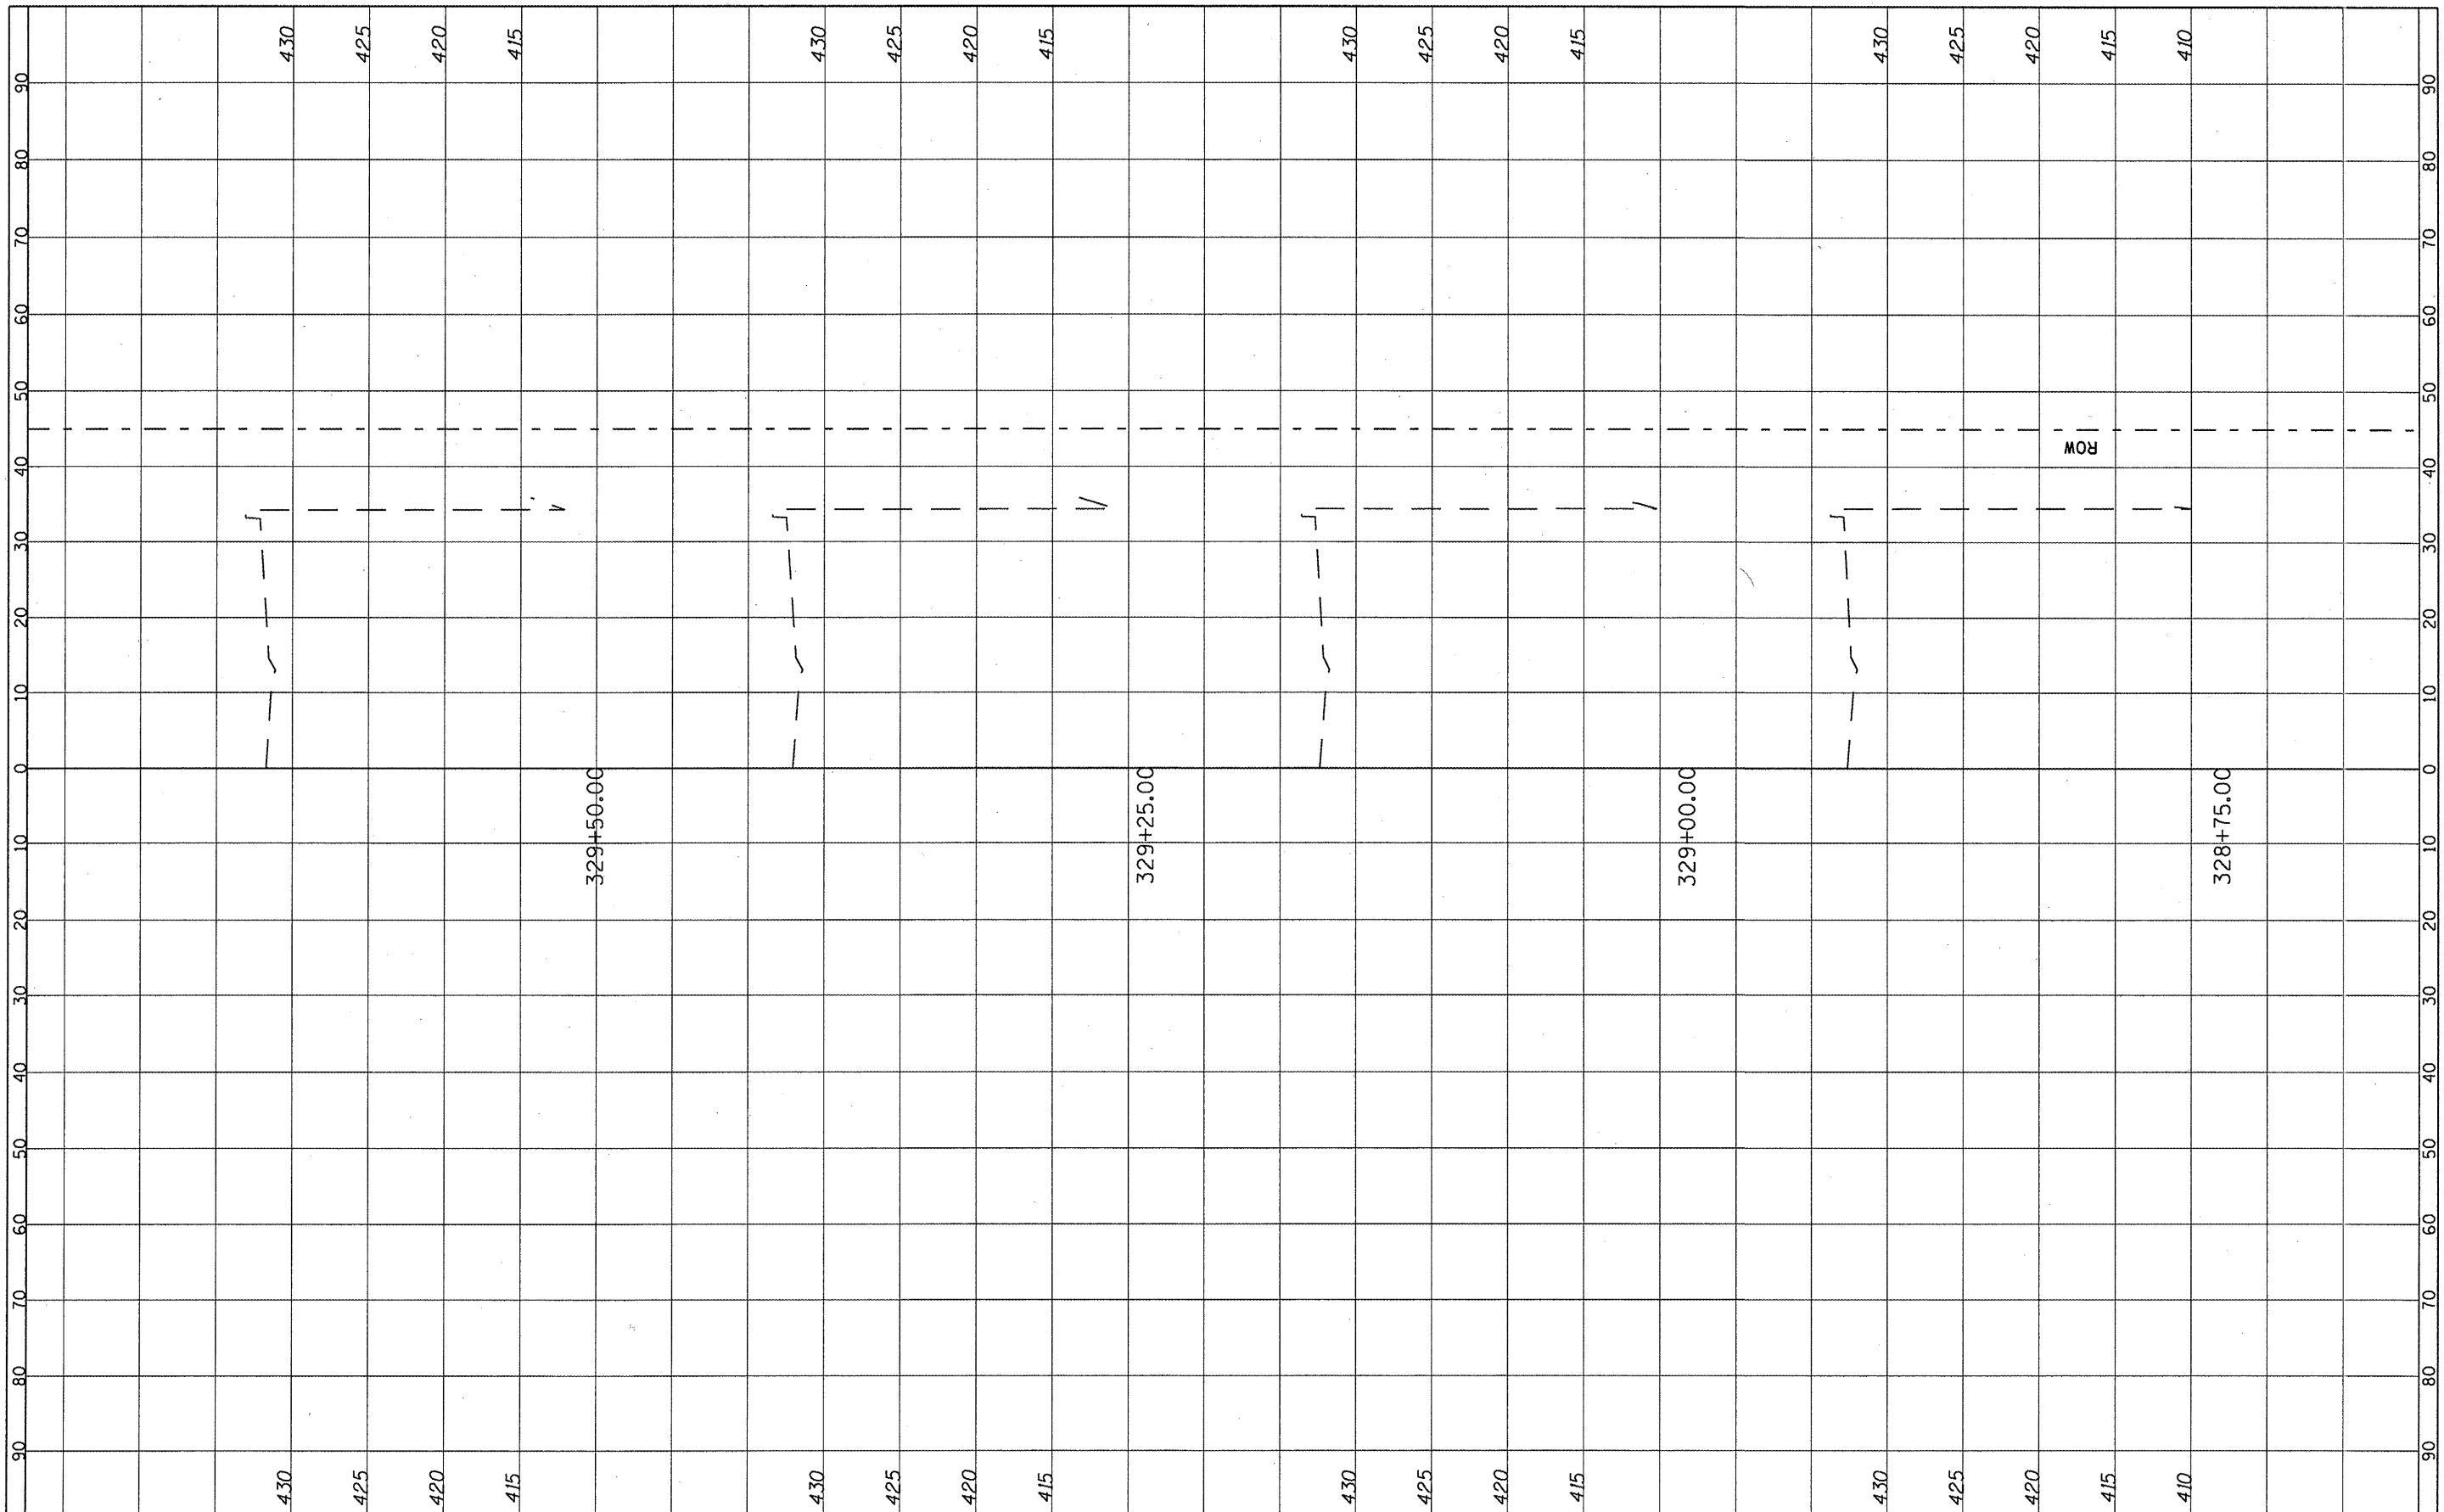

FILE NAME =	USER NAME = #USER#	DESIGNED -	REVISED -	<b>STATE OF ILLINOIS DEPARTMENT OF TRANSPORTATION</b>	<b>CROSS SECTION LOCATION 3 &amp; 4</b>		F.A. RTE.	SECTION	COUNTY	TOTAL SHEETS	SHEET NO.
#FILE#	PLOT SCALE = #SCALE#	DRAWN -	REVISED -		SCALE: _____	SHEET NO. 29 OF 73 SHEETS	312	122-J	RANDOLPH	93	49
	PLOT DATE = #DATE#	CHECKED -	REVISED -		STA. 328+75.00 TO STA. 329+50.00		CONTRACT NO. 16E33		ILLINOIS FED. AID PROJECT		
		DATE -	REVISED -								