


| | | | |
|------------------|---------------|----|------|
| FINAL SURVEY NO. | SURVEYED | BY | DATE |
| NOTE BOOK NO. | PLOTTED | | |
| | DATE | | |
| | AREAS CHECKED | | |

| | | | |
|---------------------|---------------|----|------|
| ORIGINAL SURVEY NO. | SURVEYED | BY | DATE |
| NOTE BOOK NO. | PLOTTED | | |
| | DATE | | |
| | AREAS CHECKED | | |

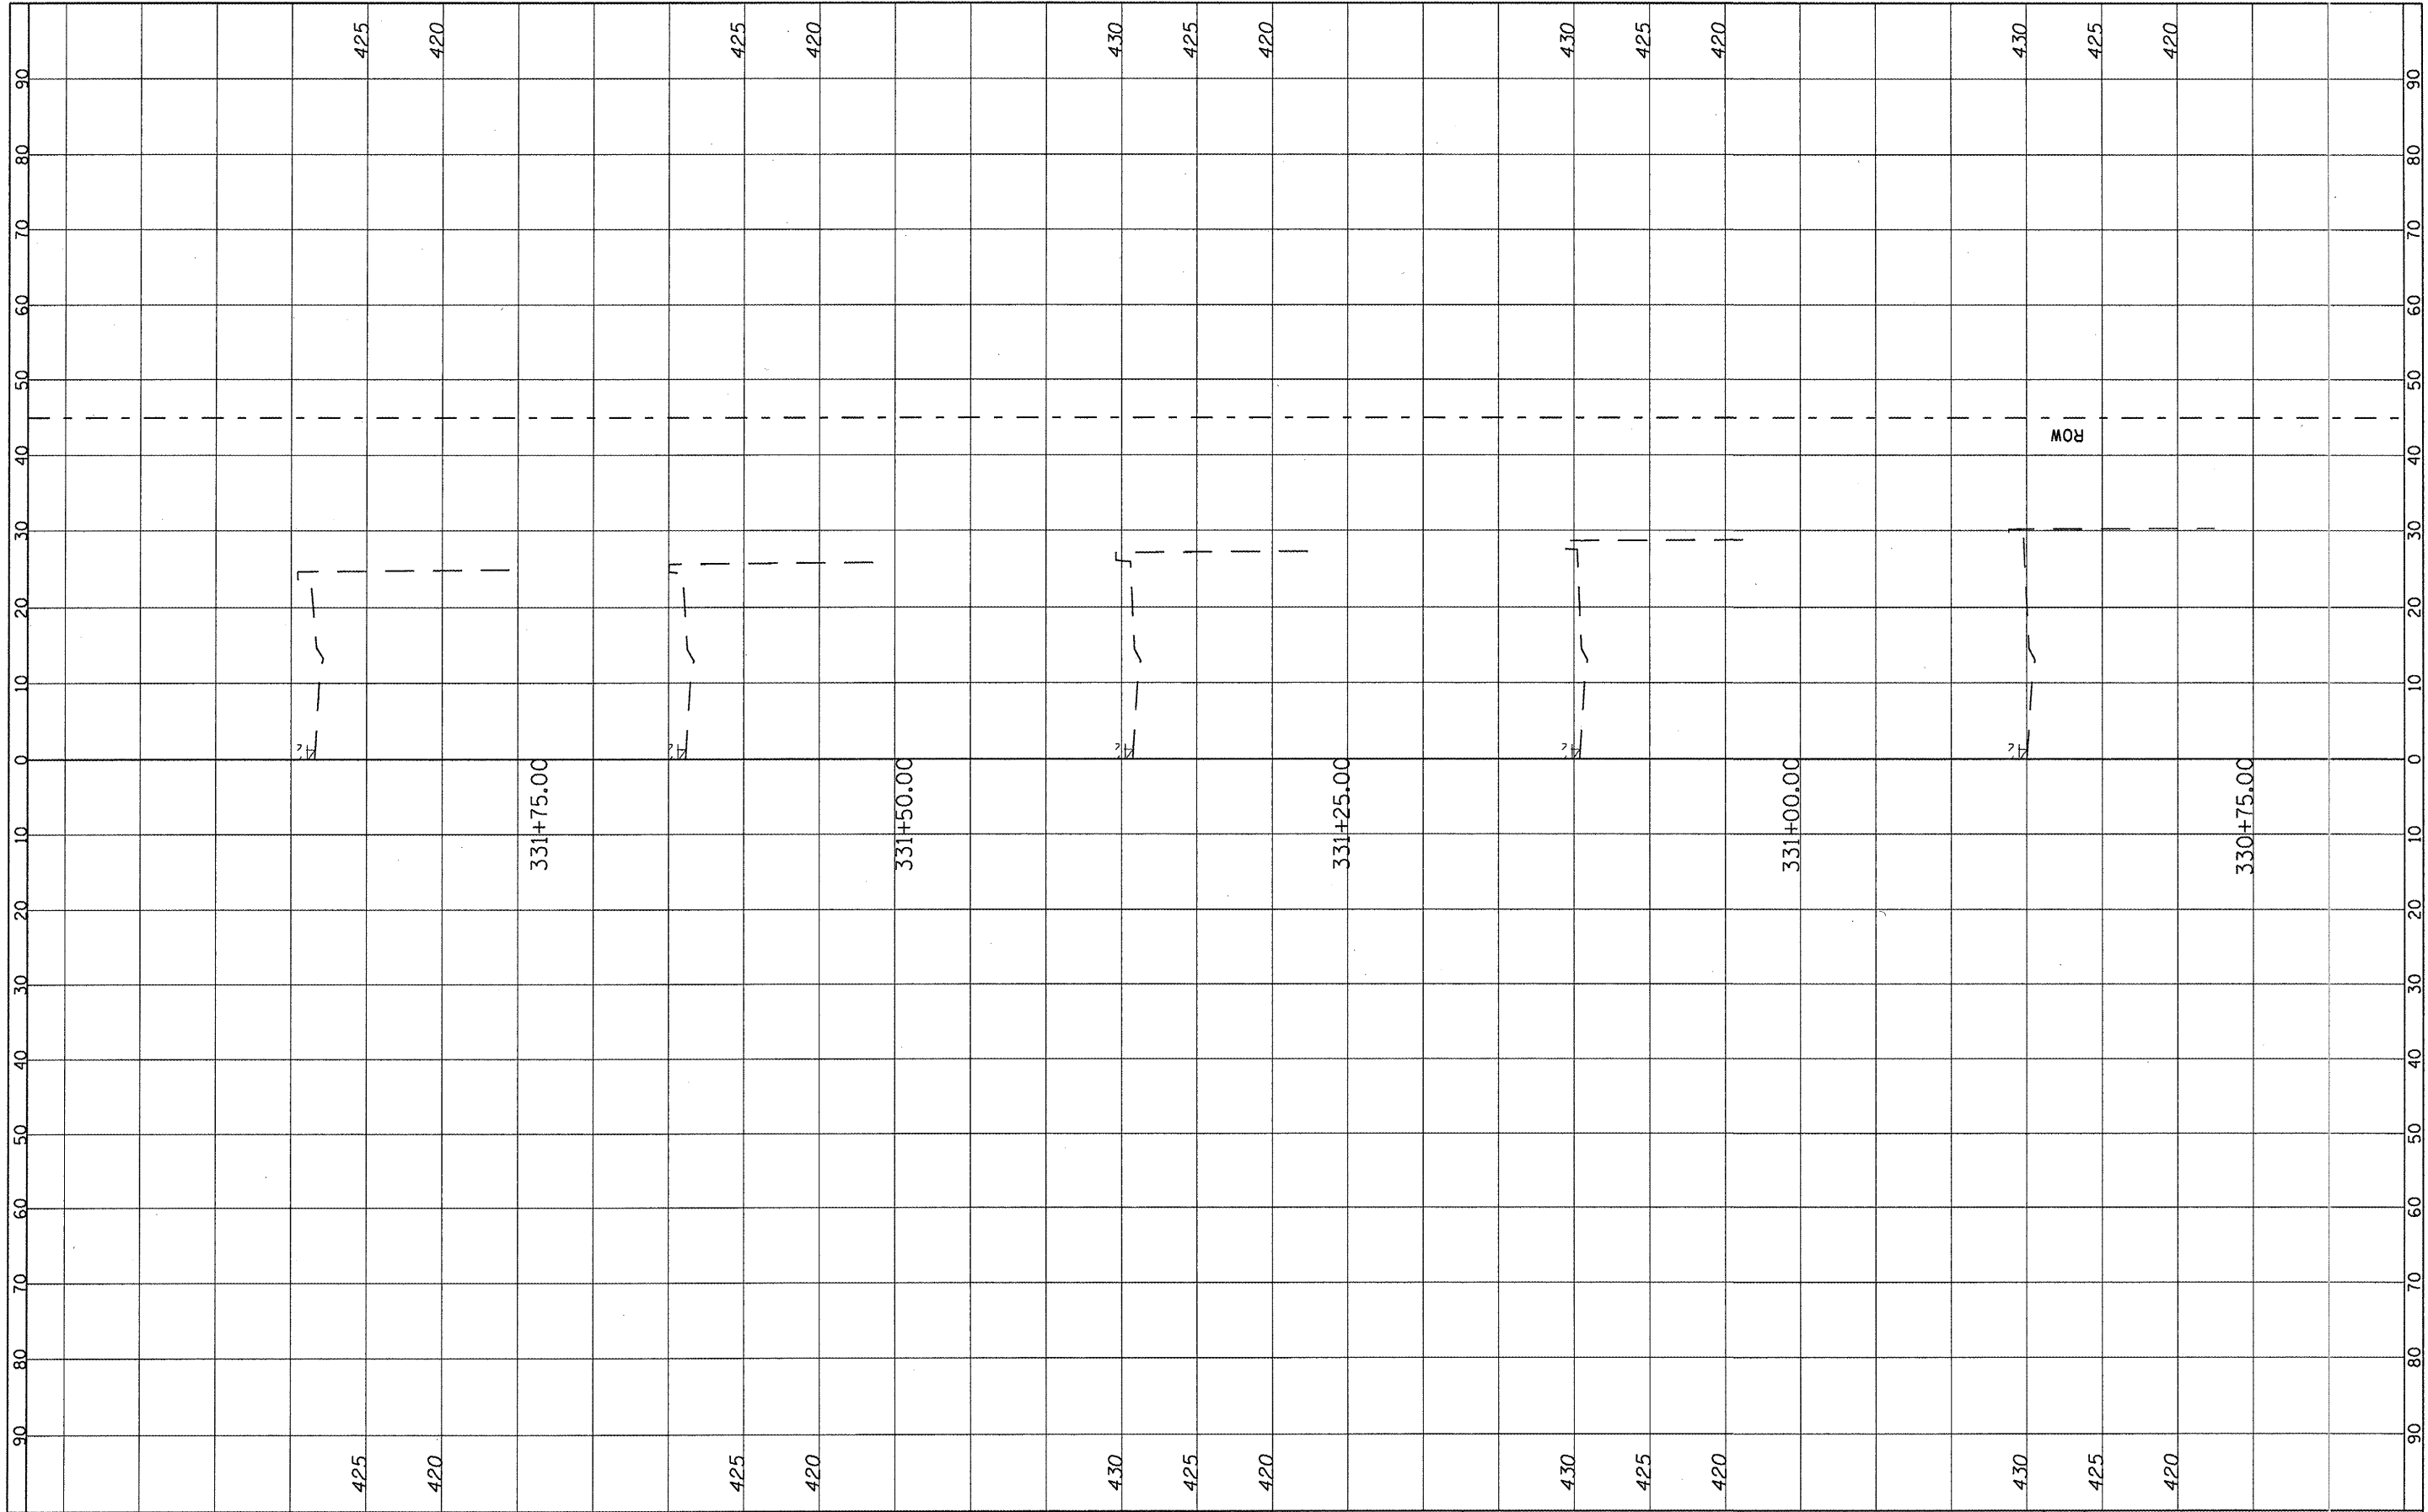

| | | | | | | | | | | | |
|-------------|--------------------|------------|-----------|---|---|---------------------------|---------|----------|--------------|-----------|--|
| FILE NAME = | USER NAME = #USER# | DESIGNED - | REVISED - | STATE OF ILLINOIS DEPARTMENT OF TRANSPORTATION | CROSS SECTION LOCATION 3 & 4 | F.A. RTE. | SECTION | COUNTY | TOTAL SHEETS | SHEET NO. | |
| #FILE# | | DRAWN - | REVISED - | | | 312 | 122-J | RANDOLPH | 93 | 51 | |
| | | CHECKED - | REVISED - | | | CONTRACT NO. 76E33 | | | | | |
| | | DATE - | REVISED - | | | ILLINOIS FED. AID PROJECT | | | | | |
| | | | | SCALE: SHEET NO. 31 OF 73 SHEETS STA. 330+75.00 TO STA. 331+75.00 | | | | | | | |