


FILED	DATE
SURVEY	BY
PLOTTED	
NOTE BOOK	
AREAS CHECKED	
NO.	

ORIGINAL	DATE
SURVEY	BY
PLOTTED	
NOTE BOOK	
AREAS CHECKED	
NO.	

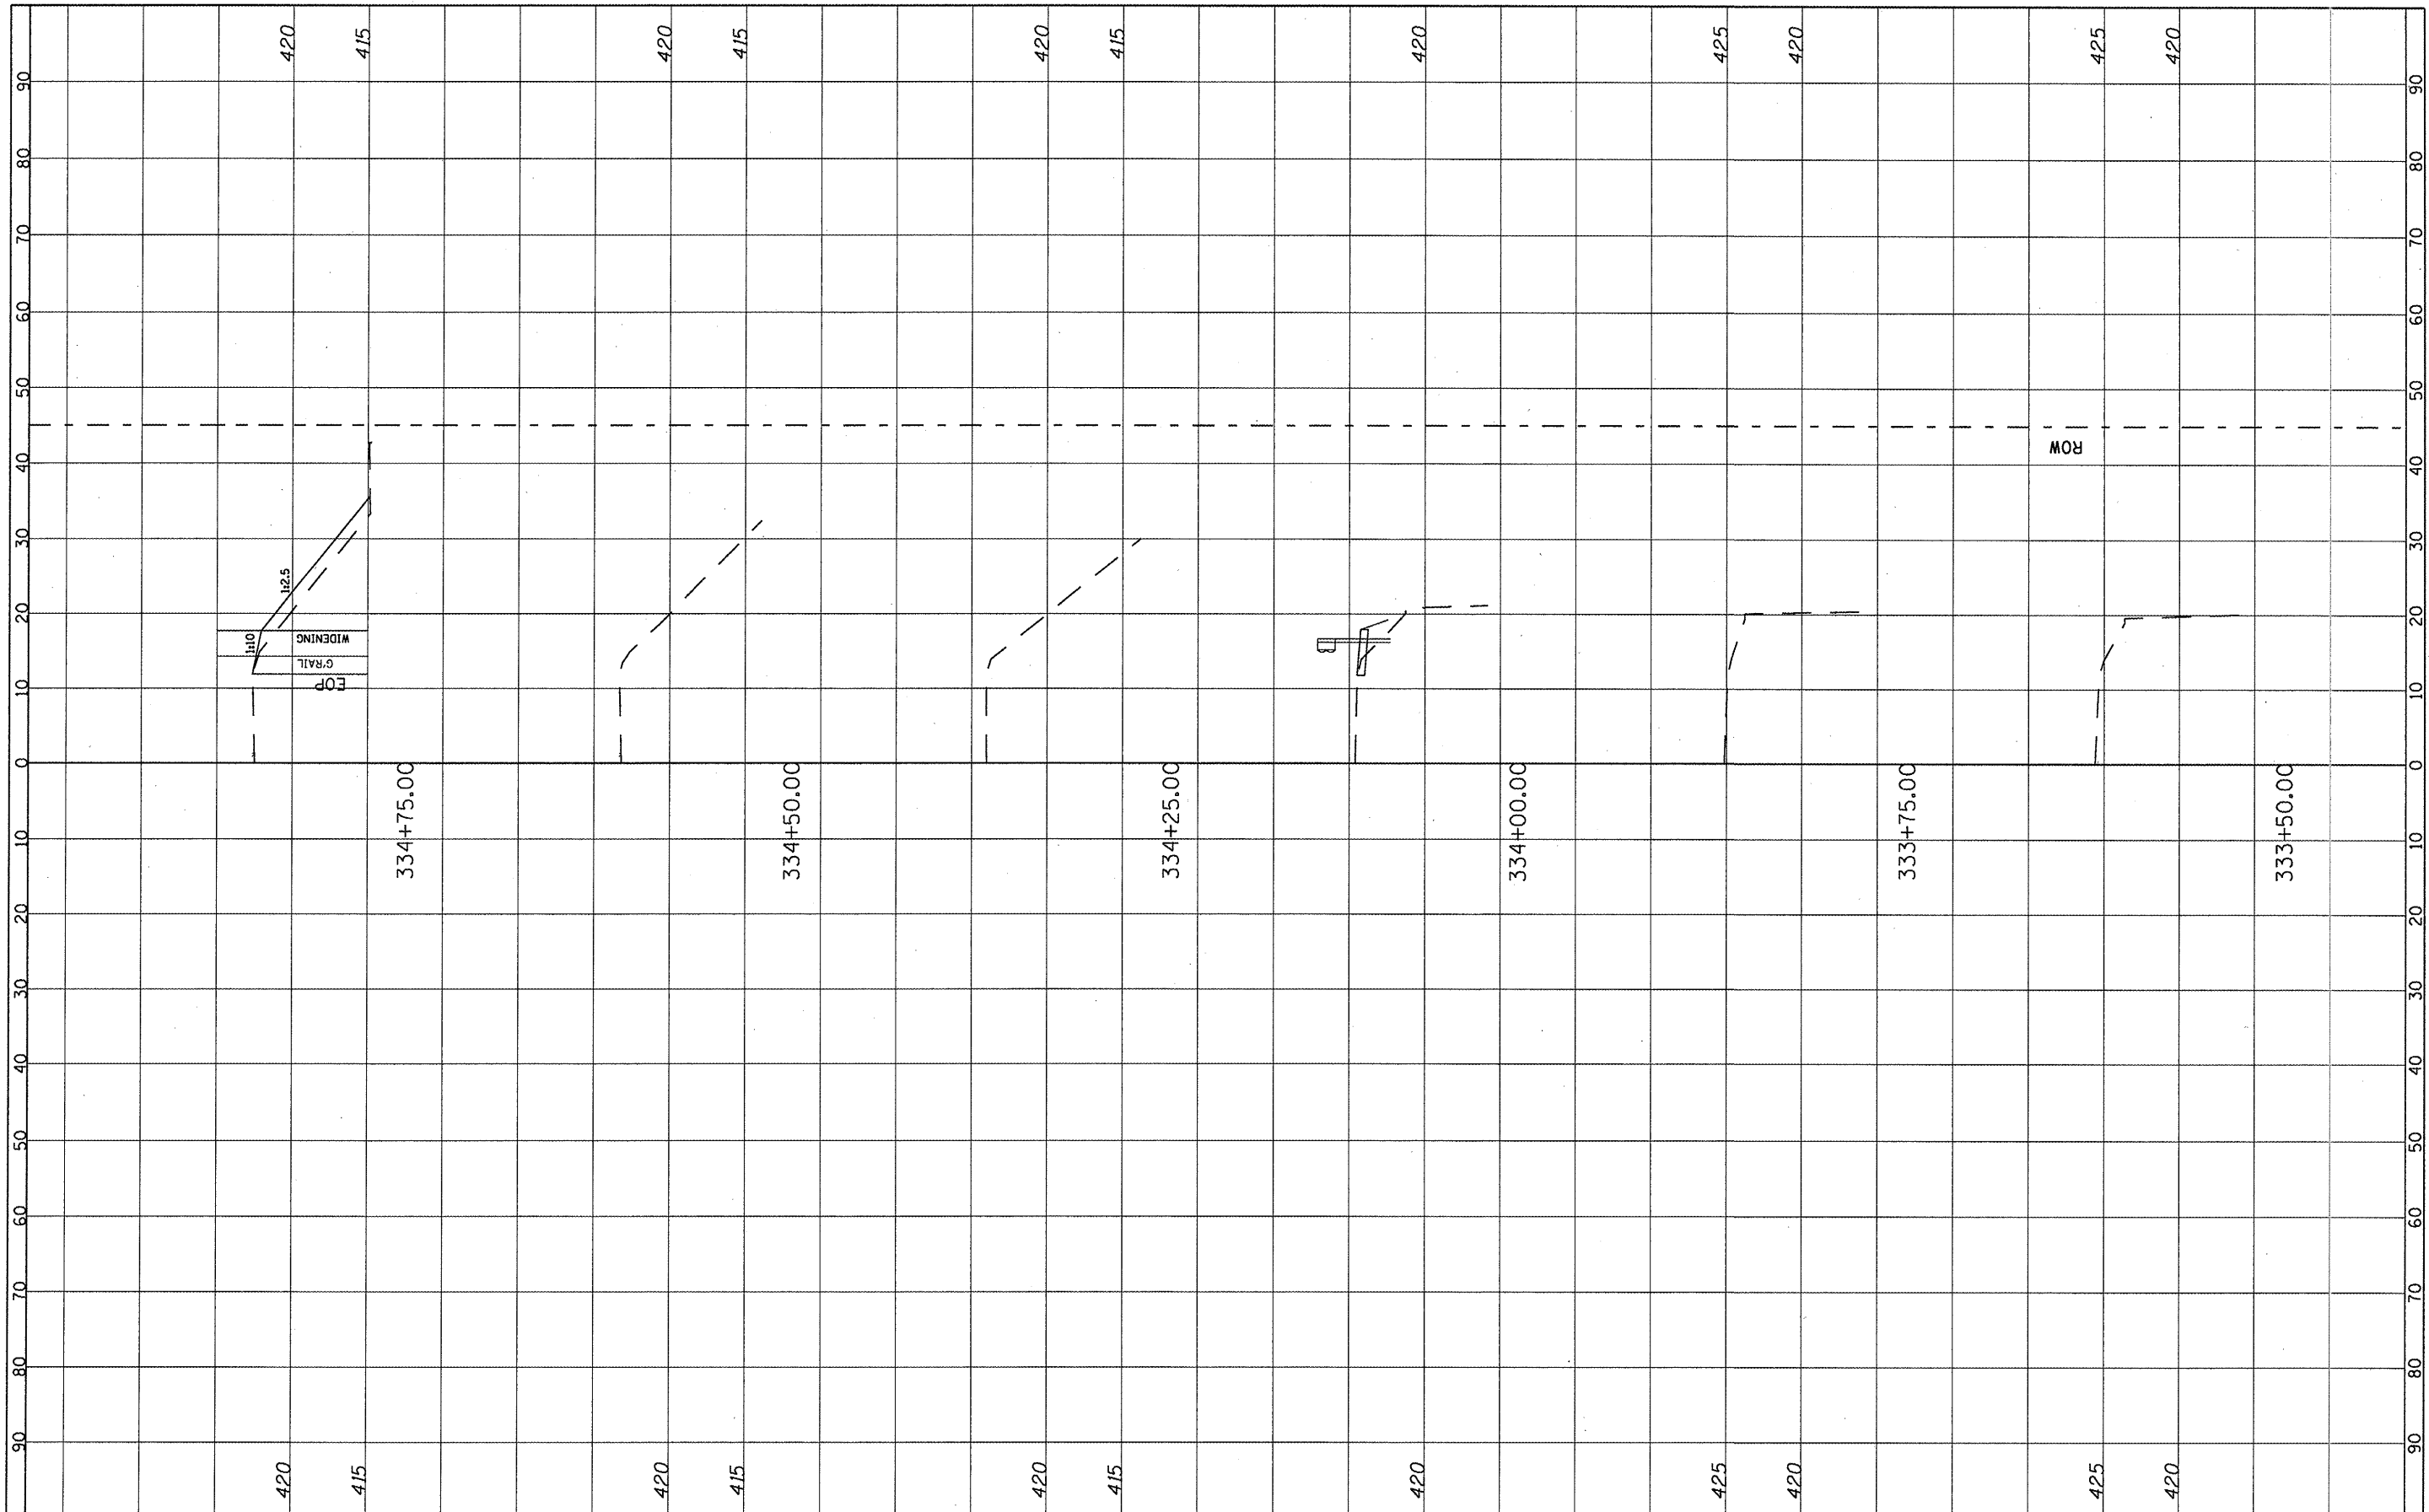

FILE NAME =	USER NAME = *USER*	DESIGNED -	REVISED -	STATE OF ILLINOIS DEPARTMENT OF TRANSPORTATION	CROSS SECTION LOCATION 3 & 4		F.A. RTE.	SECTION	COUNTY	TOTAL SHEETS	SHEET NO.
*FILE#	PLOT SCALE = *SCALE*	DRAWN -	REVISED -		312	122-J	RANDOLPH	93	53		
	PLOT DATE = *DATE*	CHECKED -	REVISED -		SCALE: _____ SHEET NO. 33 OF 73 SHEETS STA. 333+50.00 TO STA. 334+75.00		CONTRACT NO. 76E33		ILLINOIS FED. AID PROJECT		
		DATE -	REVISED -								