


FINAL SURVEY	DATE
SUBMITTED	BY
NOTE BOOK	
NO.	
AREAS CHECKED	

ORIGINAL SURVEY	DATE
PLOTTED	BY
NOTE BOOK	
NO.	
AREAS CHECKED	

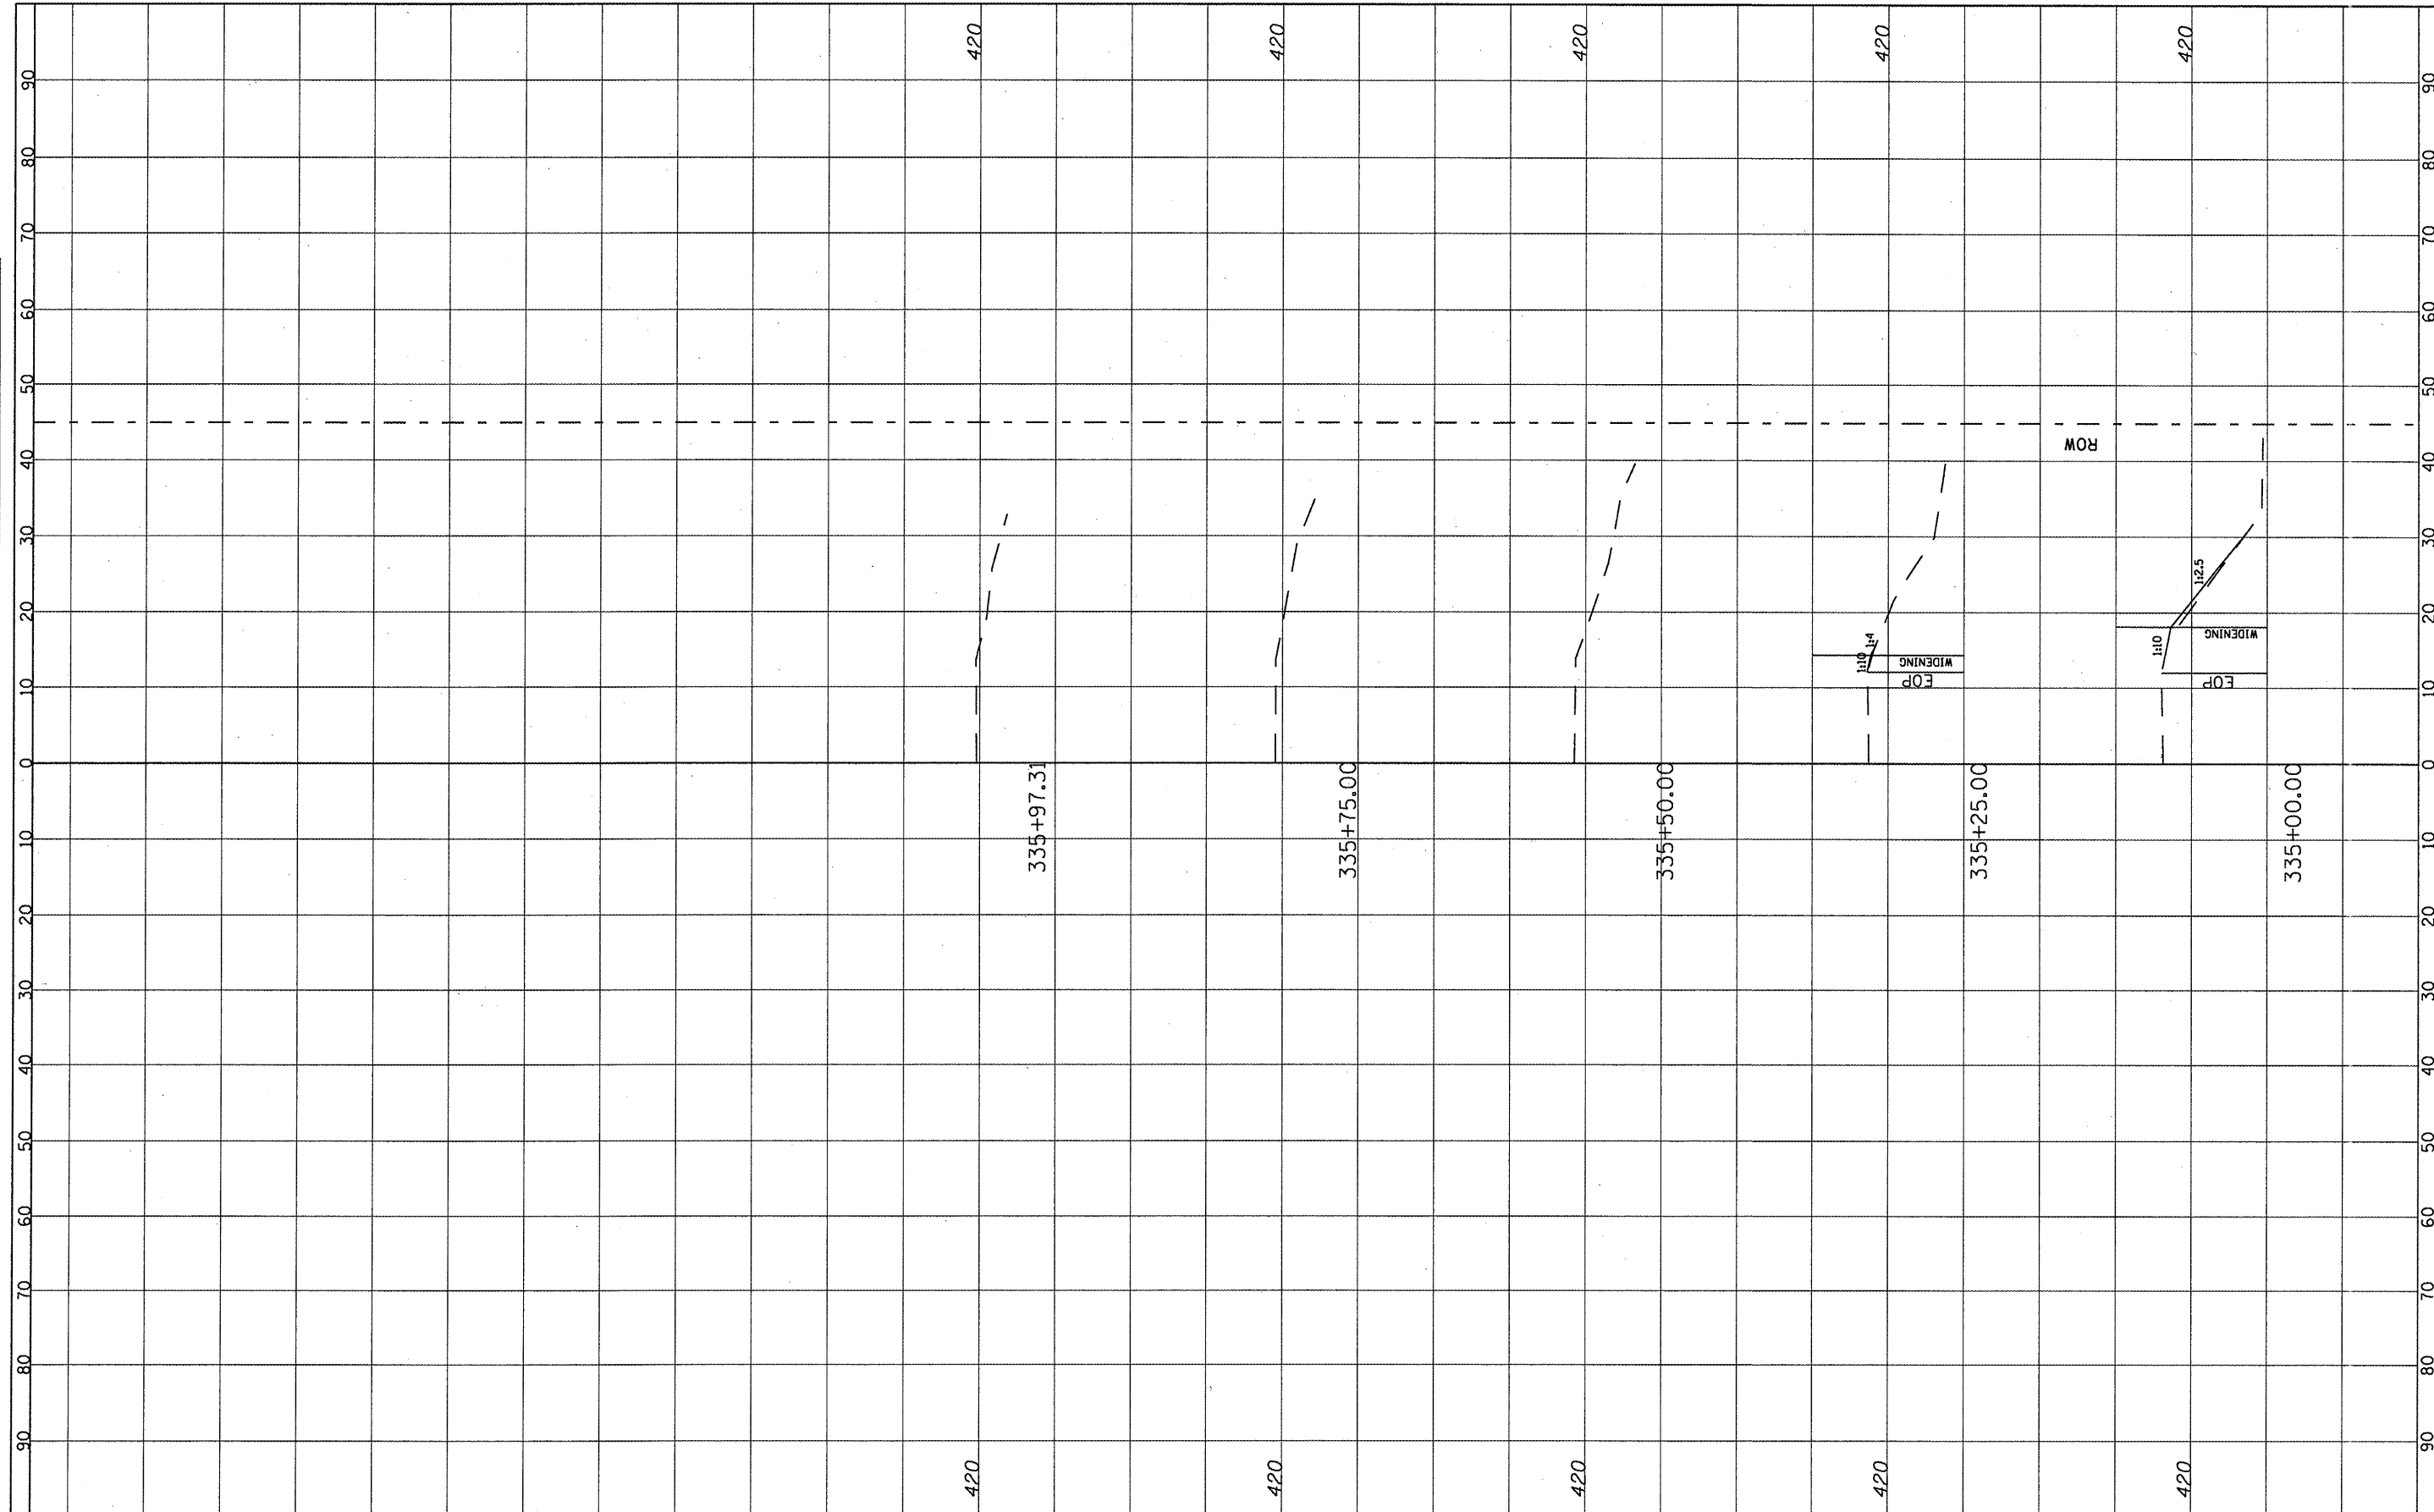

FILE NAME = #FILEL*	USER NAME = #USER*	DESIGNED - ---	REVISED - ---	STATE OF ILLINOIS DEPARTMENT OF TRANSPORTATION	CROSS SECTION LOCATION 3 & 4	F.A. RTE.	SECTION	COUNTY	TOTAL SHEETS	SHEET NO.	
	PLOT SCALE = #SCALE*	DRAWN - ---	REVISED - ---			312	122-J	RANDOLPH	93	54	
	PLOT DATE = #DATE*	CHECKED - ---	REVISED - ---			SCALE: ----- SHEET NO. 34 OF 73 SHEETS STA. 335+00.00 TO STA. 335+97.31		CONTRACT NO. 76E33			
		DATE - ---	REVISED - ---			ILLINOIS FED. AID PROJECT					