


FINAL SURVEY	DATE
SURVEYED	BY
NOTE BOOK	
NO.	
SCHEMATIC	
TEMPLATE	
AREAS CHECKED	

ORIGINAL SURVEY	DATE
SURVEYED	BY
NOTE BOOK	
NO.	
SCHEMATIC	
TEMPLATE	
AREAS CHECKED	

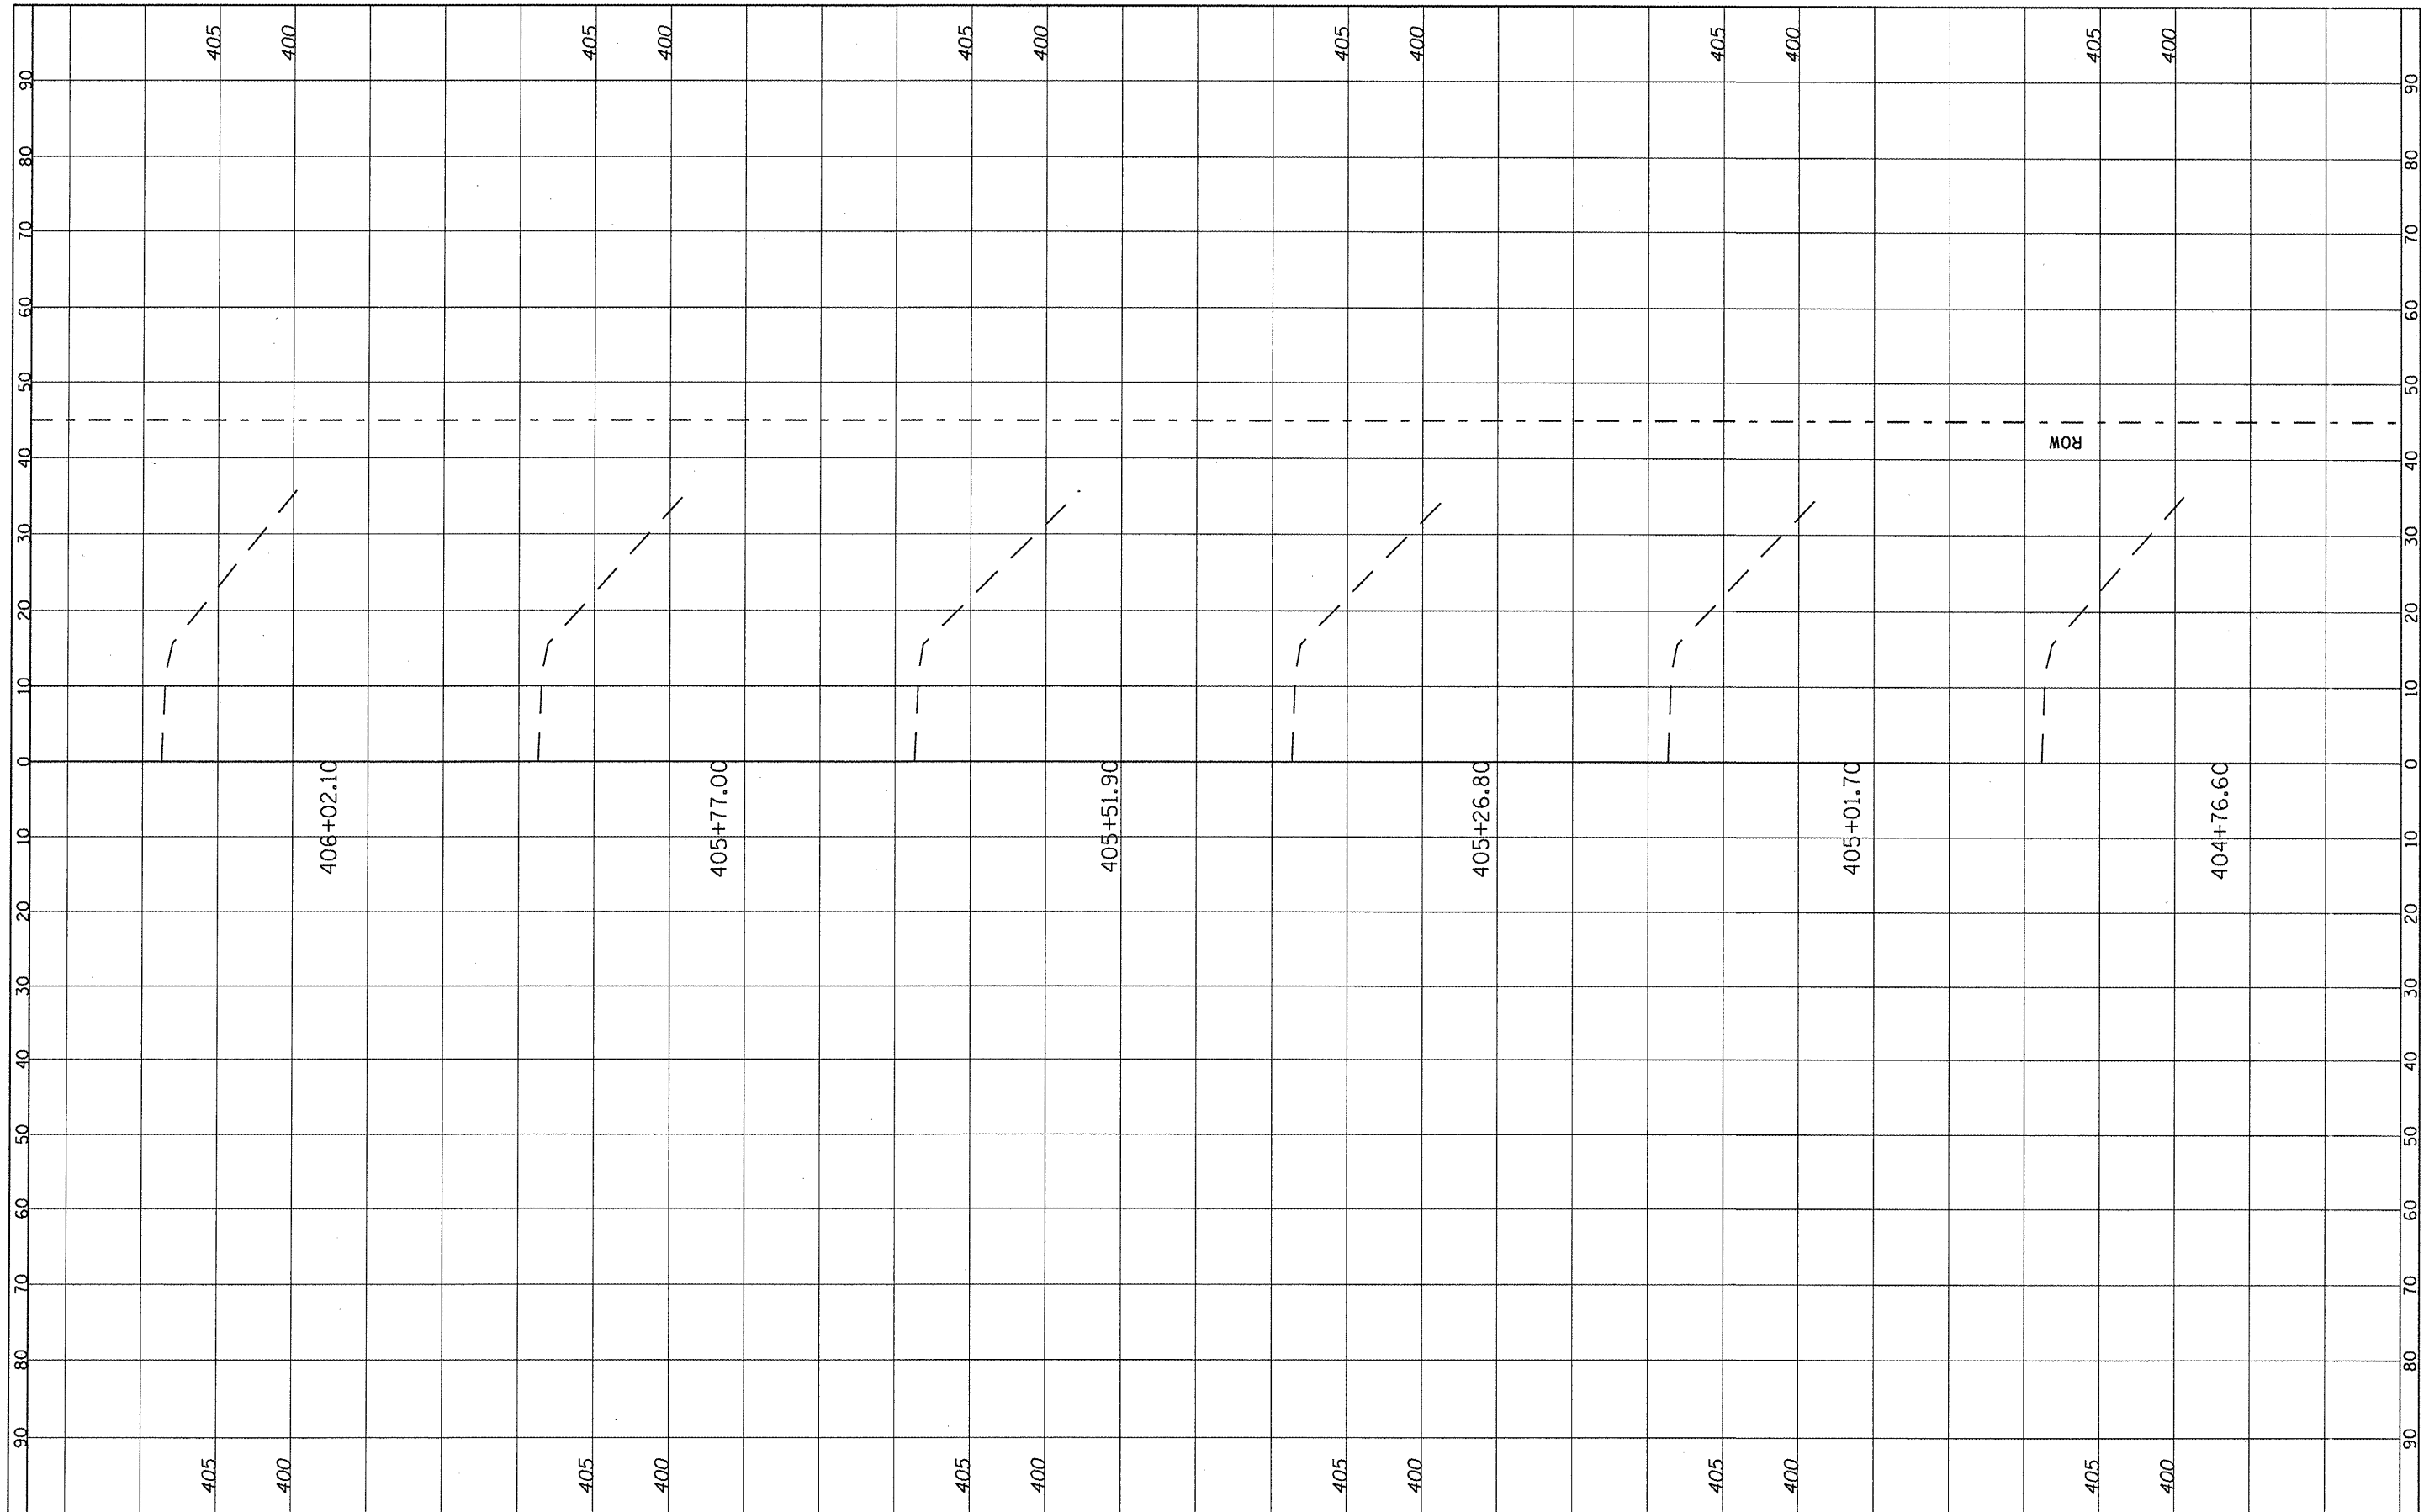

FILE NAME = #FILE#

USER NAME = #USER#
 DESIGNED -
 DRAWN -
 CHECKED -
 DATE -

REVISER -
 REVISER -
 REVISER -
 REVISER -

DESIGNED -
 DRAWN -
 CHECKED -
 DATE -

STATE OF ILLINOIS
DEPARTMENT OF TRANSPORTATION

CROSS SECTION
LOCATION 5 & 6 (SN 079-2425)
 SCALE: SHEET NO. 38 OF 73 SHEETS STA. 404+76.60 TO STA. 406+02.10

F.A. RTE.	SECTION	COUNTY	TOTAL SHEETS	SHEET NO.
312	122-J	RANDOLPH	93	58
CONTRACT NO. 76E33			ILLINOIS FED. AID PROJECT	