


FINAL SURVEY	SURVISED	BY	DATE
NOTE BOOK NO.	PLOTTED		
AREA CHECKED	DATE		

ORIGINAL SURVEY	SURVISED	BY	DATE
NOTE BOOK NO.	PLOTTED		
AREA CHECKED	DATE		

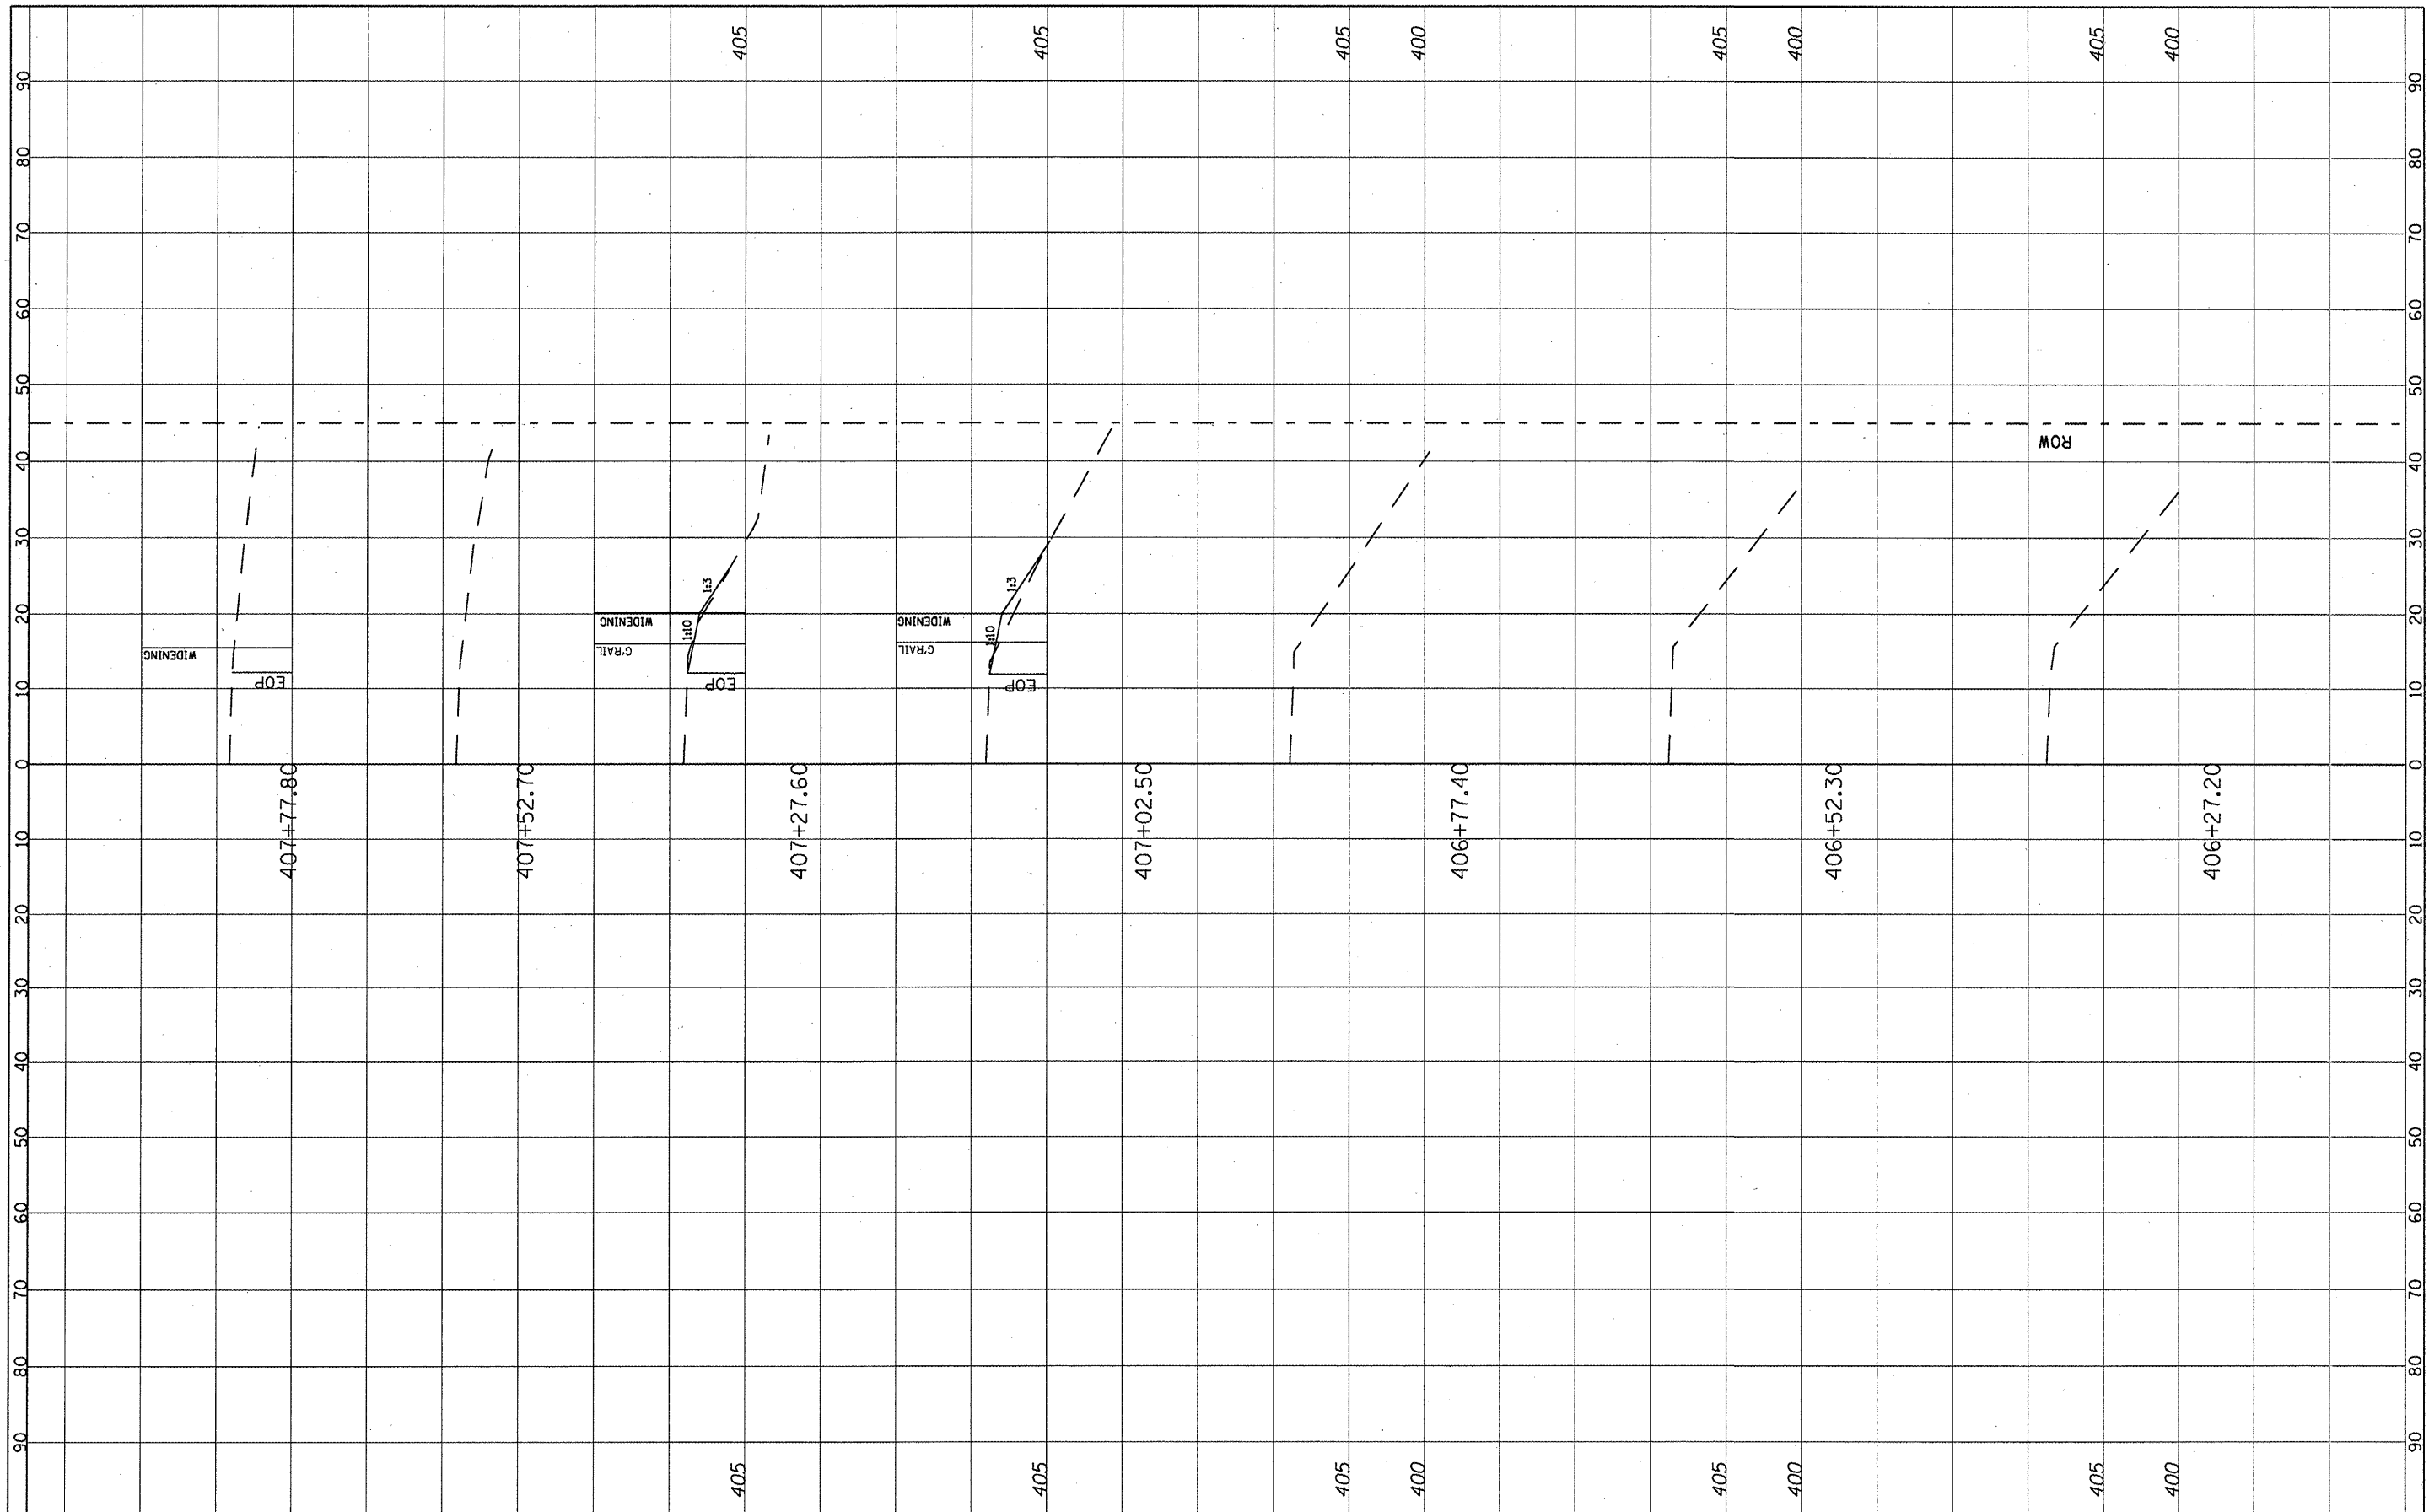

FILE NAME = #FILEL#	USER NAME = #USER#	DESIGNED -	REVISED -	STATE OF ILLINOIS DEPARTMENT OF TRANSPORTATION	CROSS SECTION LOCATION 5 & 6 (SN 079-2425)	F.A. RTE. 312	SECTION 122-J	COUNTY RANDOLPH	TOTAL SHEETS 93	SHEET NO. 59	
	PLOT SCALE = #SCALE#	DRAWN -	REVISED -			SCALE: _____	SHEET NO. 39 OF 73 SHEETS	STA. 406+27.20 TO STA. 407+77.80	CONTRACT NO. 76E33		ILLINOIS FED. AID PROJECT
	PLOT DATE = #DATE#	CHECKED -	REVISED -								
		DATE -	REVISED -								