


FINAL SURVEY	SURVEYED	BY	DATE
NOTE BOOK	TEMPLATE		
NO.	AREAS CHECKED		

ORIGINAL SURVEY	SURVEYED	BY	DATE
NOTE BOOK	TEMPLATE		
NO.	AREAS CHECKED		

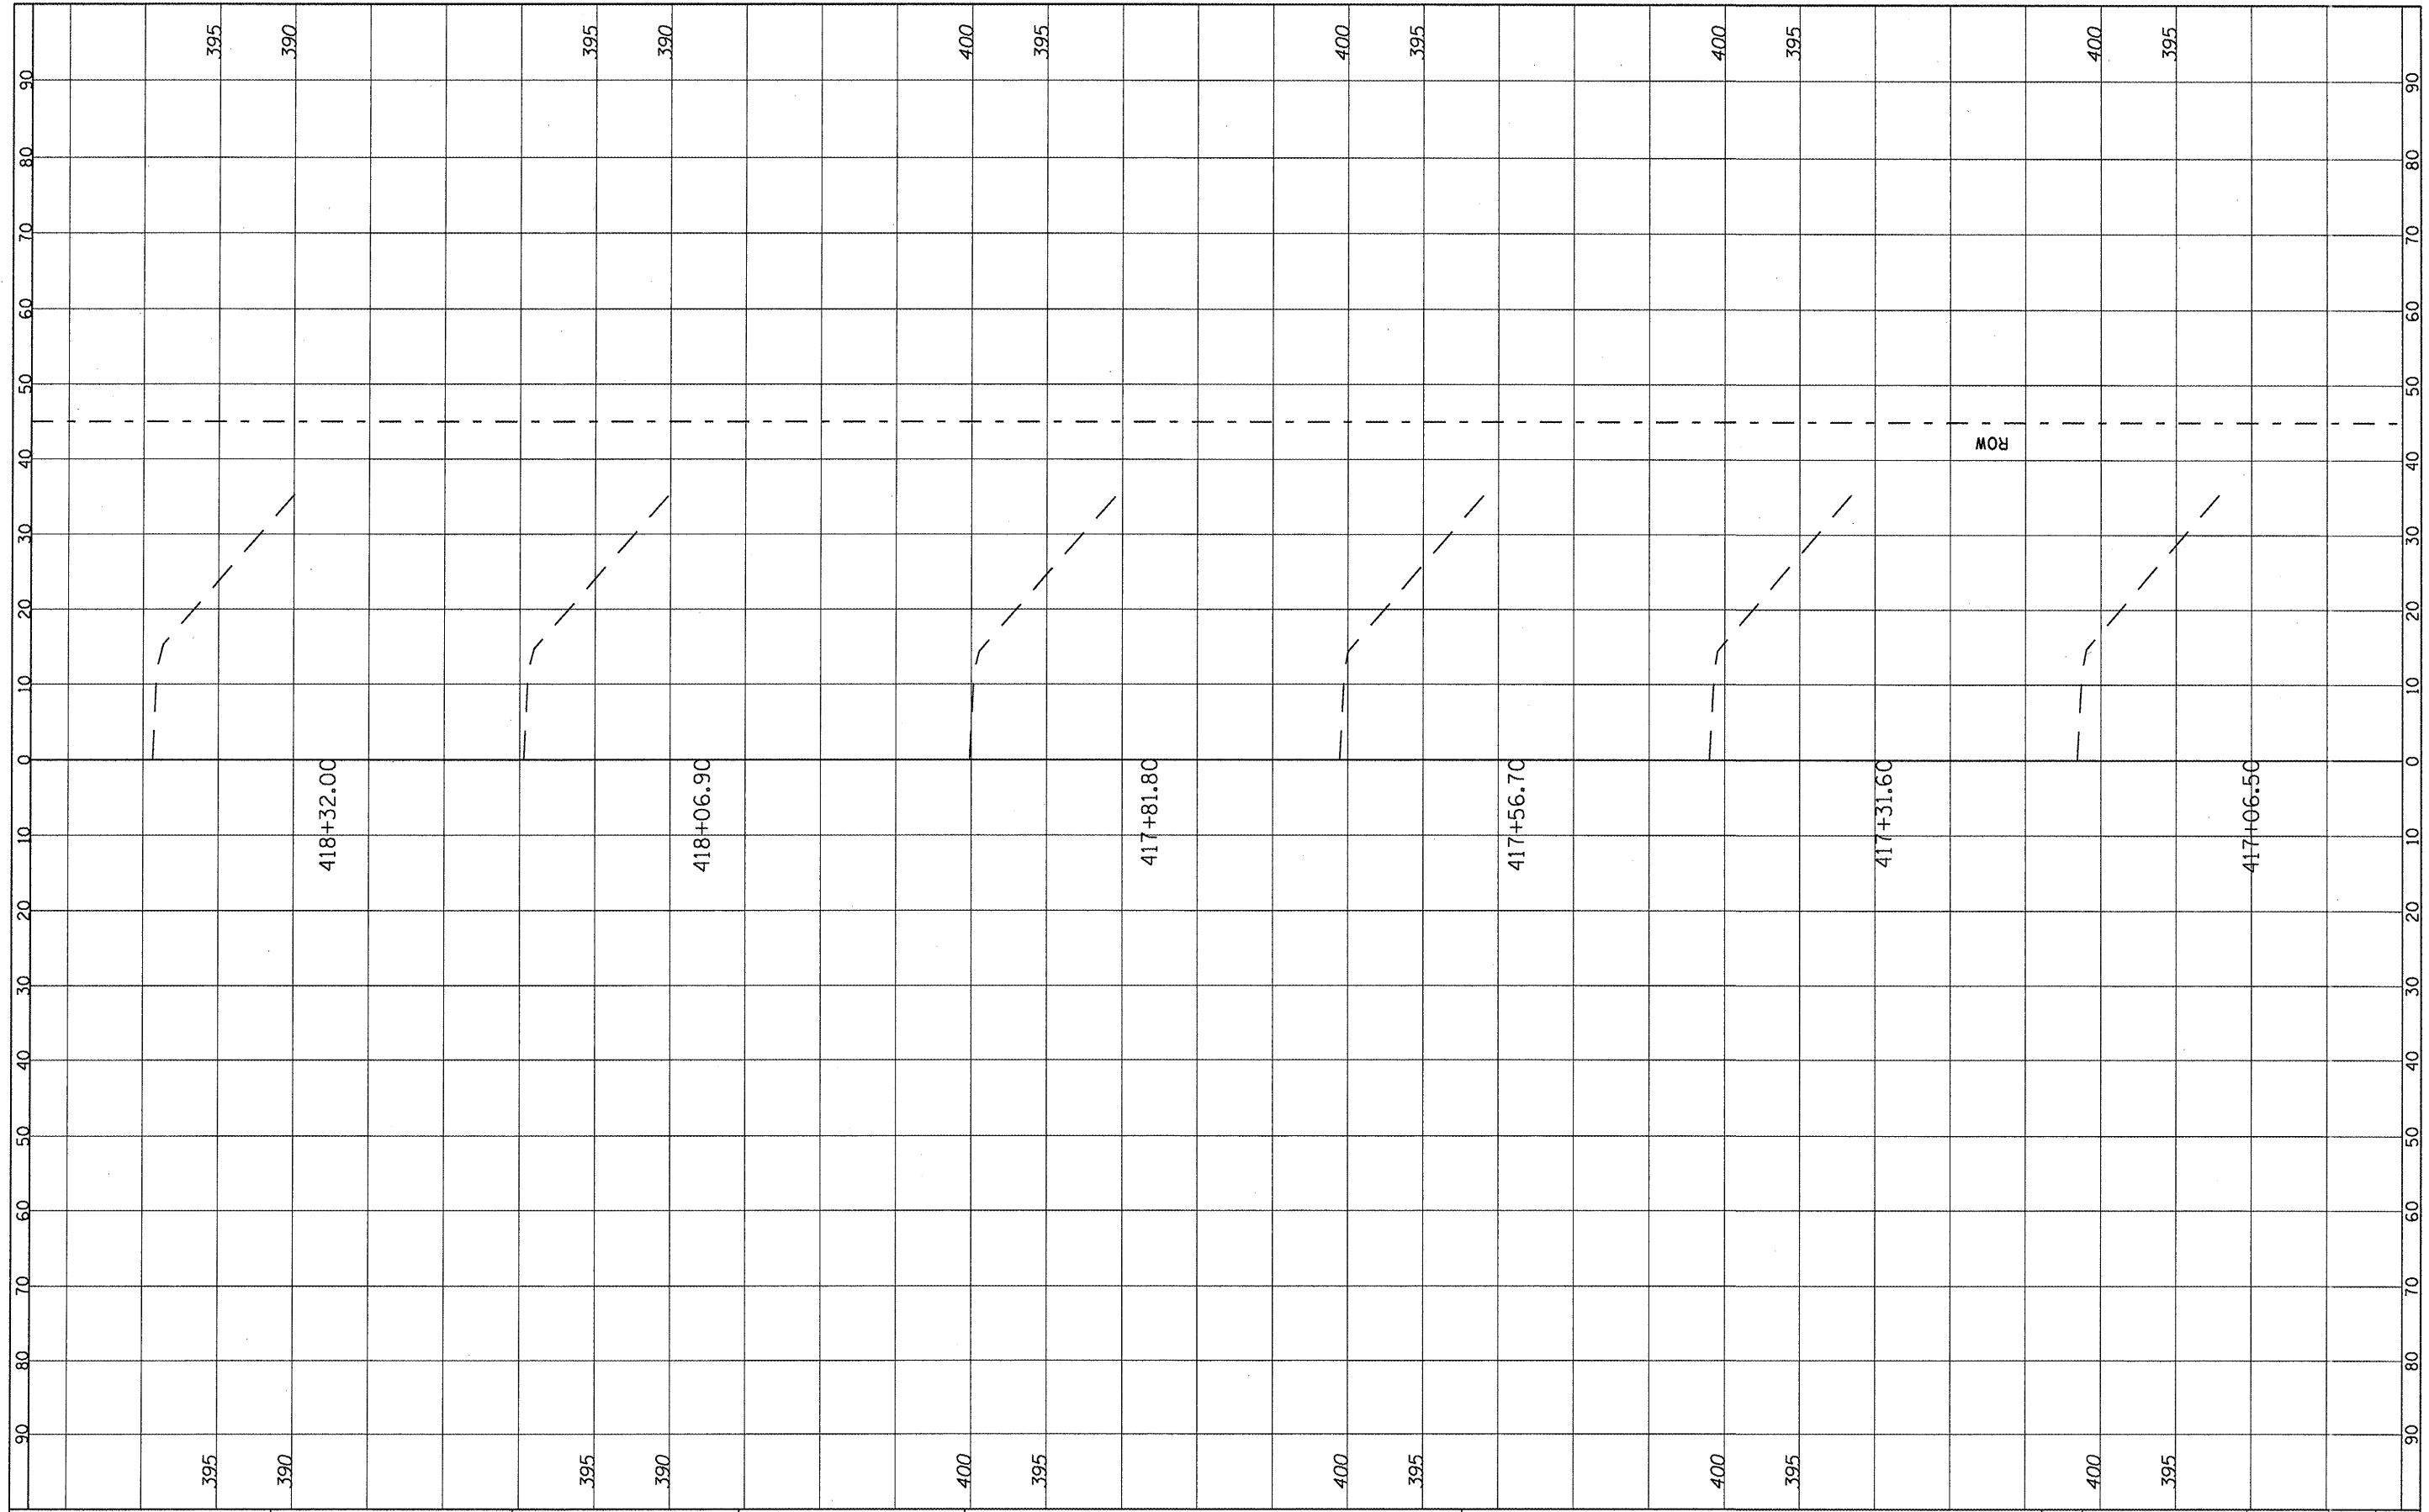

FILE NAME \*  
#FILE#

USER NAME = #USER\*  
DESIGNED -  
DRAWN -  
PLOT SCALE = #SCALE\*  
PLOT DATE = #DATE\*

CHECKED -  
DATE -

REVISED -  
REVISED -  
REVISED -  
REVISED -

**STATE OF ILLINOIS  
DEPARTMENT OF TRANSPORTATION**

**CROSS SECTION**  
**LOCATION 5 & 6 (SN 079-2425)**  
SCALE: SHEET NO. 46 OF 73 SHEETS STA. 417+06.50 TO STA. 418+32.00

F.A. RTE. 312	SECTION 122-J	COUNTY RANDOLPH	TOTAL SHEETS 93	SHEET NO. 66
CONTRACT NO. 76E33			ILLINOIS FED. AID PROJECT	