


FINAL SURVEY	SURVEYED	BY	DATE
NOTE BOOK	PLOTTED		
NO.	DATE		
	AREAS CHECKED		

ORIGINAL SURVEY	SURVEYED	BY	DATE
NOTE BOOK	PLOTTED		
NO.	DATE		
	AREAS CHECKED		

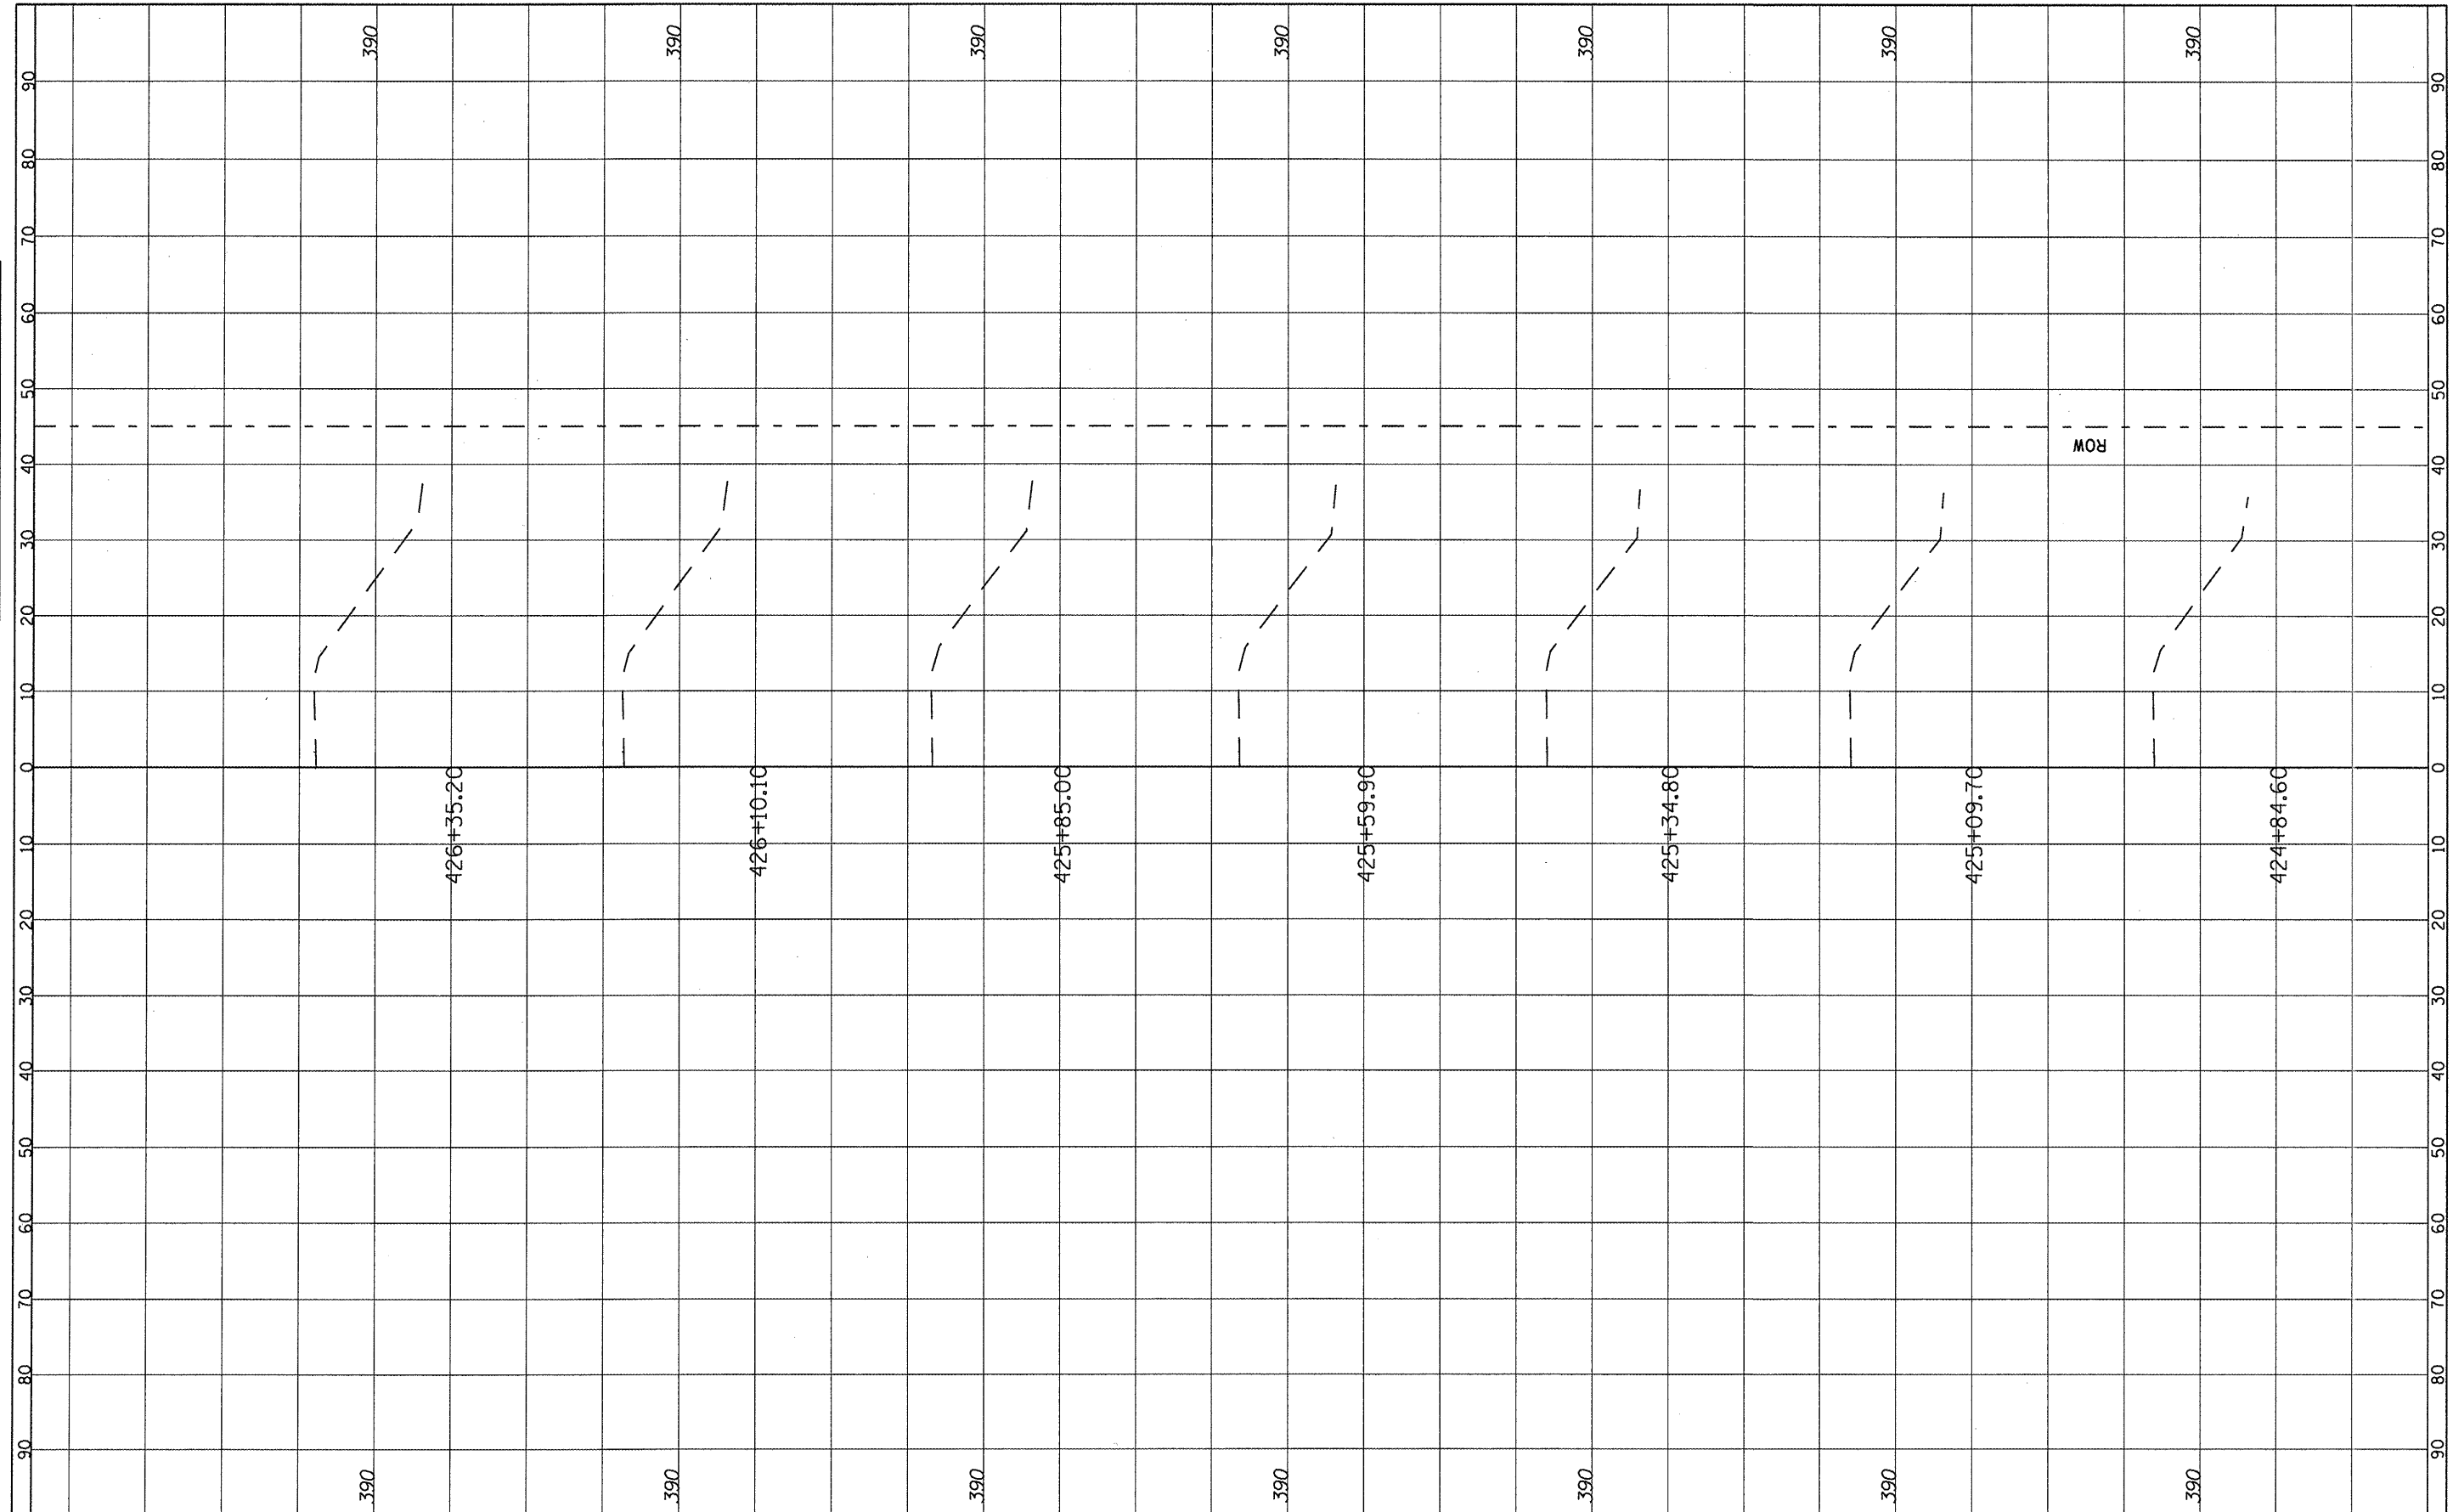

FILE NAME =  
#FILE#

USER NAME = #USER#	DESIGNED -	REVISED -
	DRAWN -	REVISED -
PLOT SCALE = #SCALE#	CHECKED -	REVISED -
PLOT DATE = #DATE#	DATE -	REVISED -

**STATE OF ILLINOIS  
DEPARTMENT OF TRANSPORTATION**

**CROSS SECTION  
LOCATION 5 & 6 (SN 079-2425)**

SCALE: \_\_\_\_\_ SHEET NO. 51 OF 73 SHEETS STA. 424+84.60 TO STA. 426+35.20

F.A. RTE.	SECTION	COUNTY	TOTAL SHEETS	SHEET NO.
312	122-J	RANDOLPH	93	71
			CONTRACT NO. 76E33	
ILLINOIS FED. AID PROJECT				