


FINAL SURVEY	SURVEYED	BY	DATE
NOTE BOOK NO.	PLOTTED		
AREAS CHECKED	DATE		

ORIGINAL SURVEY	SURVEYED	BY	DATE
NOTE BOOK NO.	PLOTTED		
AREAS CHECKED	DATE		

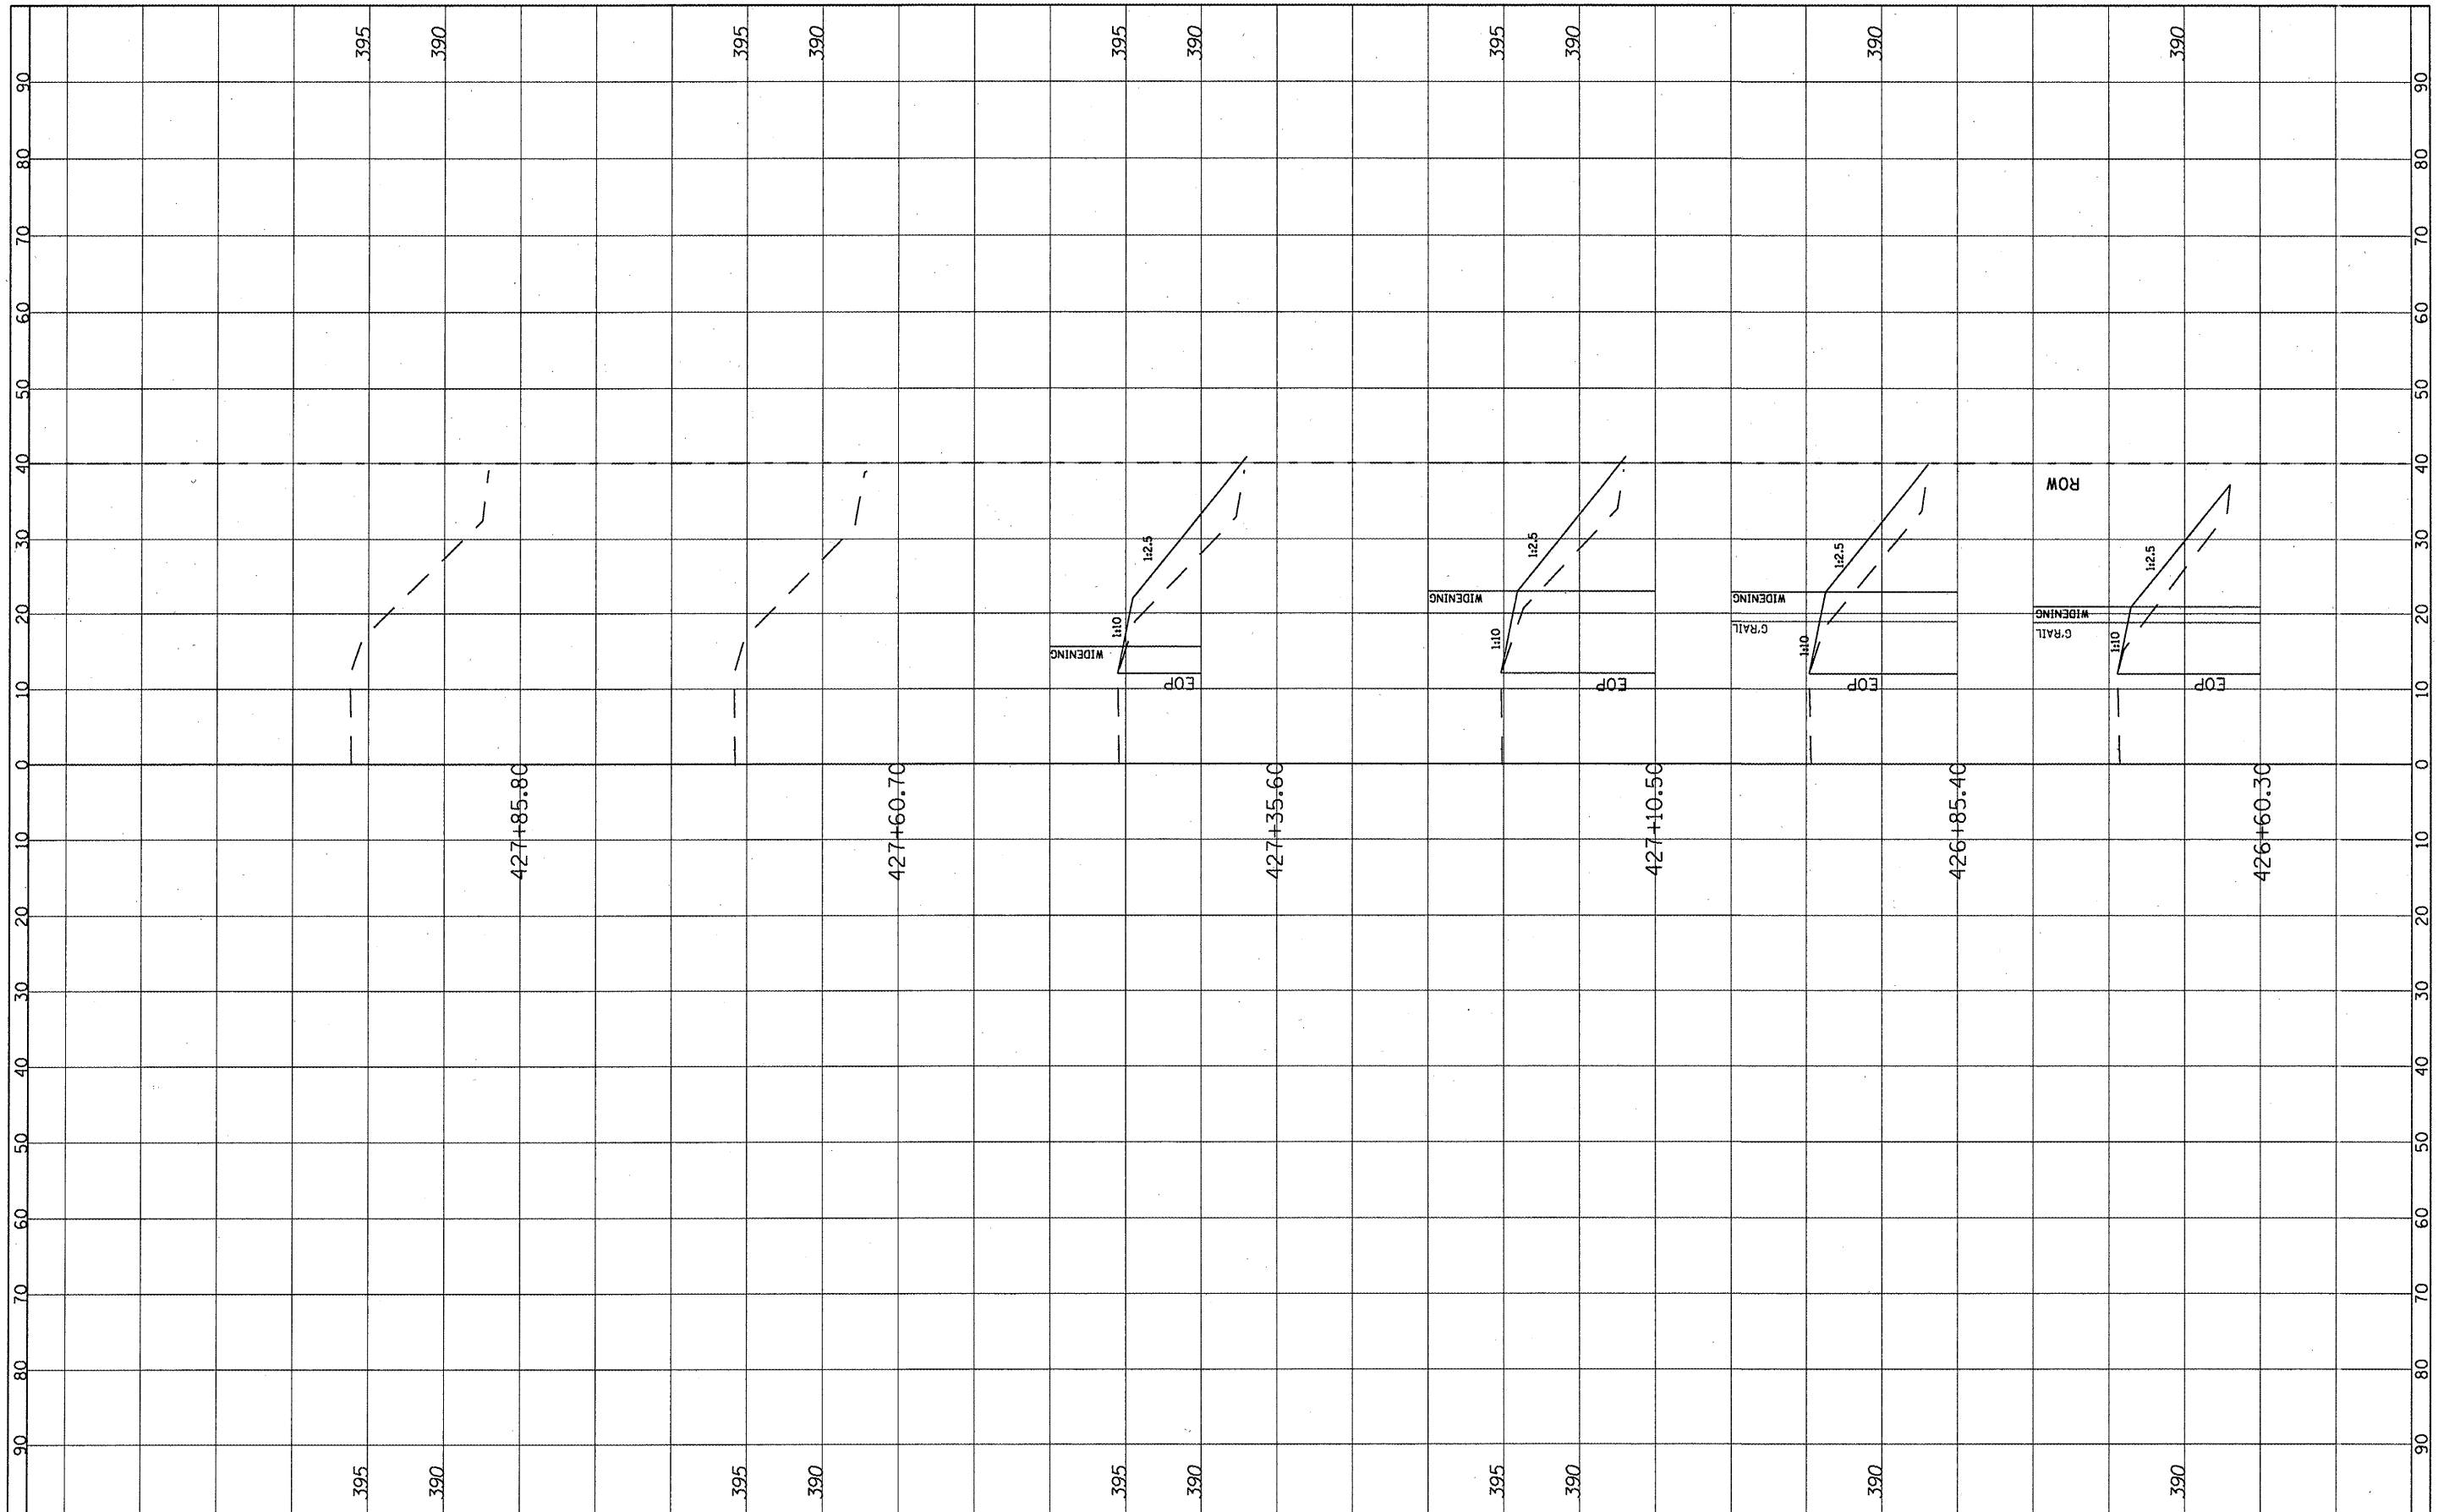

FILE NAME =
#FILE#

USER NAME = #USER*
DESIGNED -
DRAWN -
CHECKED -
PLOT SCALE = #SCALE*
PLOT DATE = #DATE*

DESIGNED -
DRAWN -
CHECKED -
DATE -

REVISED -
REVISED -
REVISED -
REVISED -

**STATE OF ILLINOIS
DEPARTMENT OF TRANSPORTATION**

CROSS SECTION
LOCATION 5 & 6 (SN 079-2425)
SCALE: SHEET NO. 52 OF 73 SHEETS STA. 426+60.30 TO STA. 427+85.80

F.A. RTE.	SECTION	COUNTY	TOTAL SHEETS	SHEET NO.
312	122-J	RANDOLPH	93	72
			CONTRACT NO. 76E33	
ILLINOIS FED. AID PROJECT				