


FINN	BY	DATE
SURVEY		
NOTE BOOK		
NO.		
SURVEYED		
PLOTTED		
AREAS CHECKED		

ORIGINAL	BY	DATE
SURVEY		
NOTE BOOK		
NO.		
SURVEYED		
PLOTTED		
AREAS CHECKED		

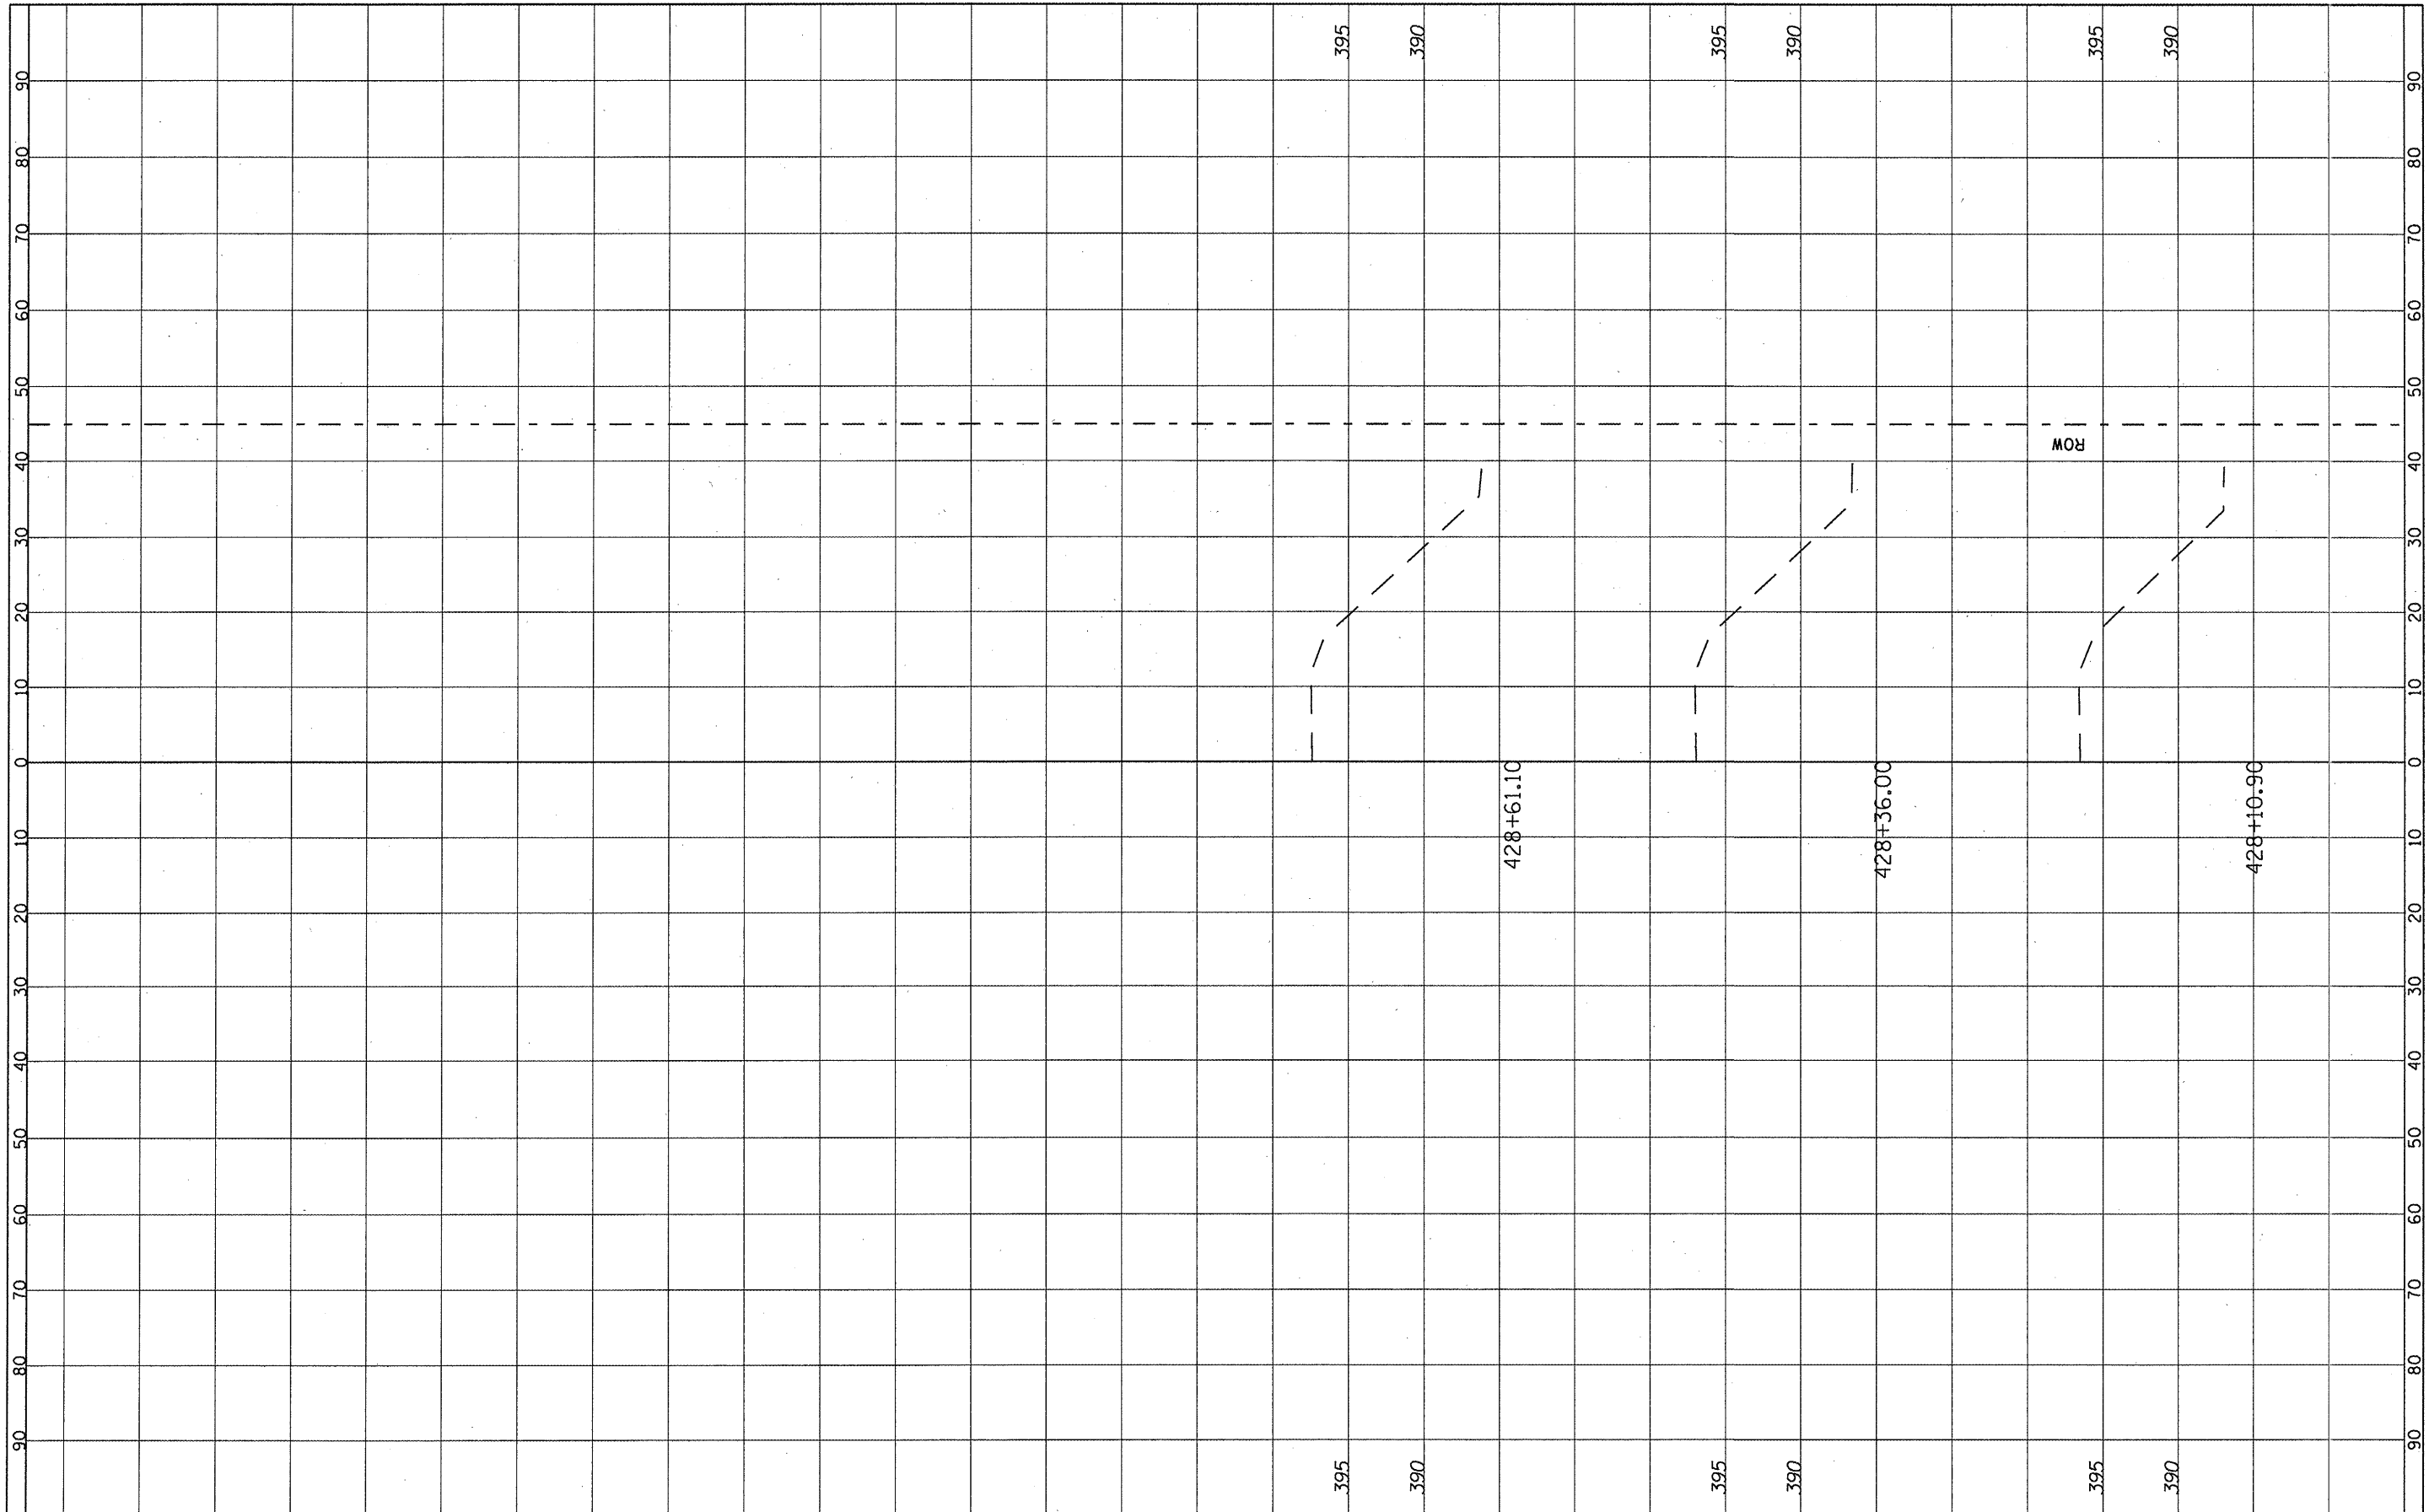

FILE NAME =
*FILE#

USER NAME = *USER#	DESIGNED -	REVISED -
DESIGNED -	DRAWN -	REVISED -
CHECKED -	CHECKED -	REVISED -
DATE -	DATE -	REVISED -

**STATE OF ILLINOIS
DEPARTMENT OF TRANSPORTATION**

**CROSS SECTION
LOCATION 5 & 6 (SN 079-2425)**
SCALE: _____ SHEET NO. 53 OF 73 SHEETS STA. 428+10.90 TO STA. 428+61.10

F.A. RTE-	SECTION	COUNTY	TOTAL SHEETS	SHEET NO.
312	122-J	RANDOLPH	93	73
CONTRACT NO. 76E33			ILLINOIS FED. AID PROJECT	