


FINAL SURVEYED SURVEY PLOTTED PLANTING AREAS CHECKED
 NO. _____ BY _____ DATE _____
 NOTE BOOK NO. _____

ORIGINAL SURVEYED SURVEY PLOTTED PLANTING AREAS CHECKED
 NO. _____ BY _____ DATE _____
 NOTE BOOK NO. _____

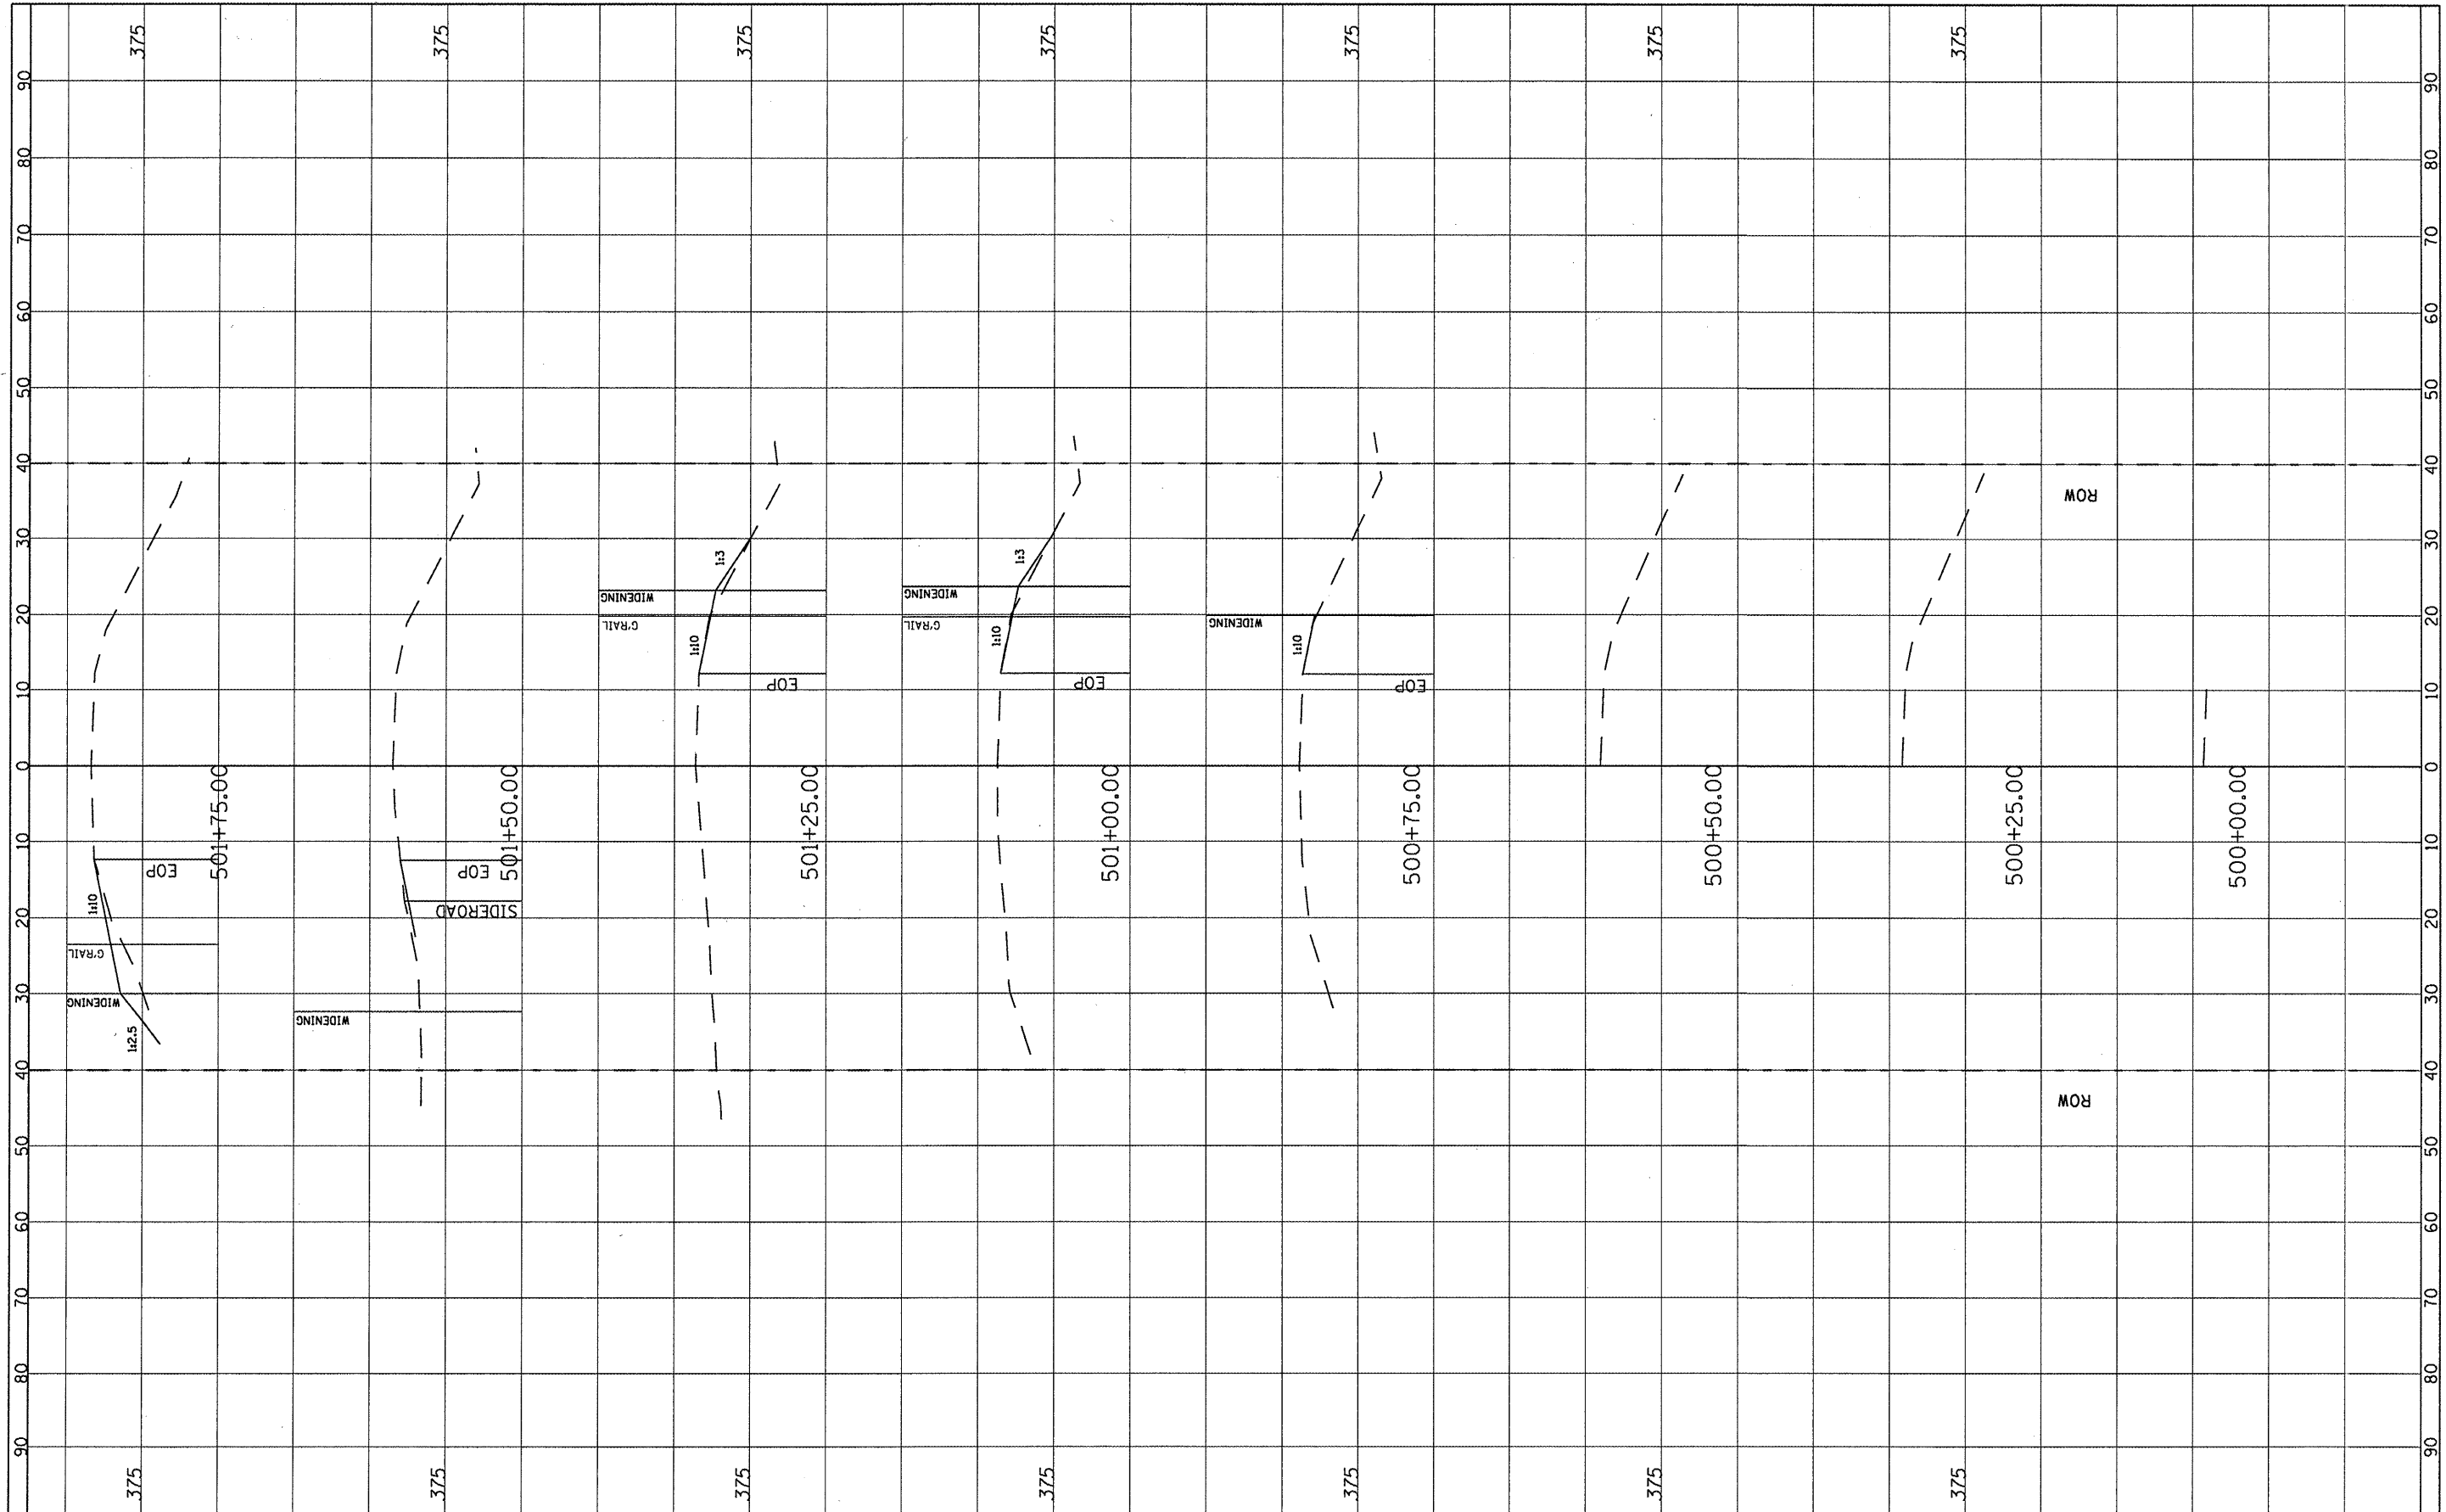

FILE NAME = #FILE#

USER NAME = #USER#	DESIGNED -	REVISED -
PLOT SCALE = #SCALE#	DRAWN -	REVISED -
PLOT DATE = #DATE#	CHECKED -	REVISED -
	DATE -	REVISED -

**STATE OF ILLINOIS
 DEPARTMENT OF TRANSPORTATION**

**CROSS SECTION
 LOCATION 7 (SN 079-2427)**
 SCALE: _____ SHEET NO. 54 OF 73 SHEETS STA. 500+00.00 TO STA. 501+75.00

F.A. RTE.	SECTION	COUNTY	TOTAL SHEETS	SHEET NO.
312	122-J	RANDOLPH	93	74
CONTRACT NO. 76E33			ILLINOIS FED. AID PROJECT	