


FINAL SURVEY	SURVEYED	BY	DATE
NOTE BOOK NO.	PLOTTED		
	TOP OF		
	AREAS		
	CHECKED		

ORIGINAL SURVEY	SURVEYED	BY	DATE
NOTE BOOK NO.	PLOTTED		
	TOP OF		
	AREAS		
	CHECKED		

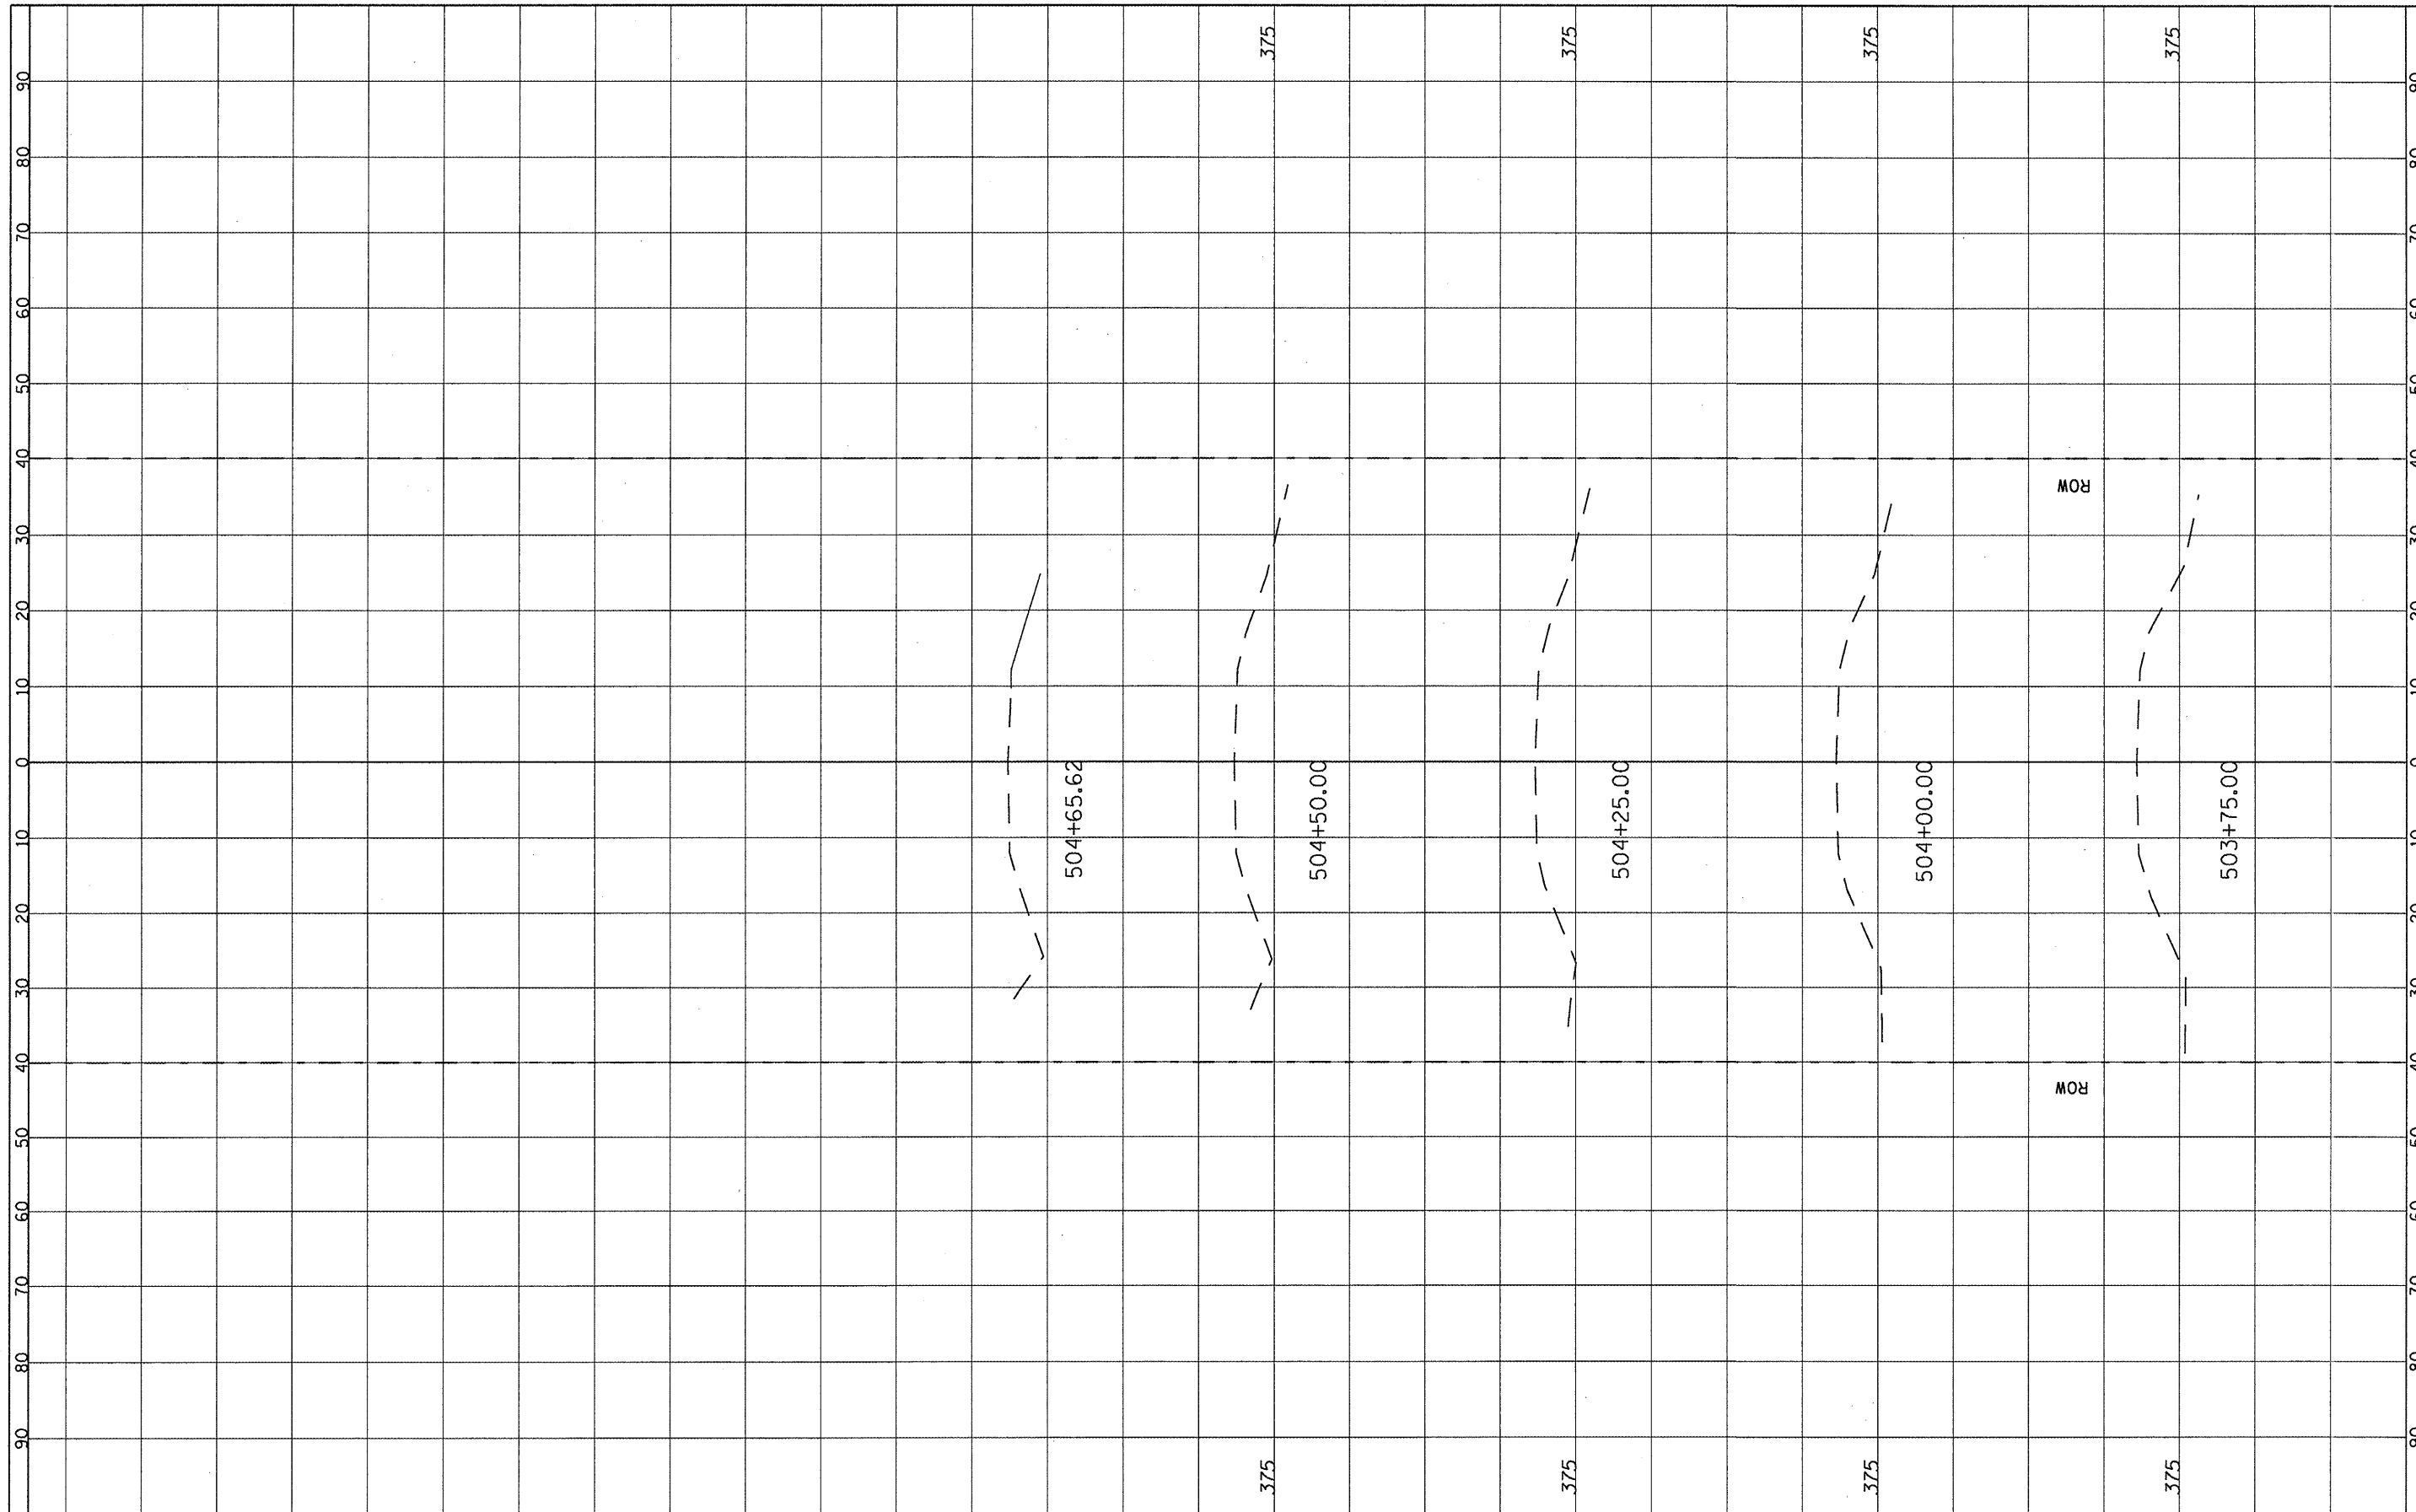

FILE NAME =	USER NAME = *USER*	DESIGNED -	REVISED -	<b>STATE OF ILLINOIS</b> <b>DEPARTMENT OF TRANSPORTATION</b>	<b>CROSS SECTION</b> <b>LOCATION 7 (SN 079-2427)</b>		F.A. RITE-	SECTION	COUNTY	TOTAL SHEETS	SHEET NO.	
*FILE#*		DRAWN -	REVISED -		SCALE: _____	SHEET NO. 56 OF 73 SHEETS	STA. 503+75.00 TO STA. 504+65.62	312	122-J	RANDOLPH	93	76
		CHECKED -	REVISED -								CONTRACT NO. 76E33	
		DATE -	REVISED -								ILLINOIS FED. AID PROJECT	