


FINN	DATE
SURVEYED	
PLOTTED	
NOTE BOOK	
AREAS CHECKED	
NO.	

ORIGINAL	DATE
SURVEYED	
PLOTTED	
NOTE BOOK	
AREAS CHECKED	
NO.	

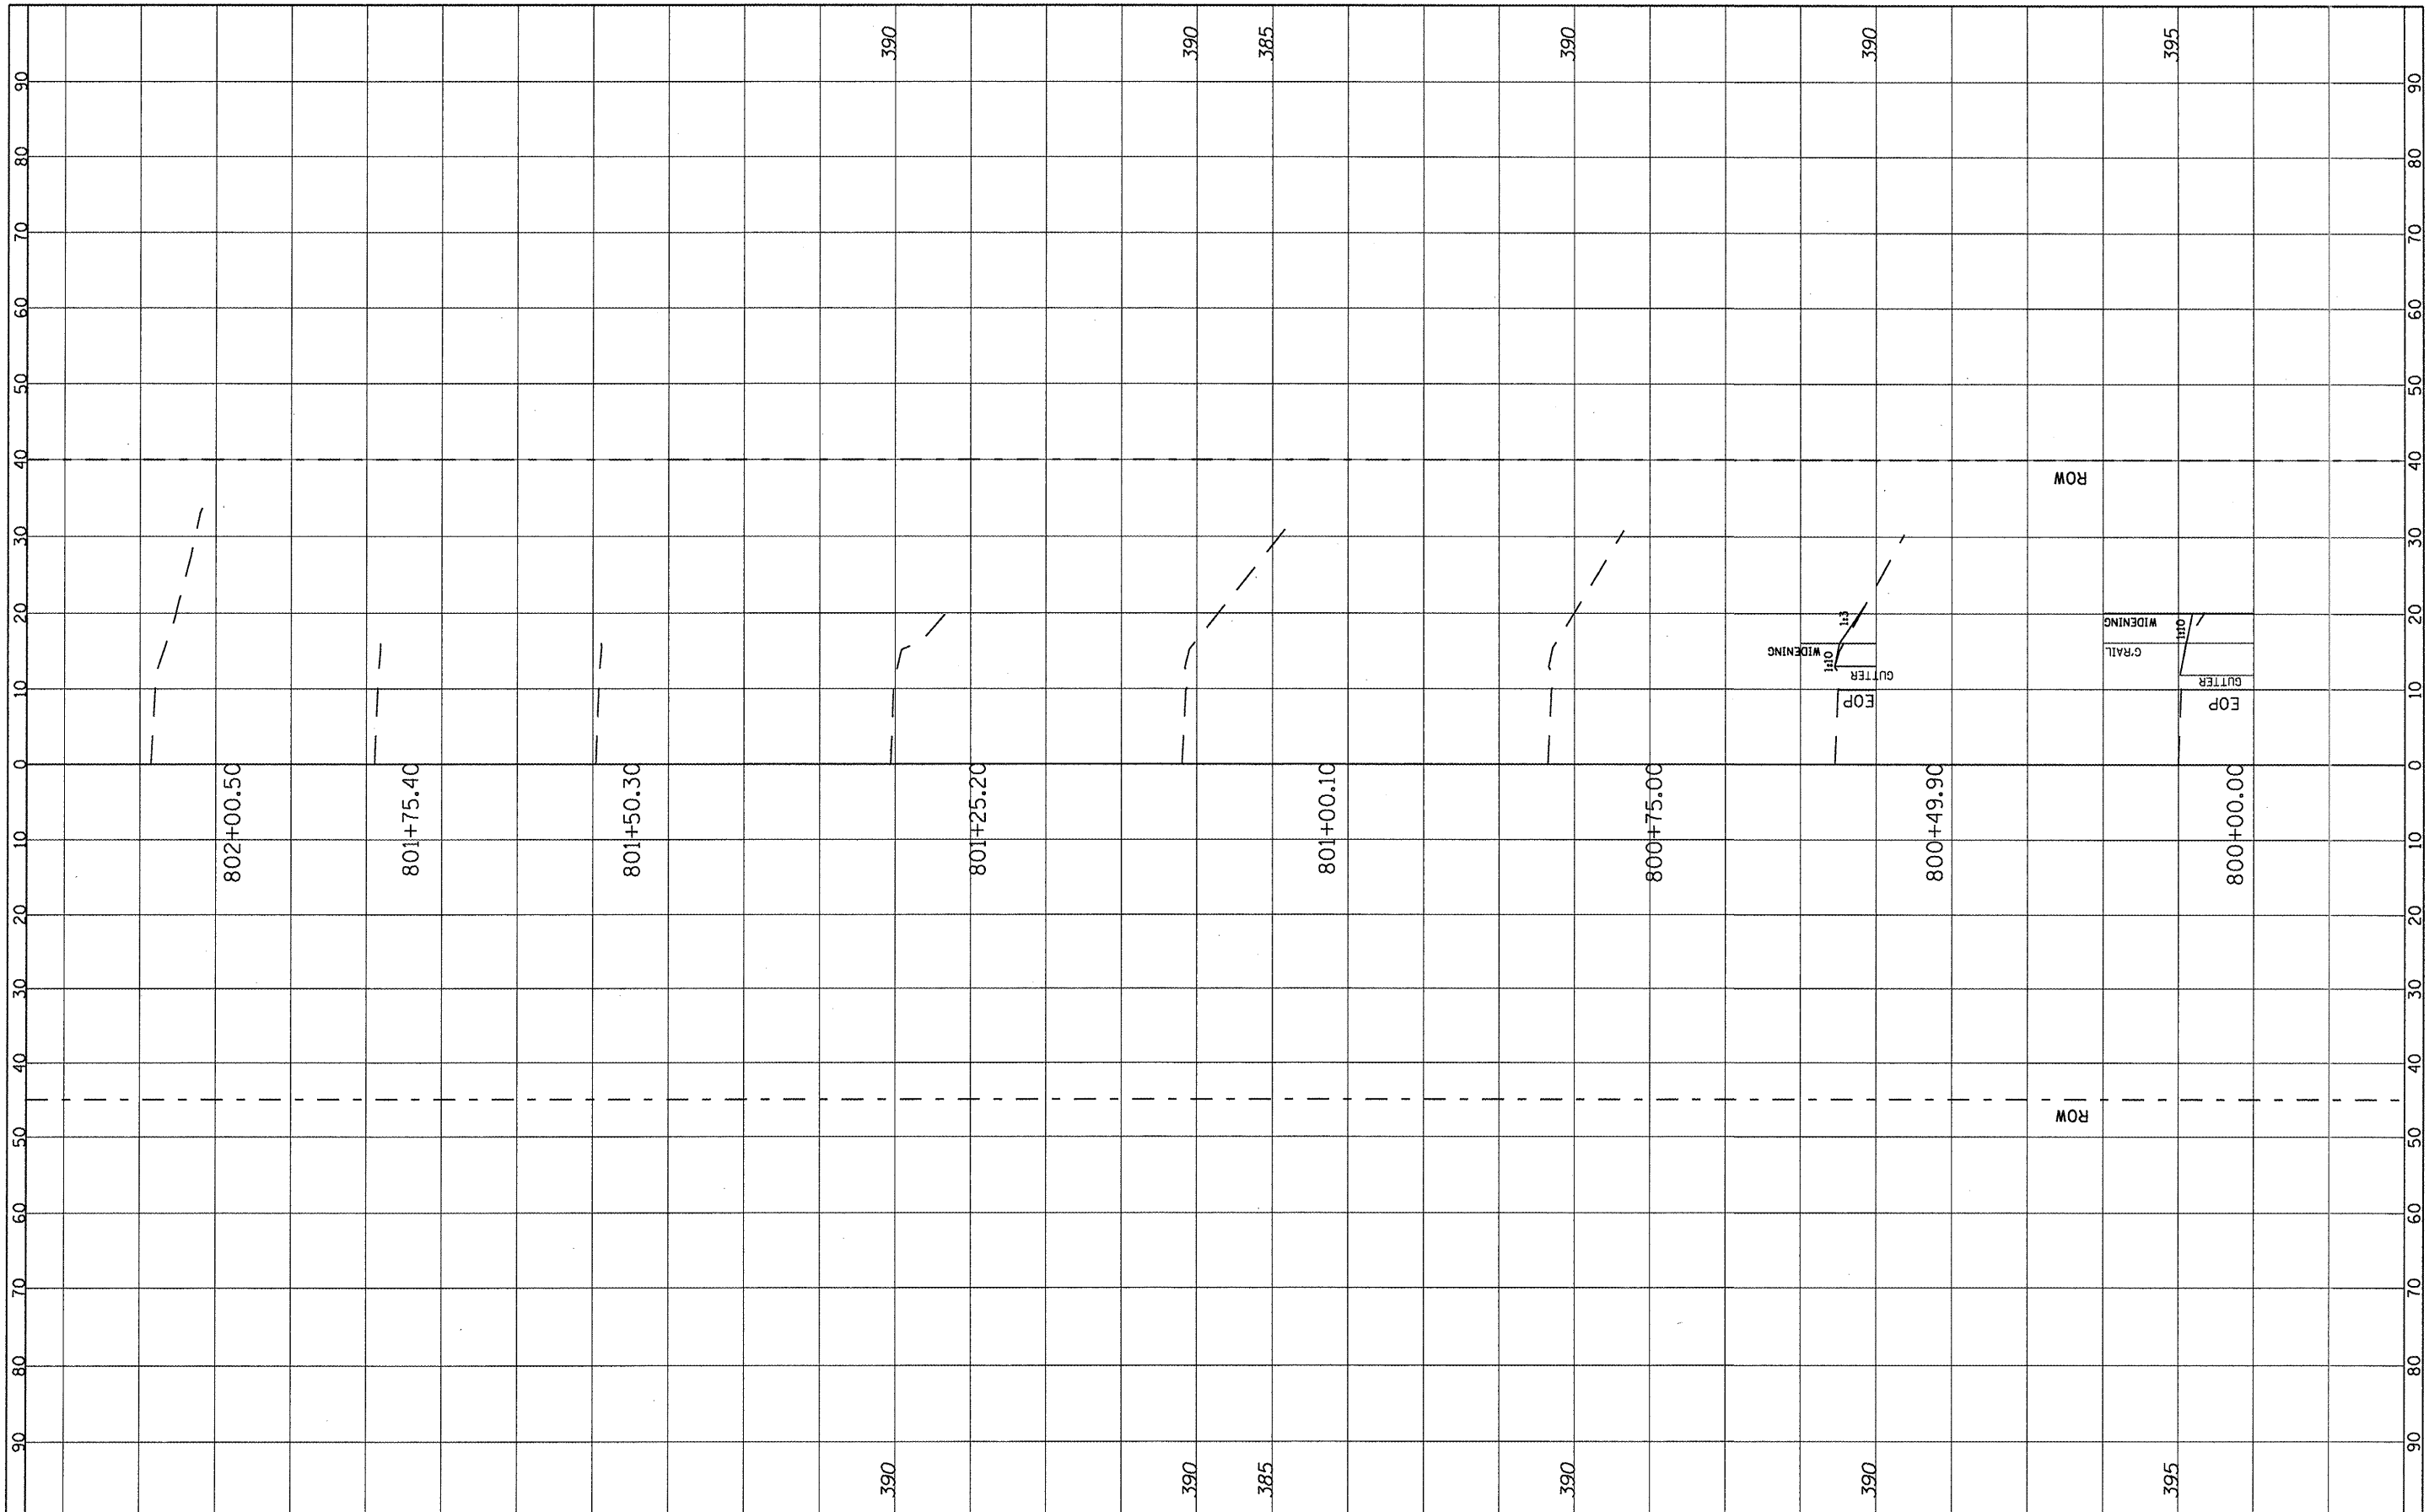

FILE NAME =	USER NAME = *USER*	DESIGNED -	REVISED -	STATE OF ILLINOIS DEPARTMENT OF TRANSPORTATION	CROSS SECTION LOCATION 10 (SN 079-2429)		F.A. RTE.	SECTION	COUNTY	TOTAL SHEETS	SHEET NO.	
FILE#		DRAWN -	REVISED -		SCALE: _____	SHEET NO. 63 OF 73 SHEETS	STA. 802+00.00 TO STA. 802+00.50	312	122-J	RANDOLPH	93	83
		CHECKED -	REVISED -								CONTRACT NO. 76E33	
		DATE -	REVISED -								ILLINOIS FED. AID PROJECT	