


FINAL SURVEY	DATE
SURVEYED	BY
NOTED	
PLATE	
NO.	

ORIGINAL SURVEY	DATE
SURVEYED	BY
NOTED	
PLATE	
NO.	

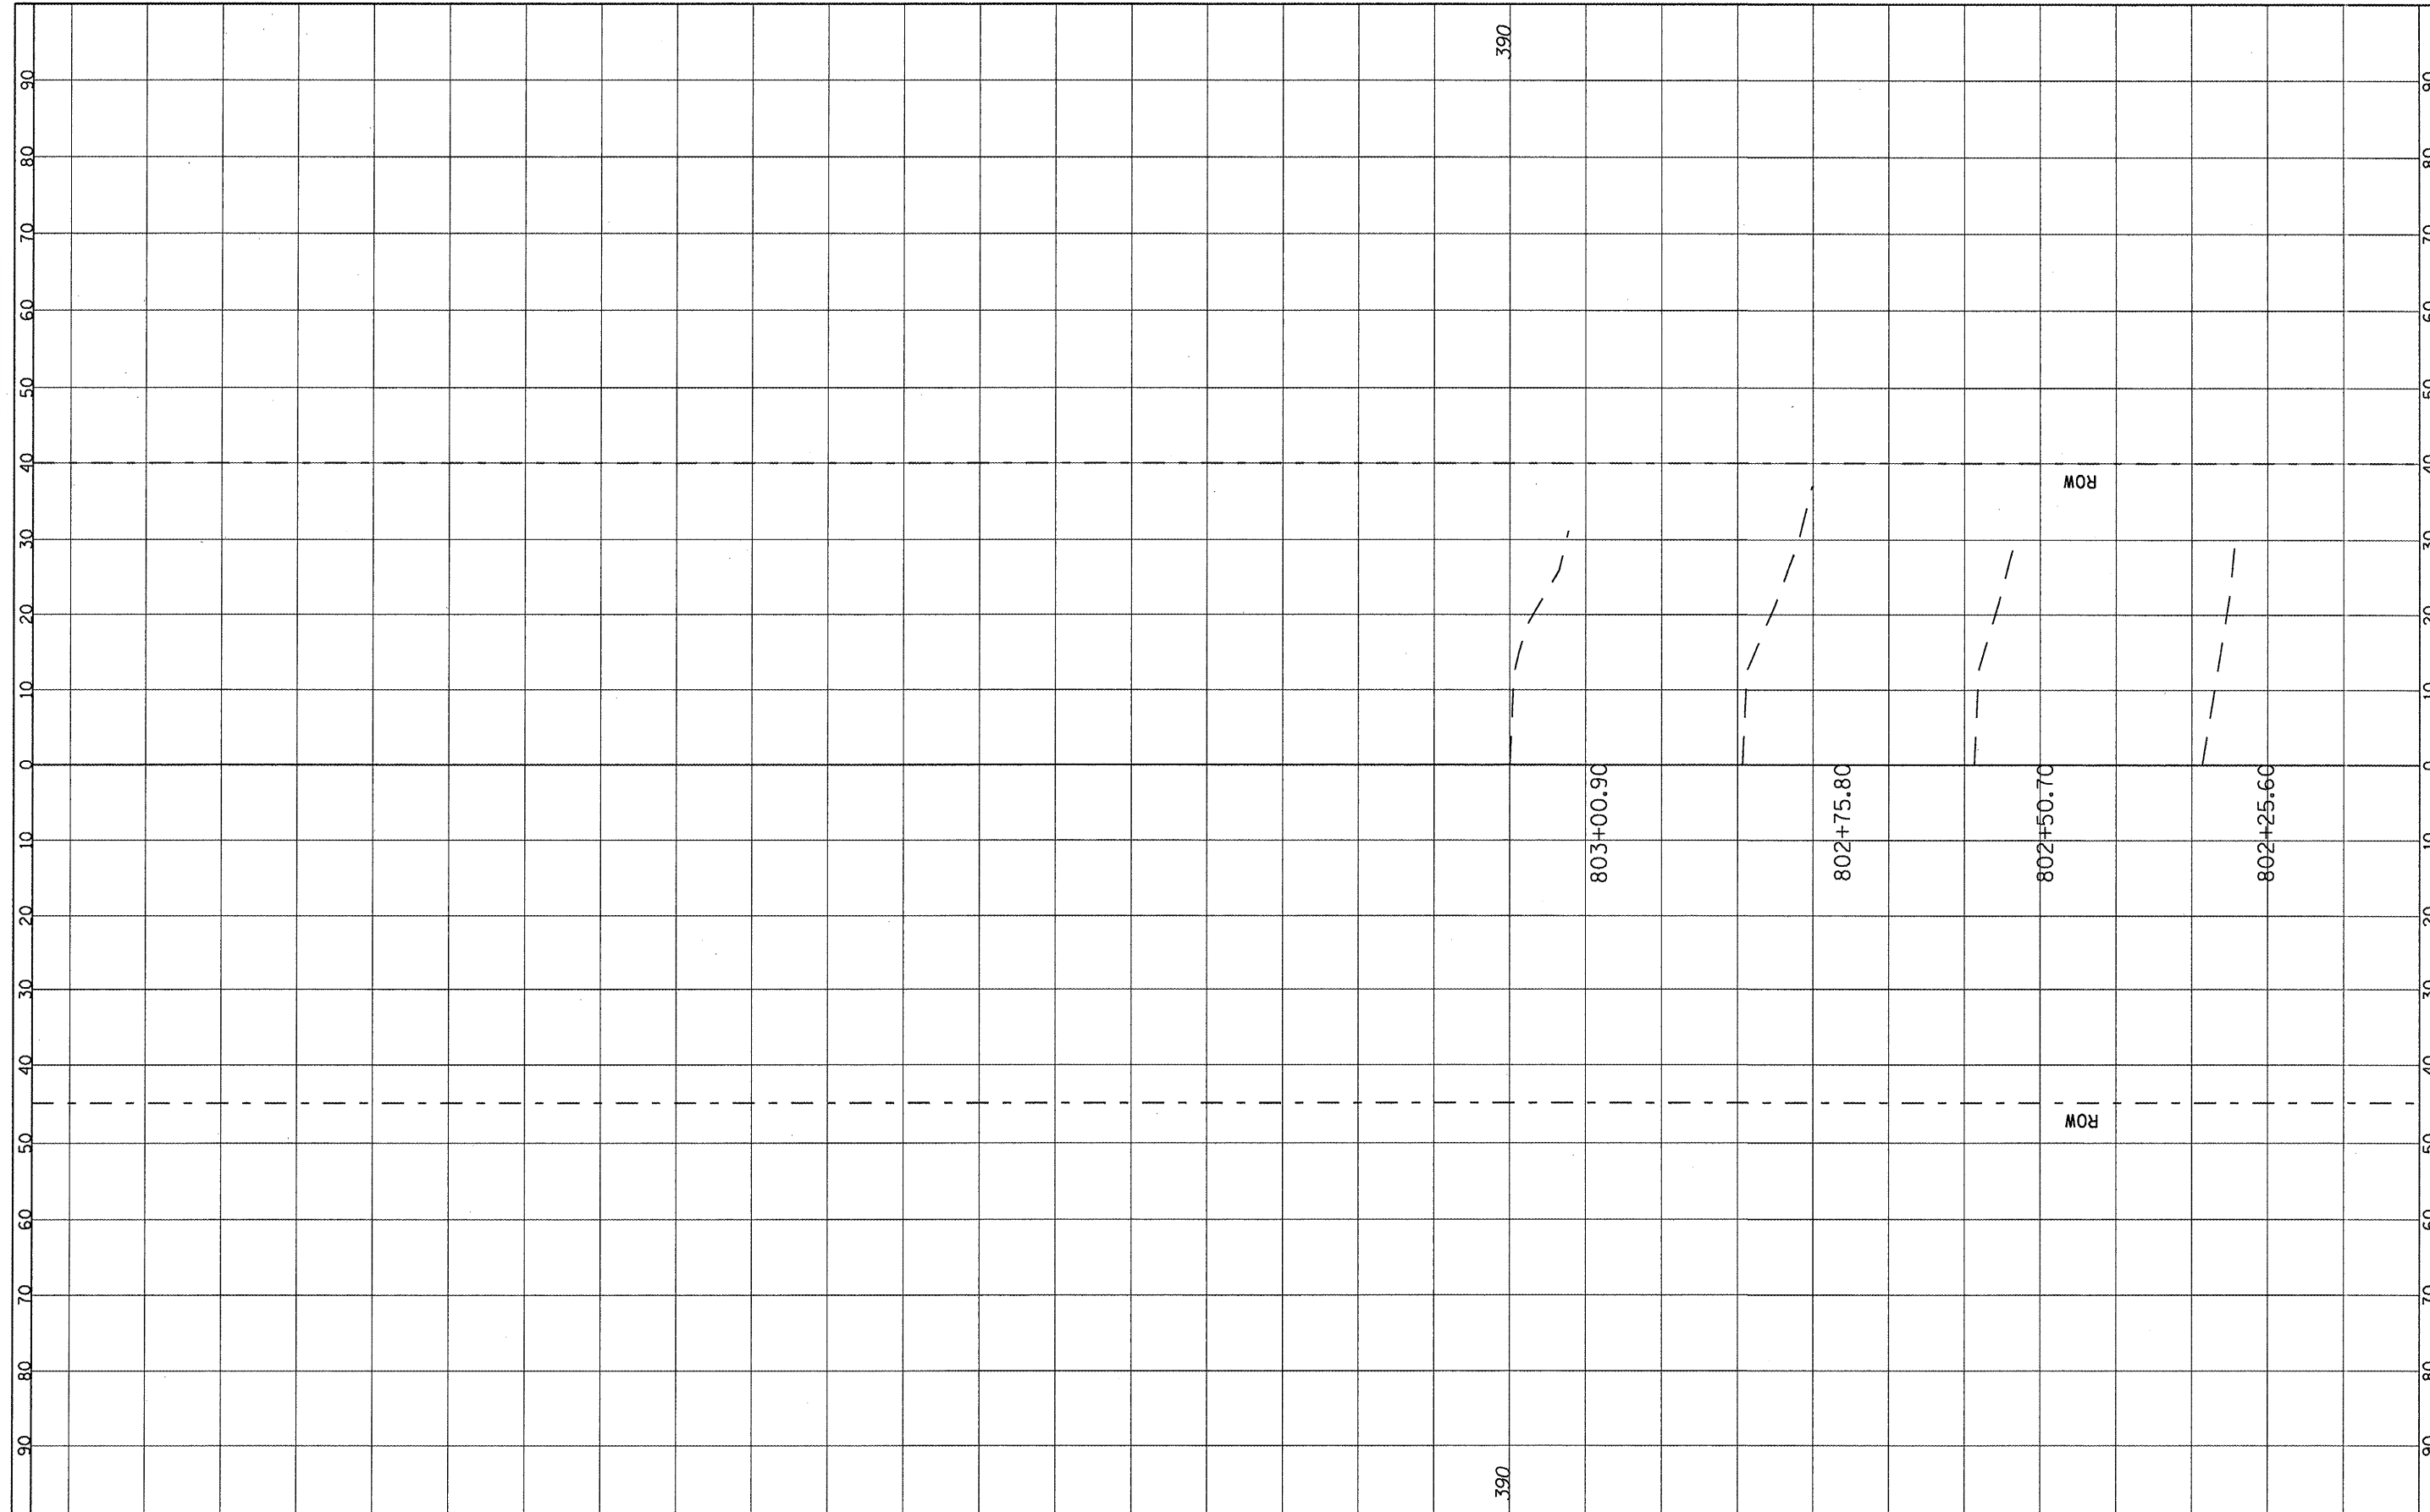

FILE NAME =
#FILE#

USER NAME = #USER#	DESIGNED -	REVISED -
PLOT SCALE = #SCALE#	DRAWN -	REVISED -
PLOT DATE = #DATE#	CHECKED -	REVISED -
	DATE -	REVISED -

**STATE OF ILLINOIS
DEPARTMENT OF TRANSPORTATION**

**CROSS SECTION
LOCATION 10 (SN 079-2429)**

SCALE: _____ SHEET NO. 64 OF 73 SHEETS STA. 802+25.60 TO STA. 803+00.90

F.A. RTE.	SECTION	COUNTY	TOTAL SHEETS	SHEET NO.
312	122-J	RANDOLPH	93	84
			CONTRACT NO. 76E33	
ILLINOIS FED. AID PROJECT				