


FILED	DATE
SURVEYED	BY
PLOTTED	
NOTE BOOK	
AREAS	
CHECKED	
NO.	

FILED	DATE
SURVEYED	BY
PLOTTED	
NOTE BOOK	
AREAS	
CHECKED	
NO.	

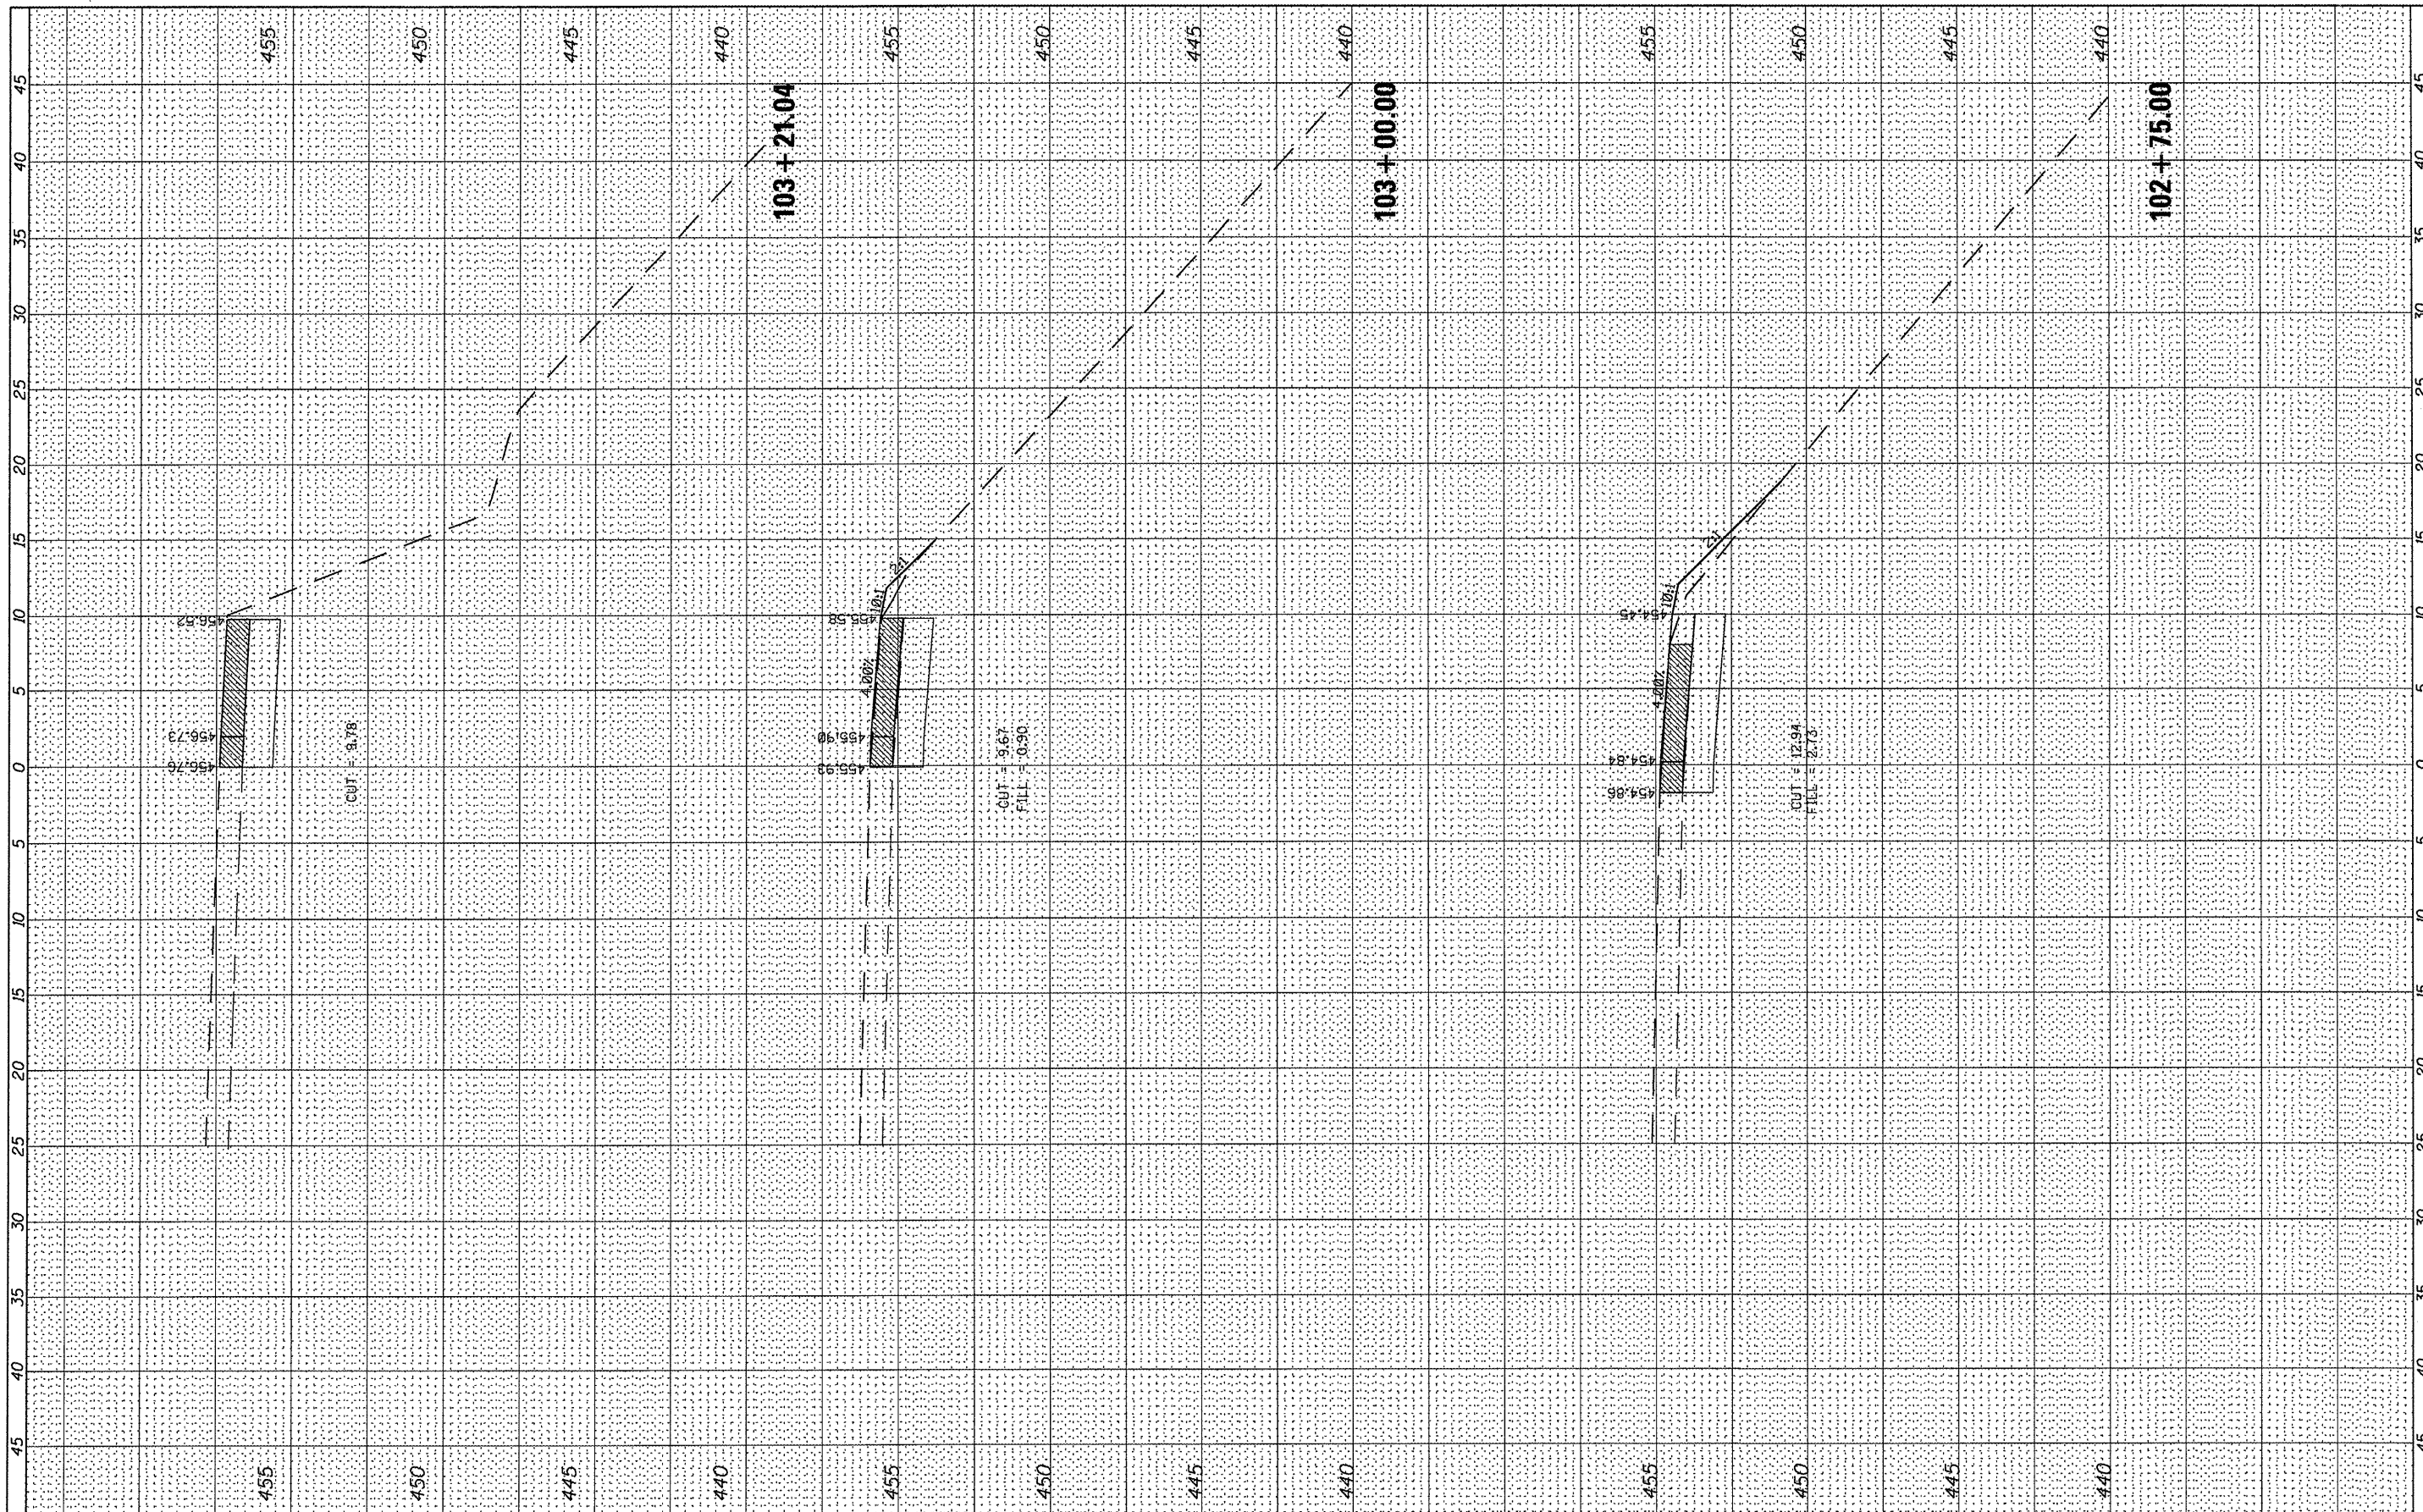

FILE NAME =
*FILE#

USER NAME = *USER#	DESIGNED -	REVISED -
PLOT SCALE = *SCALE#	DRAWN -	REVISED -
PLOT DATE = *DATE#	CHECKED -	REVISED -
	DATE -	REVISED -

**STATE OF ILLINOIS
DEPARTMENT OF TRANSPORTATION**

CROSS SECTIONS

SCALE: _____ SHEET NO. ___ OF ___ SHEETS STA. 102+75.00 TO STA. 103+00.00

F.A.P. RTE.	SECTION	COUNTY	TOTAL SHEETS	SHEET NO.
304/2	4061-2	MADISON	19	19
			CONTRACT NO. 76E60	
ILLINOIS FED. AID PROJECT				