


PROPOSED LEGEND

- ① VARIABLE DEPTH HMA SURFACE REMOVAL
- ② HOT-MIX ASPHALT SURFACE COURSE, 3.5"
- ③ HOT-MIX ASPHALT SHOULDERS, (TONS)
- ④ SHOULDER RUMBLE STRIP

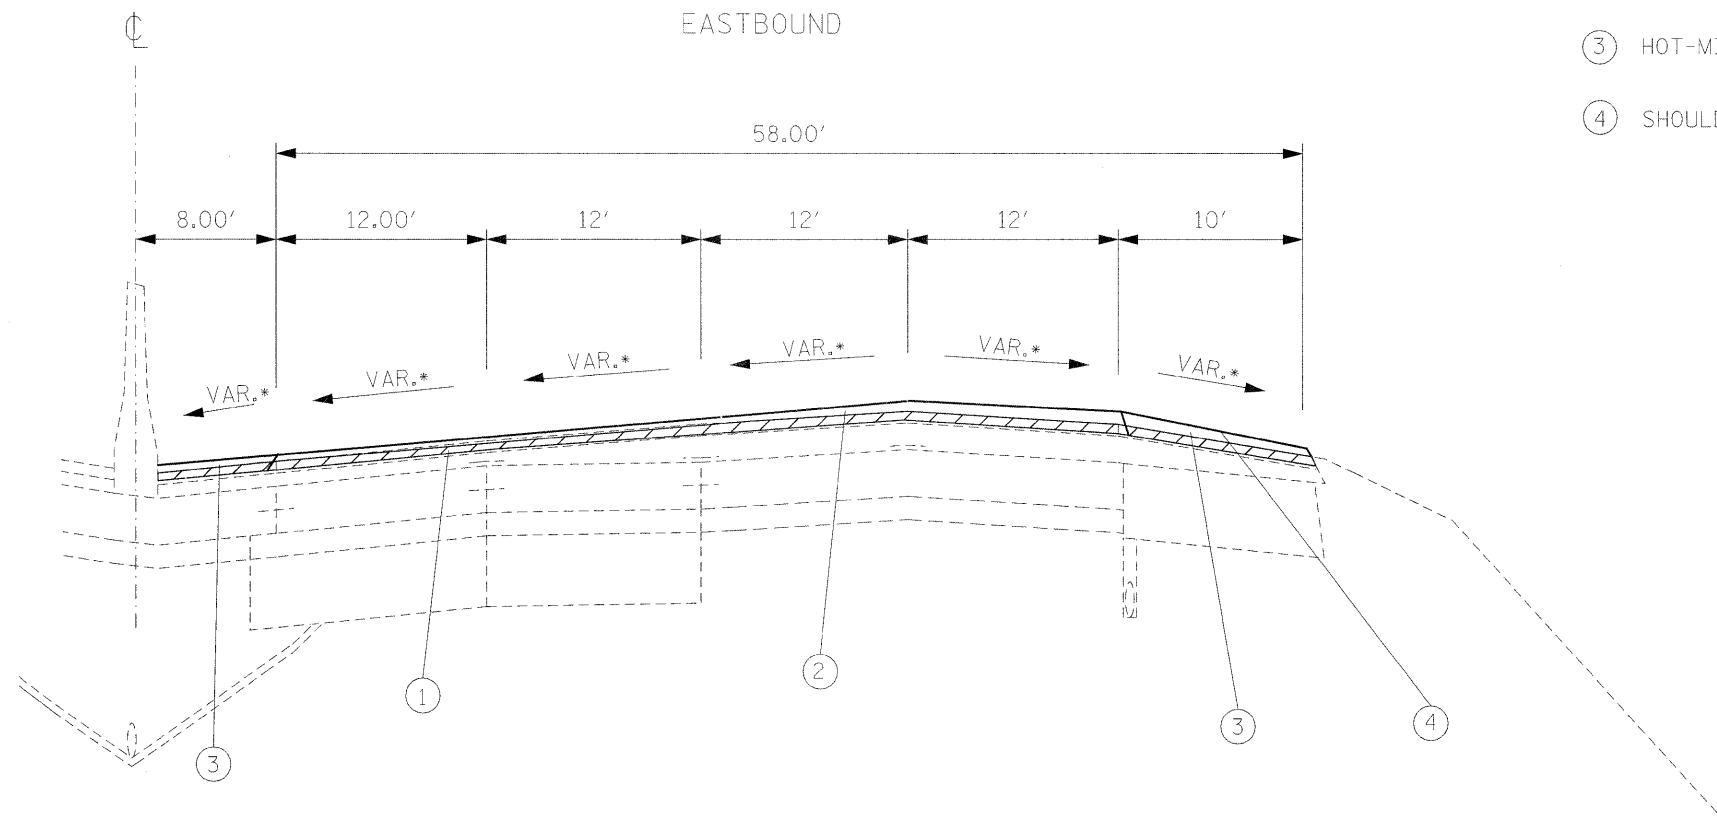

PROPOSED FAI 64

* SLOPE VARIES SEE CROSS-SECTIONS FOR SLOPES.

STA. 607+83.78 EB TO 609+00 EB

FILE NAME =	USER NAME = #USER#	DESIGNED - ---	REVISED - ---	STATE OF ILLINOIS DEPARTMENT OF TRANSPORTATION	TYPICAL SECTIONS (LOCATION 1)		F.A.I. RTE.	SECTION	COUNTY	TOTAL SHEETS	SHEET NO.
#FILE#	PLGT SCALE = #SCALE#	DRAWN - ---	REVISED - ---				64	82-6T	ST. CLAIR	53	8
	PLGT DATE = #DATE#	CHECKED - ---	REVISED - ---		SCALE: _____ SHEET NO. ___ OF ___ SHEETS STA. _____ TO STA. _____		FED. ROAD DIST. NO. _ ILLINOIS FED. AID PROJECT				
		DATE - -----	REVISED - ---				CONTRACT NO. 76E69				