


EASTBOUND

PROPOSED LEGEND

- ① VARIABLE DEPTH HMA SURFACE REMOVAL
- ② HOT-MIX ASPHALT SURFACE COURSE, 3.0" (AVERAGE)
- ③ HOT-MIX ASPHALT SHOULDERS, (TONS)
- ④ SHOULDER RUMBLE STRIP

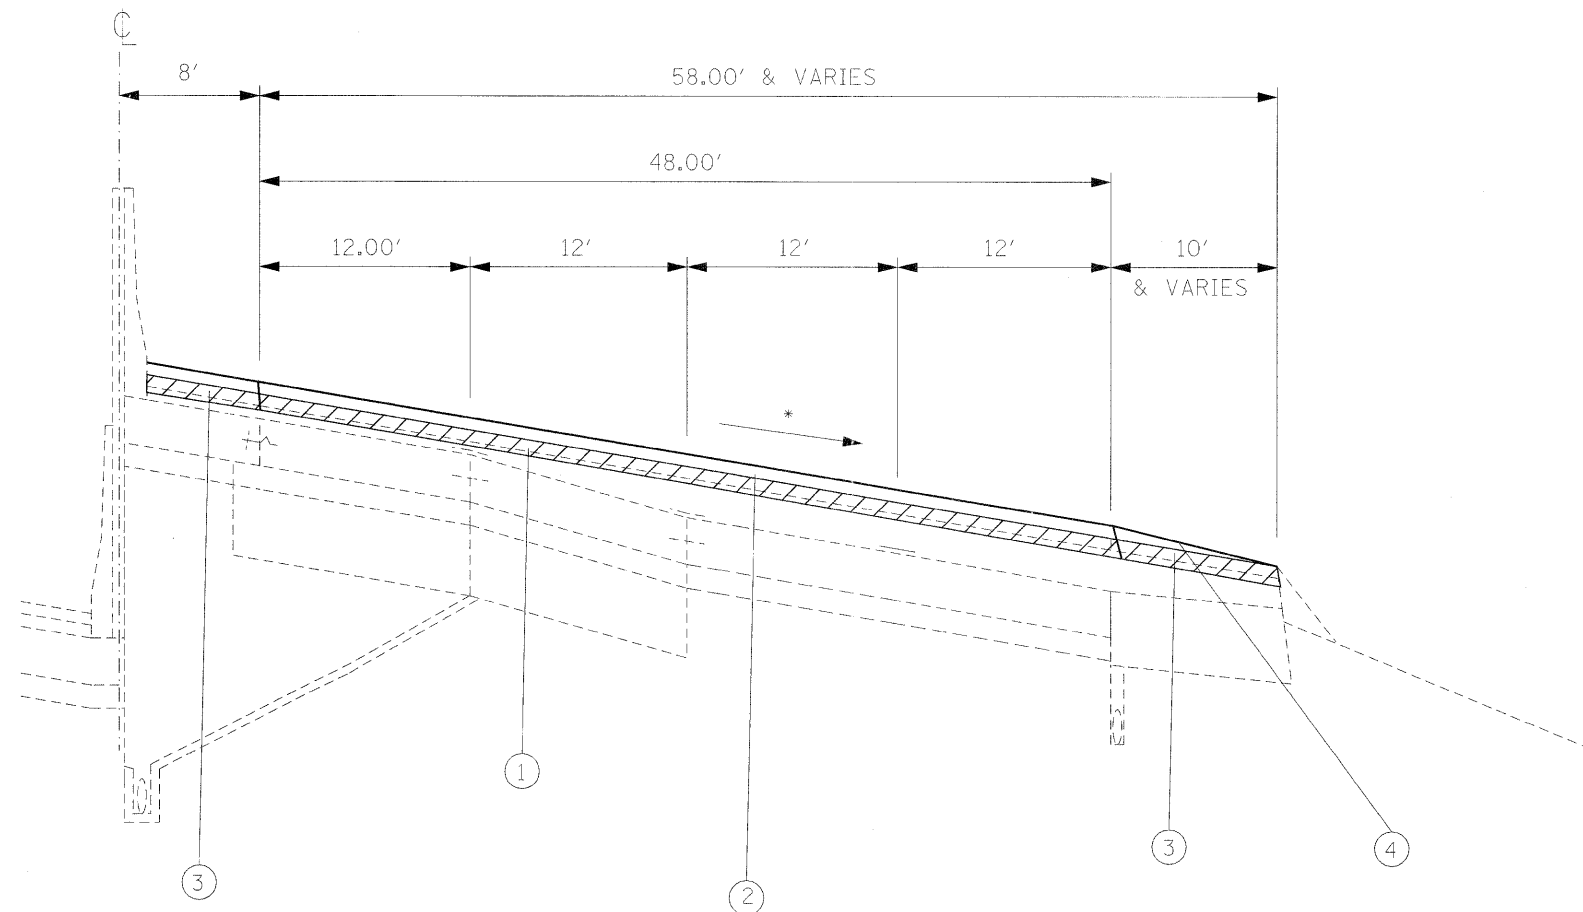

* SLOPE VARIES SEE CROSS-SECTIONS FOR SLOPES.

PROPOSED FAI 64

STA. 690+00 EB TO STA. 693+92.51 EB

HMA SURFACE REMOVAL OF INSIDE SHOULDER ONLY (STA. 689+00 EB TO STA. 690+00 EB). SEE CROSS-SECTIONS FOR MILL SLOPE.

FILE NAME = #FILE#	USER NAME = #USER#	DESIGNED - ---	REVISED - ---	STATE OF ILLINOIS DEPARTMENT OF TRANSPORTATION	TYPICAL SECTIONS (LOCATION 2)		F.A.I. RTE. 64	SECTION 82-6T	COUNTY ST. CLAIR	TOTAL SHEETS 53	SHEET NO. 9
	PLOT SCALE = #SCALE#	CHECKED - ---	REVISED - ---				CONTRACT NO. 76E69				
	PLOT DATE = #DATE#	DATE - ---	REVISED - ---				FED. ROAD DIST. NO. - ILLINOIS FED. AID PROJECT				
					SCALE: _____	SHEET NO. ___ OF ___ SHEETS	STA. _____ TO STA. _____				