


DRAINAGE STRUCTURE, TYPE 1 (SPECIAL) (PLAN VIEW)

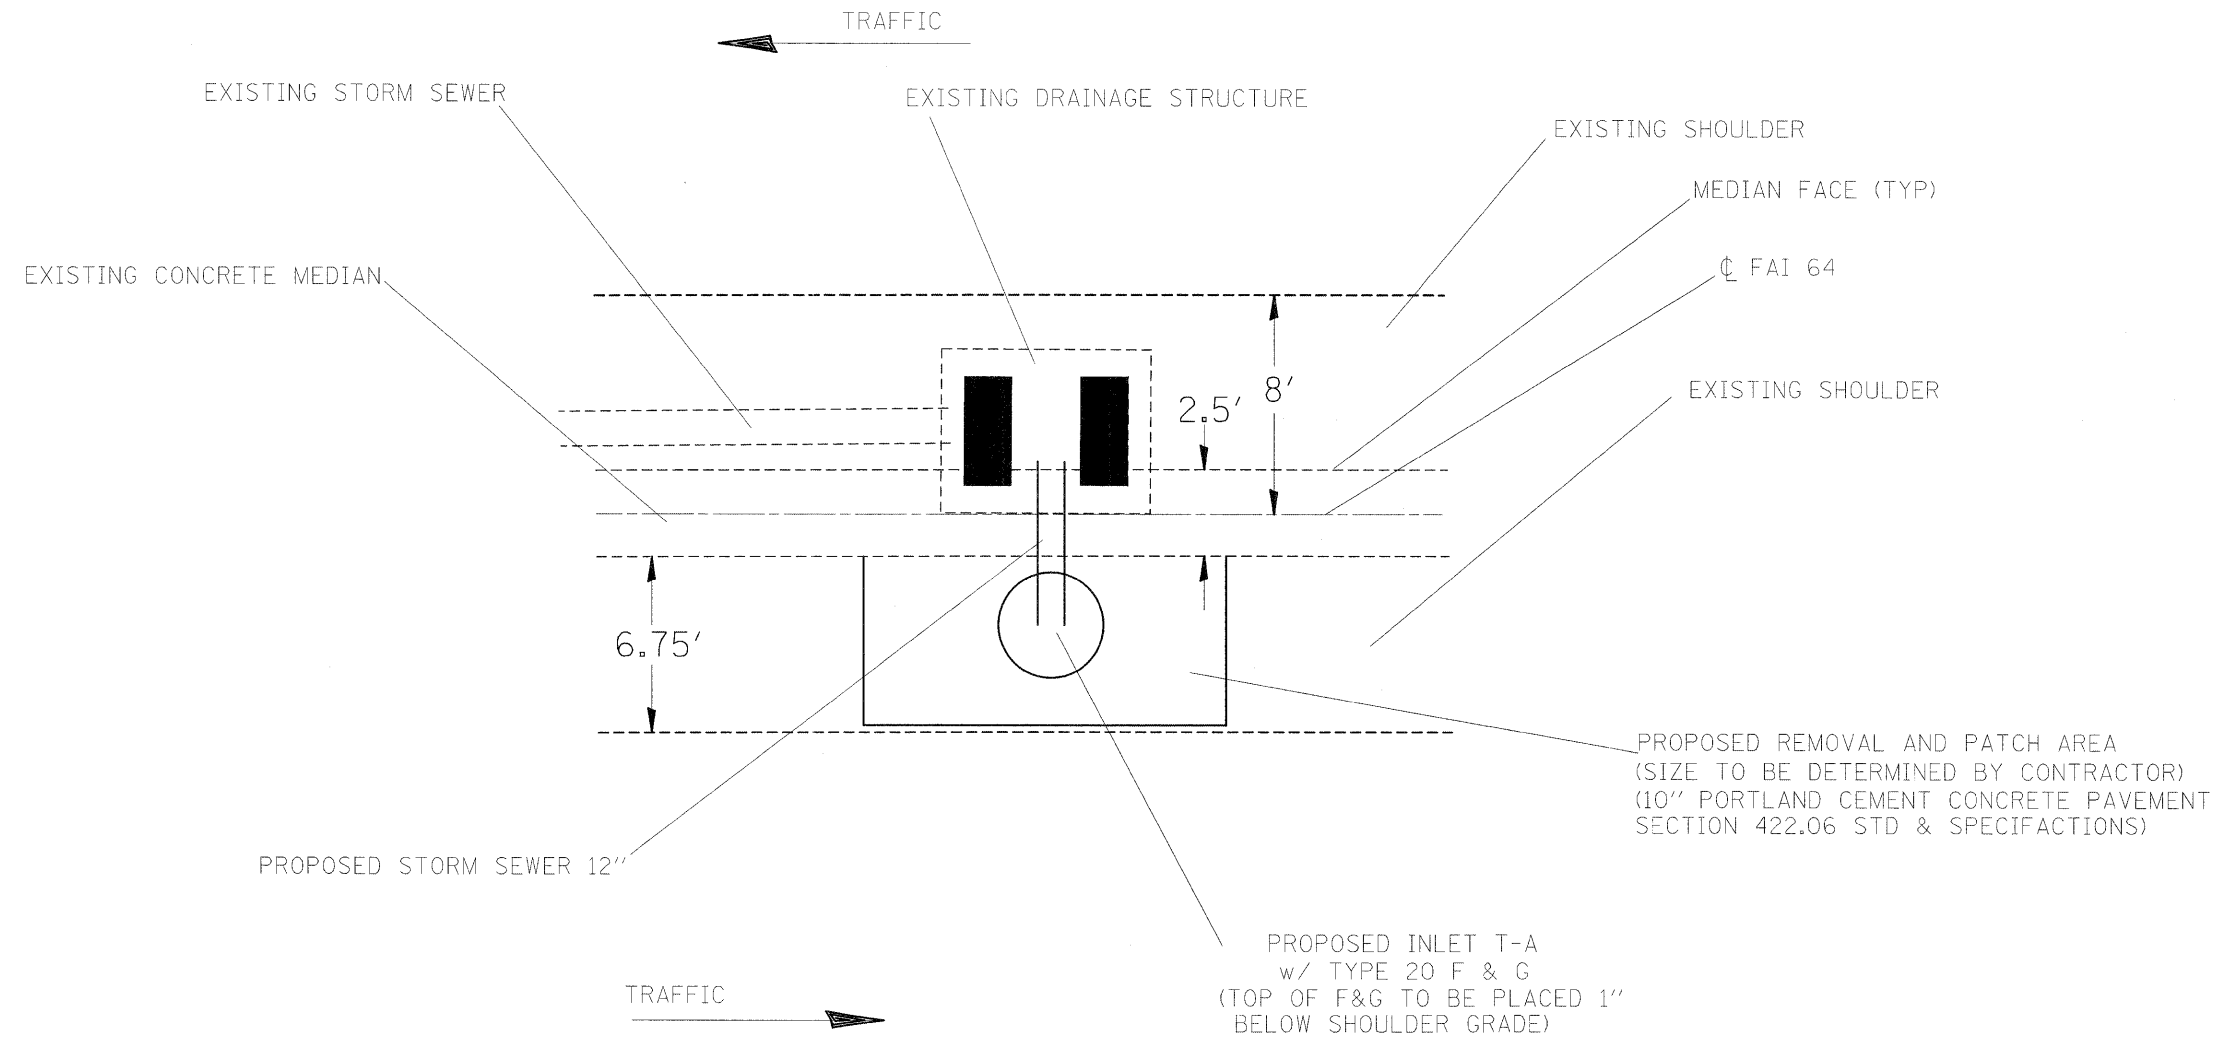

FILE NAME =	USER NAME = karlasal	DESIGNED -	REVISED -	STATE OF ILLINOIS DEPARTMENT OF TRANSPORTATION	DRAINAGE STRUCTURE, TYPE 1 (SPECIAL)	F.A.I. RTE.	SECTION	COUNTY	TOTAL SHEETS	SHEET NO.	
c:\pwork\pwork\karlasal\1\0244335\087669-sht-plan.dgn	669-sht-plan.dgn	DRAWN -	REVISED -			64	82-6T	ST. CLAIR	53	33	
PLOT SCALE = 50.0000' / IN.		CHECKED -	REVISED -			CONTRACT NO. 76E69					
PLOT DATE = 3/28/2011		DATE -	REVISED -			FED. ROAD DIST. NO. - ILLINOIS FED. AID PROJECT					
SCALE: NTS						SHEET NO. ___ OF ___ SHEETS		STA. _____ TO STA. _____			