


DATE	
BY	
FINAL SURVEY	
SURVEY	
NOTE BOOK	
TEMPLATE	
AREAS CHECKED	
NO.	

DATE	
BY	
ORIGINAL SURVEY	
SURVEY	
NOTE BOOK	
TEMPLATE	
AREAS CHECKED	
NO.	

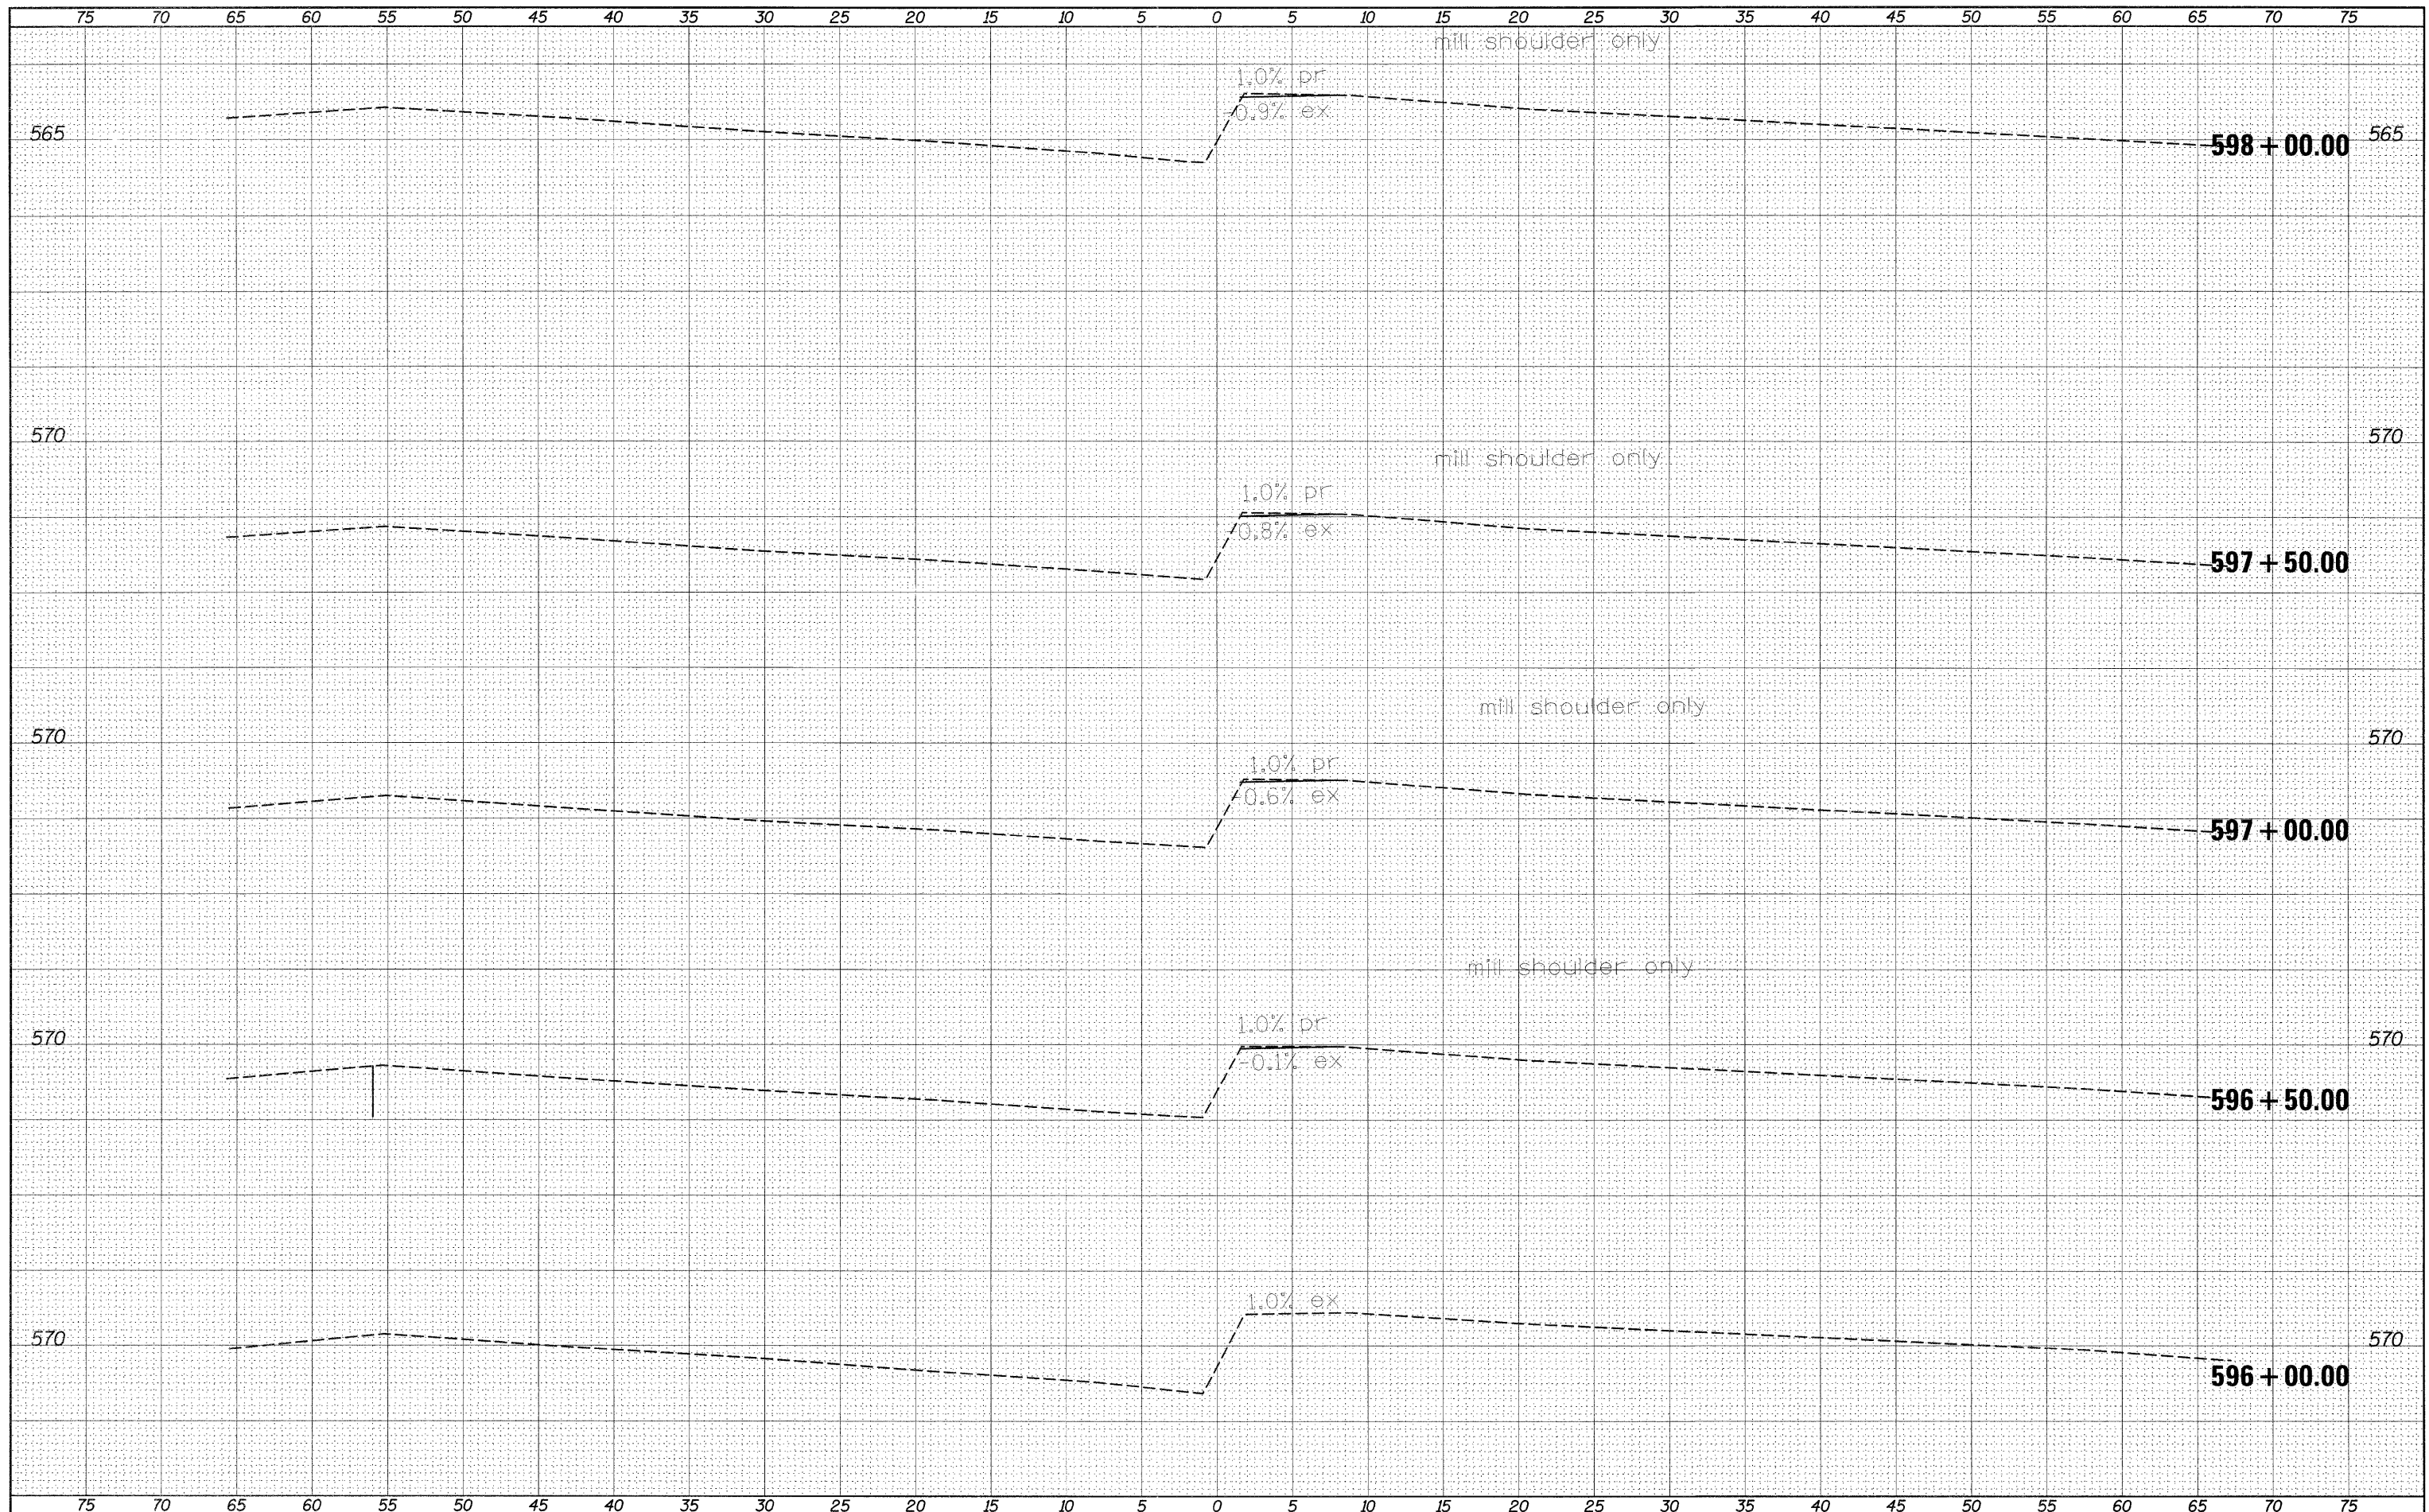

FILE NAME =	
#FILE#	

USER NAME = #USER#	
PLOT SCALE = #SCALE#	
PLOT DATE = #DATE#	

DESIGNED -	---
DRAWN -	---
CHECKED -	---
DATE -	-----

REVISED -	-----
REVISED -	-----
REVISED -	-----
REVISED -	-----

**STATE OF ILLINOIS
DEPARTMENT OF TRANSPORTATION**

CROSS-SECTION SHEETS (LOCATION 1)

SCALE: _____ SHEET NO. ___ OF ___ SHEETS STA. 596+00.00 TO STA. 598+00.00

F.A.I. RTE.	SECTION	COUNTY	TOTAL SHEETS	SHEET NO.
64	82-6T	ST. CLAIR	53	34
CONTRACT NO. 76E69				
ILLINOIS FED. AID PROJECT				