


DATE	
BY	
DESIGNED	
PLOTTED	
TEMPLATE	
AREAS CHECKED	
FINAL SURVEY NOTE BOOK NO.	

DATE	
BY	
DESIGNED	
PLOTTED	
TEMPLATE	
AREAS CHECKED	
ORIGINAL SURVEY NOTE BOOK NO.	

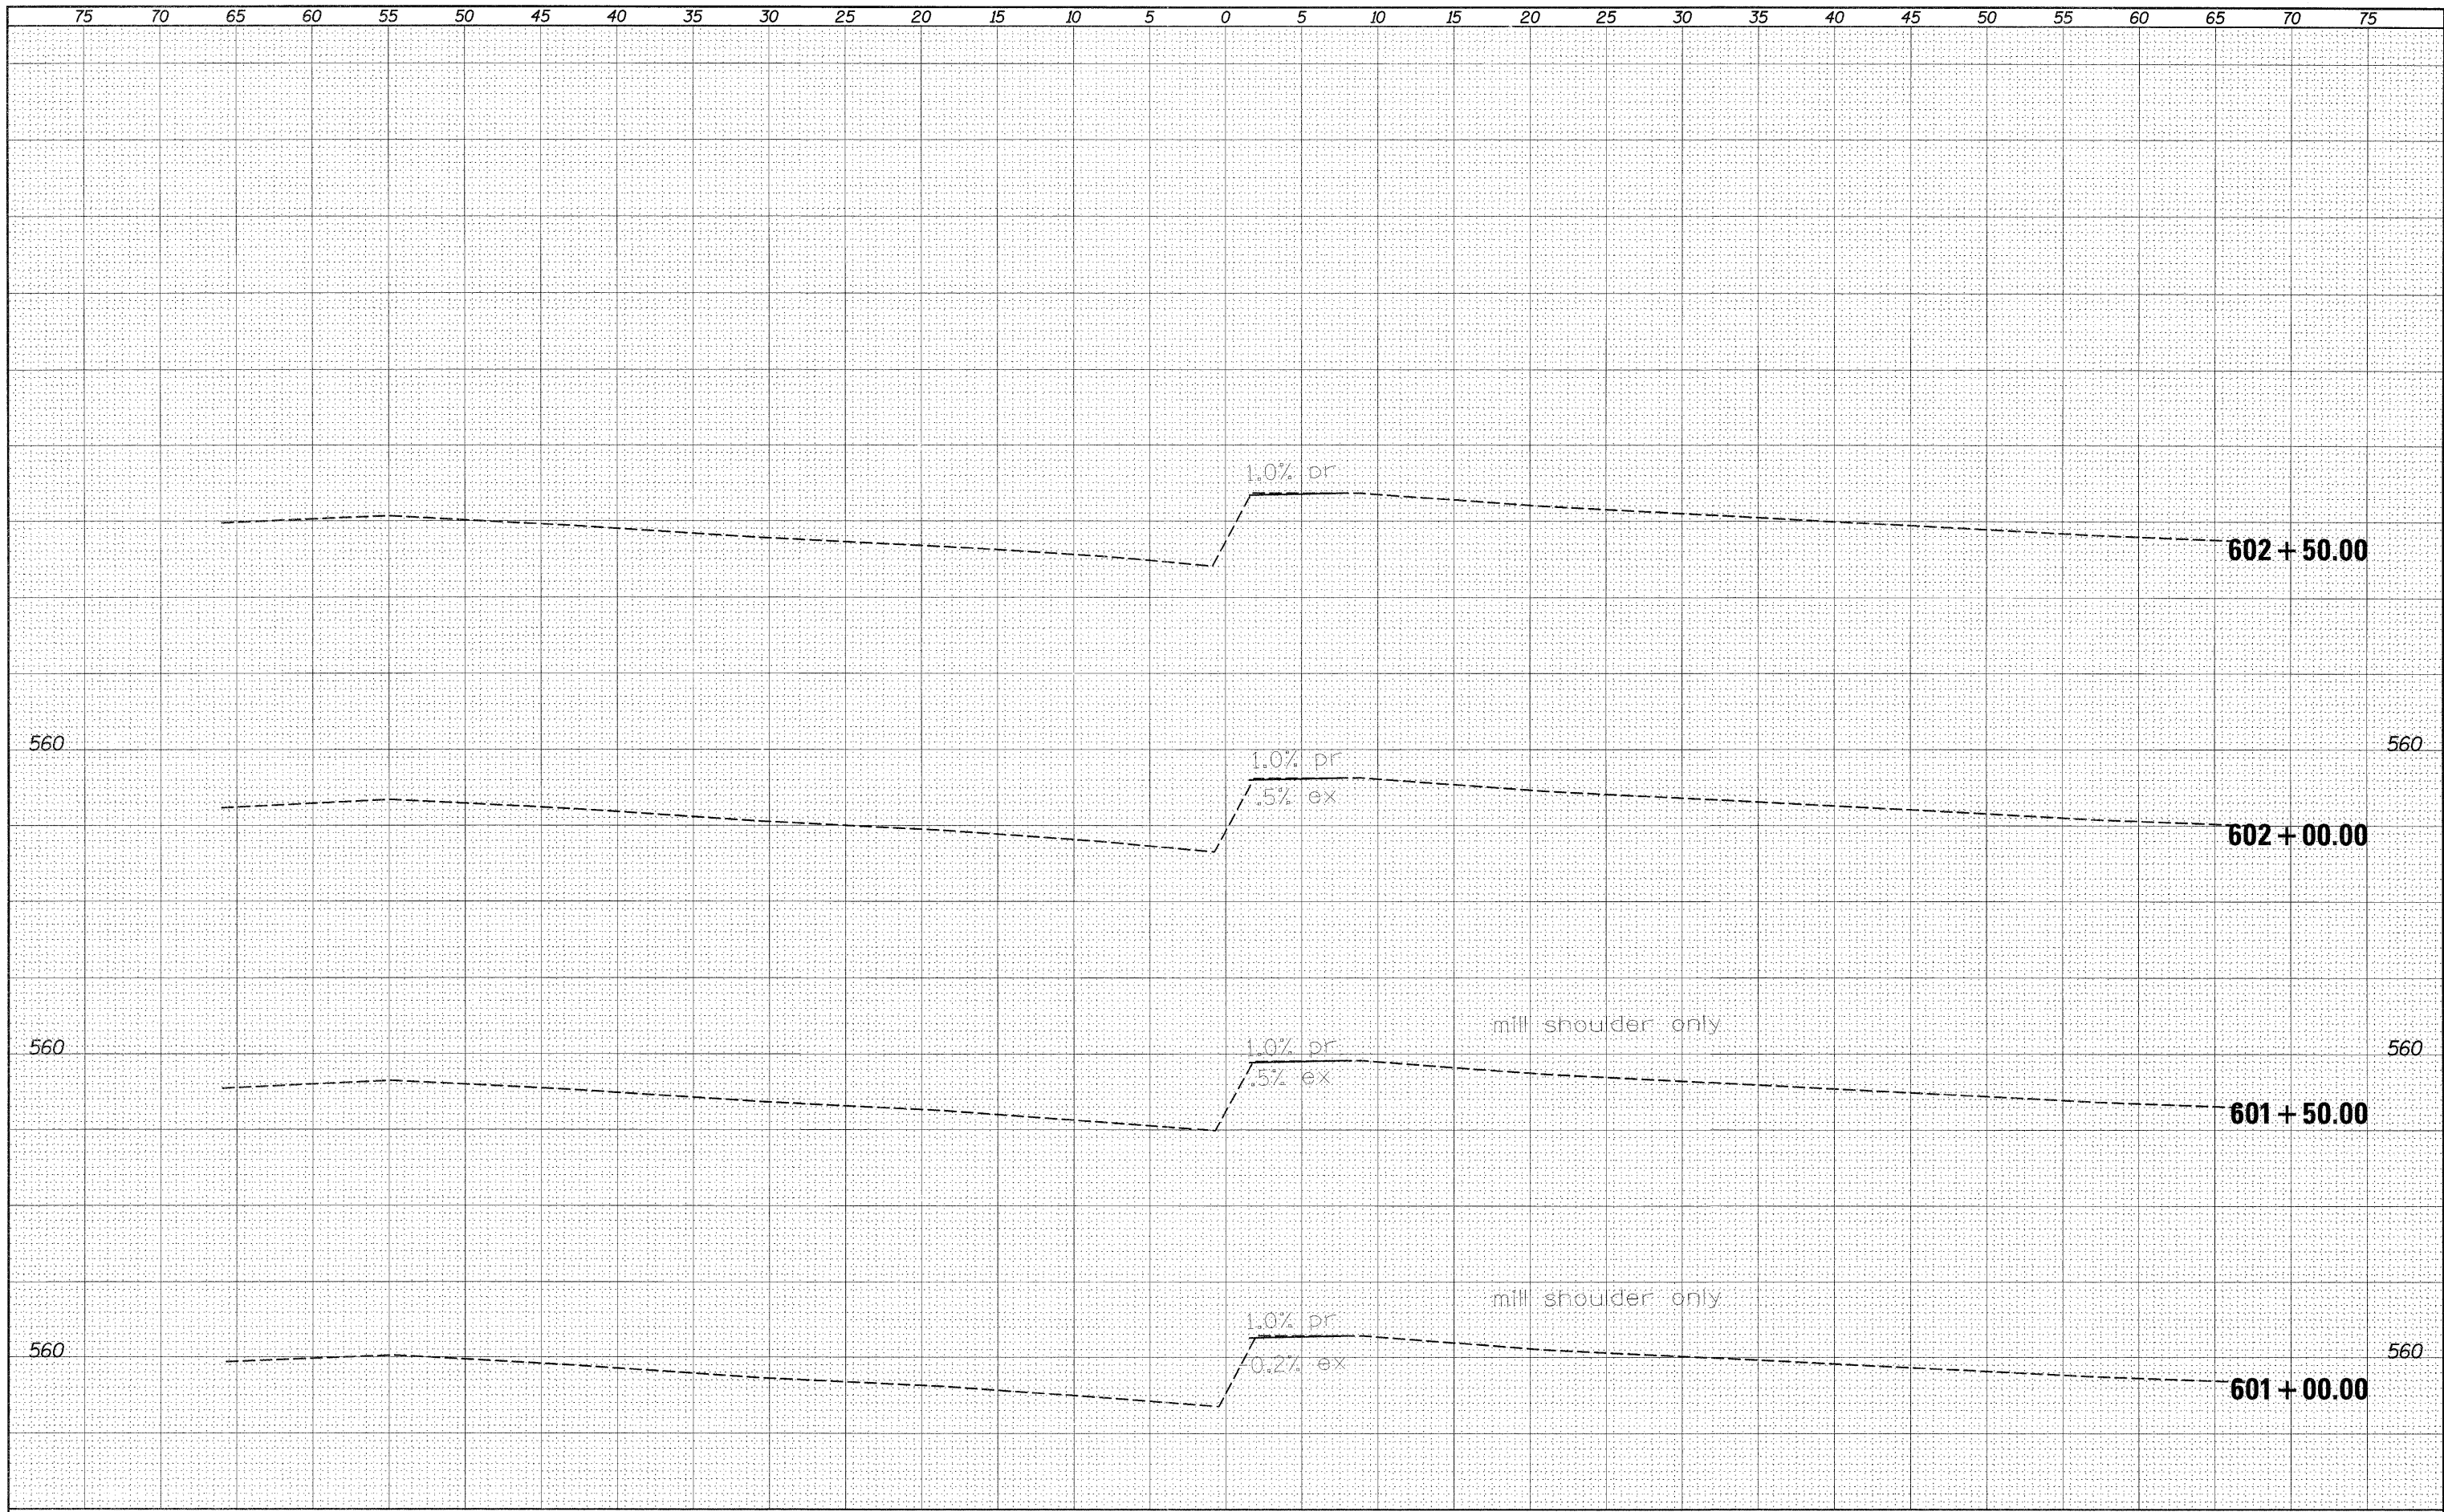

FILE NAME =	USER NAME = #USER#	DESIGNED -	REVISED -	STATE OF ILLINOIS DEPARTMENT OF TRANSPORTATION	CROSS-SECTION SHEETS (LOCATION 1)			F.A.I. RTE.	SECTION	COUNTY	TOTAL SHEETS	SHEET NO.
FILEL		DRAWN -	REVISED -		64	82-6T	ST. CLAIR	53	36			
		CHECKED -	REVISED -		CONTRACT NO. 76E69							
		DATE -	REVISED -		SCALE: _____	SHEET NO. ___ OF ___ SHEETS	STA. 601+00.00 TO STA. 602+50.00	ILLINOIS FED. AID PROJECT				