


DATE	
BY	
DESIGNED	
DRAWN	
CHECKED	
REVISIONS	
FILED	
NO.	

DATE	
BY	
DESIGNED	
DRAWN	
CHECKED	
REVISIONS	
FILED	
NO.	

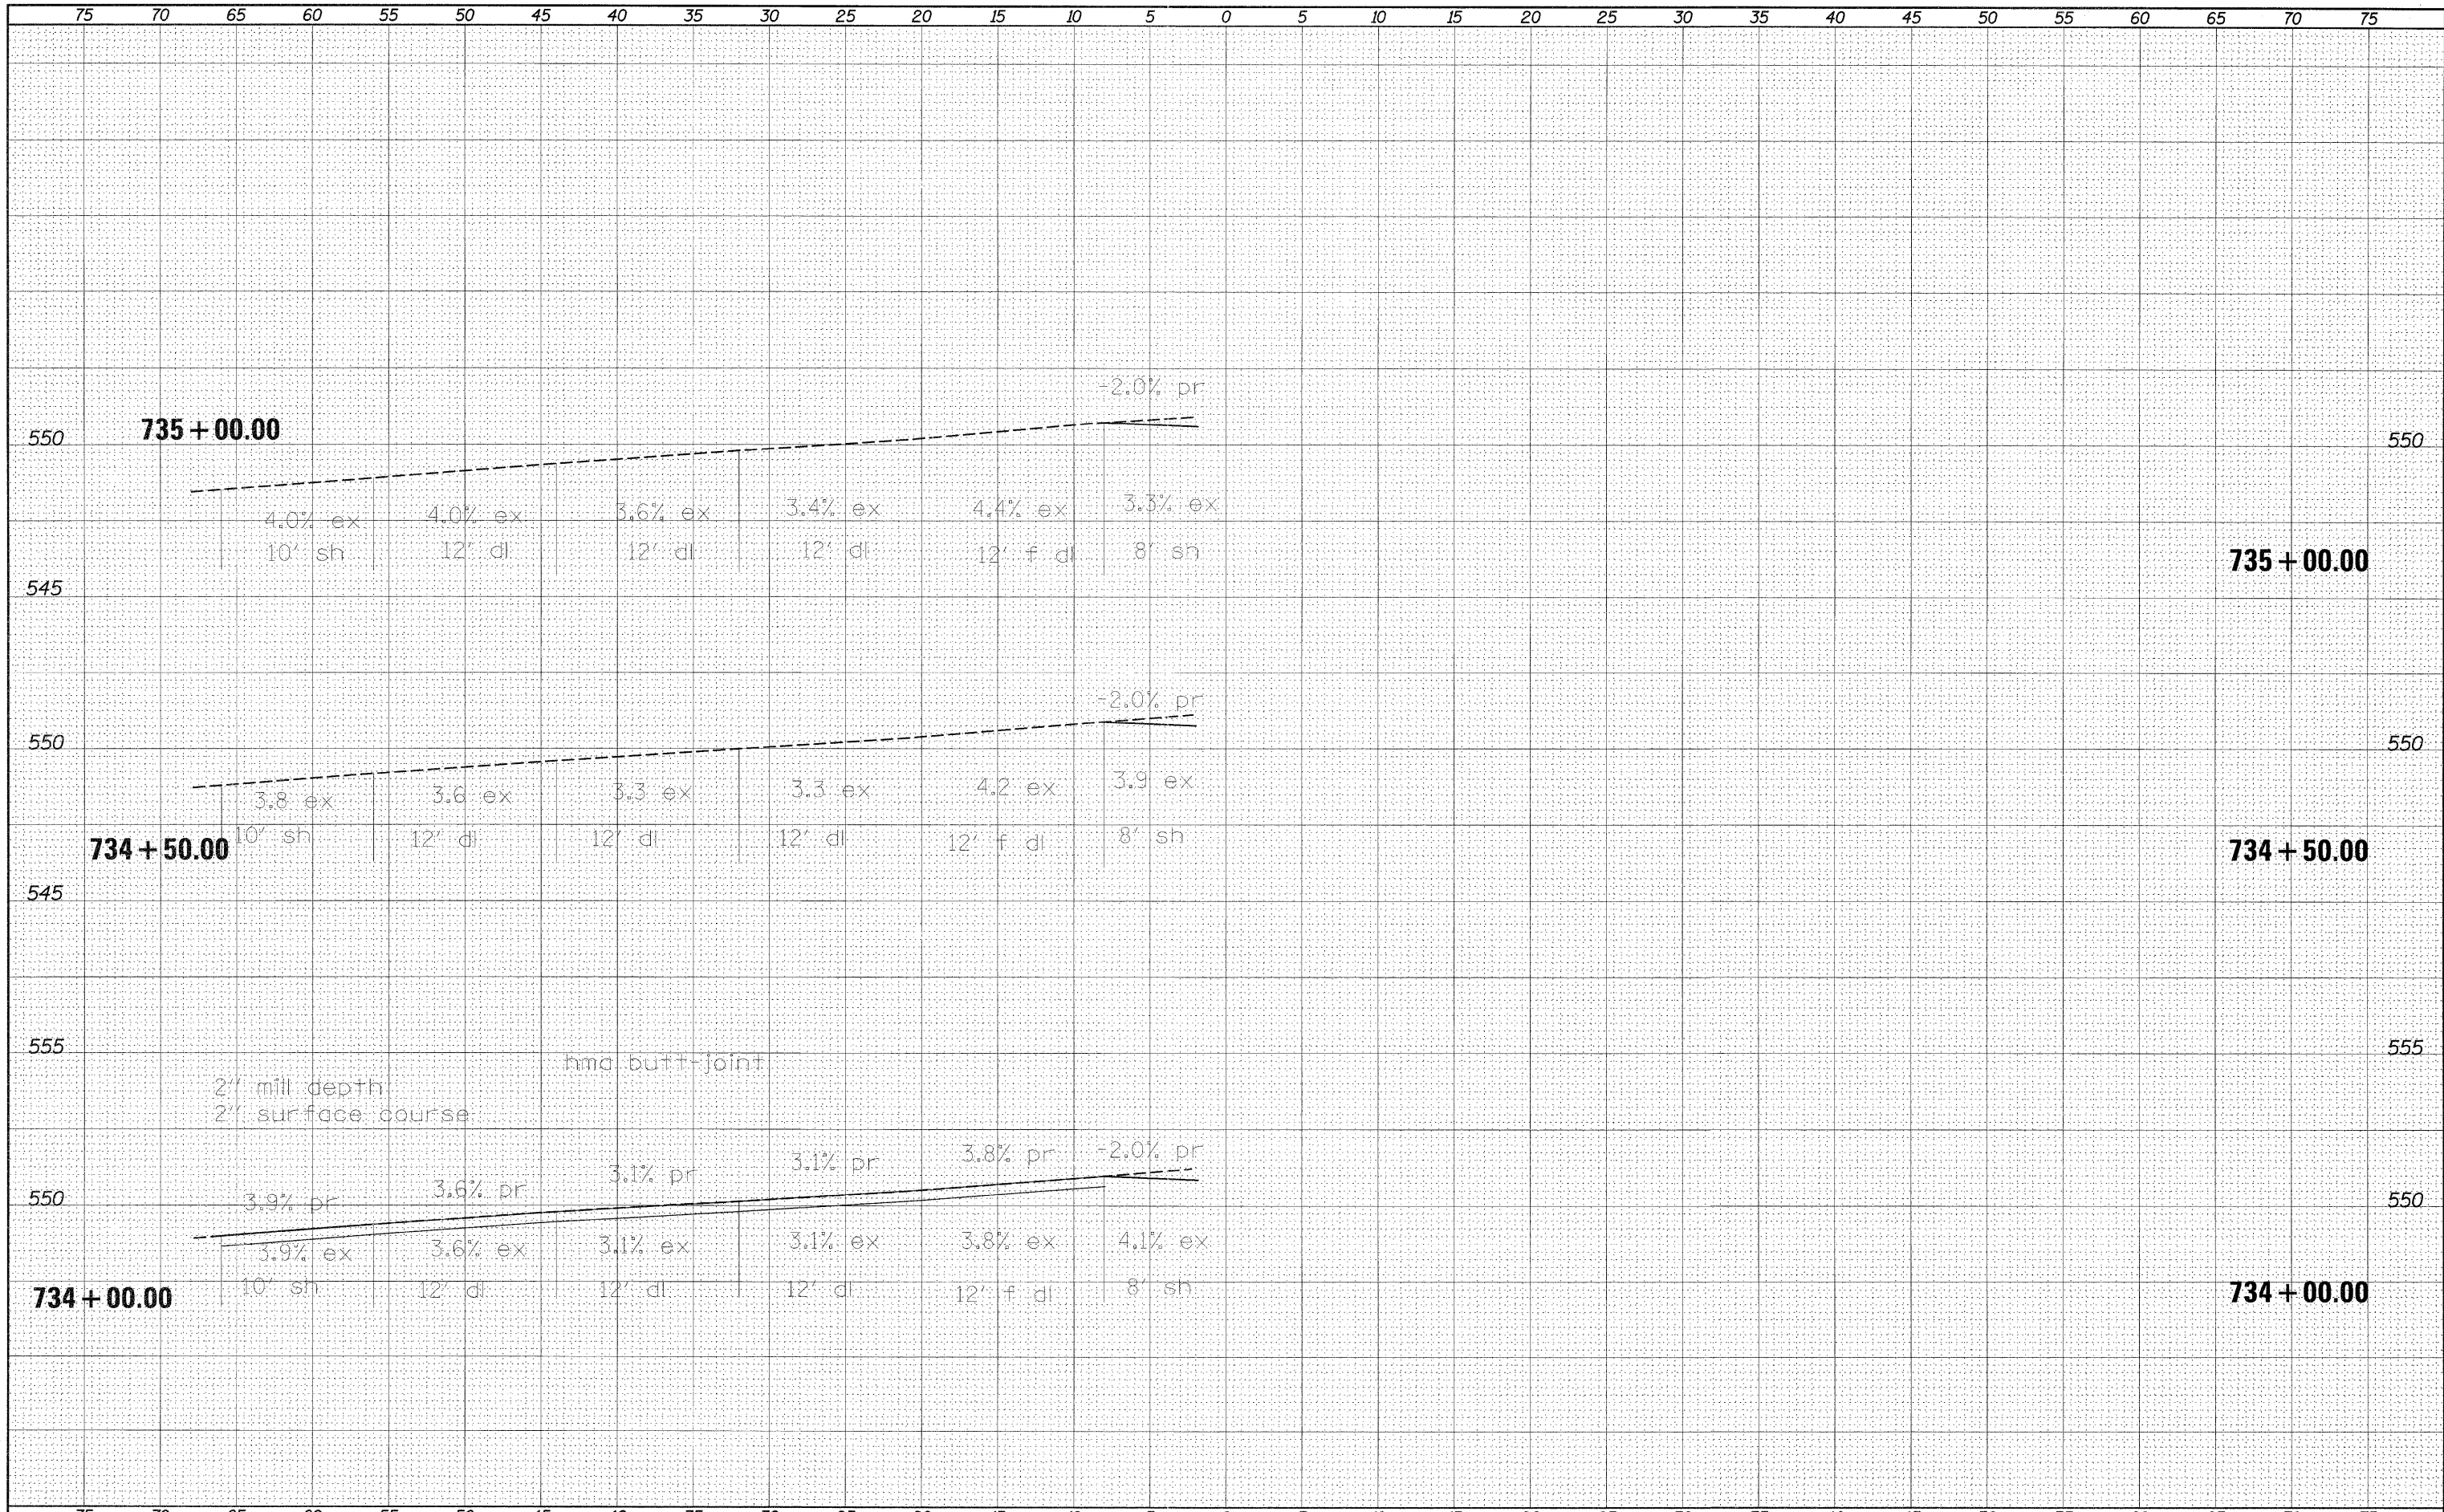

FILE NAME =	USER NAME = #USER#	DESIGNED -	REVISED -	STATE OF ILLINOIS DEPARTMENT OF TRANSPORTATION	CROSS-SECTION SHEETS (LOCATION 3)	F.A.I. RTE.	SECTION	COUNTY	TOTAL SHEETS	SHEET NO.	
#FILEL#	PLOT SCALE = #SCALE#	DRAWN -	REVISED -			64	82-6T	ST. CLAIR	53	52	
	PLOT DATE = #DATE#	CHECKED -	REVISED -			SCALE: _____ SHEET NO. ___ OF ___ SHEETS		STA. 734+00.00 TO STA. 735+00.00		CONTRACT NO. 76E69	
		DATE -	REVISED -			ILLINOIS FED. AID PROJECT					