


DATE	
BY	
FINAL SURVEY	SURVEYED
NOTE BOOK	PLOTTED
NO.	TEMPLATE
	AREAS
	CHECKED

DATE	
BY	
ORIGINAL SURVEY	SURVEYED
NOTE BOOK	PLOTTED
NO.	TEMPLATE
	AREAS
	CHECKED

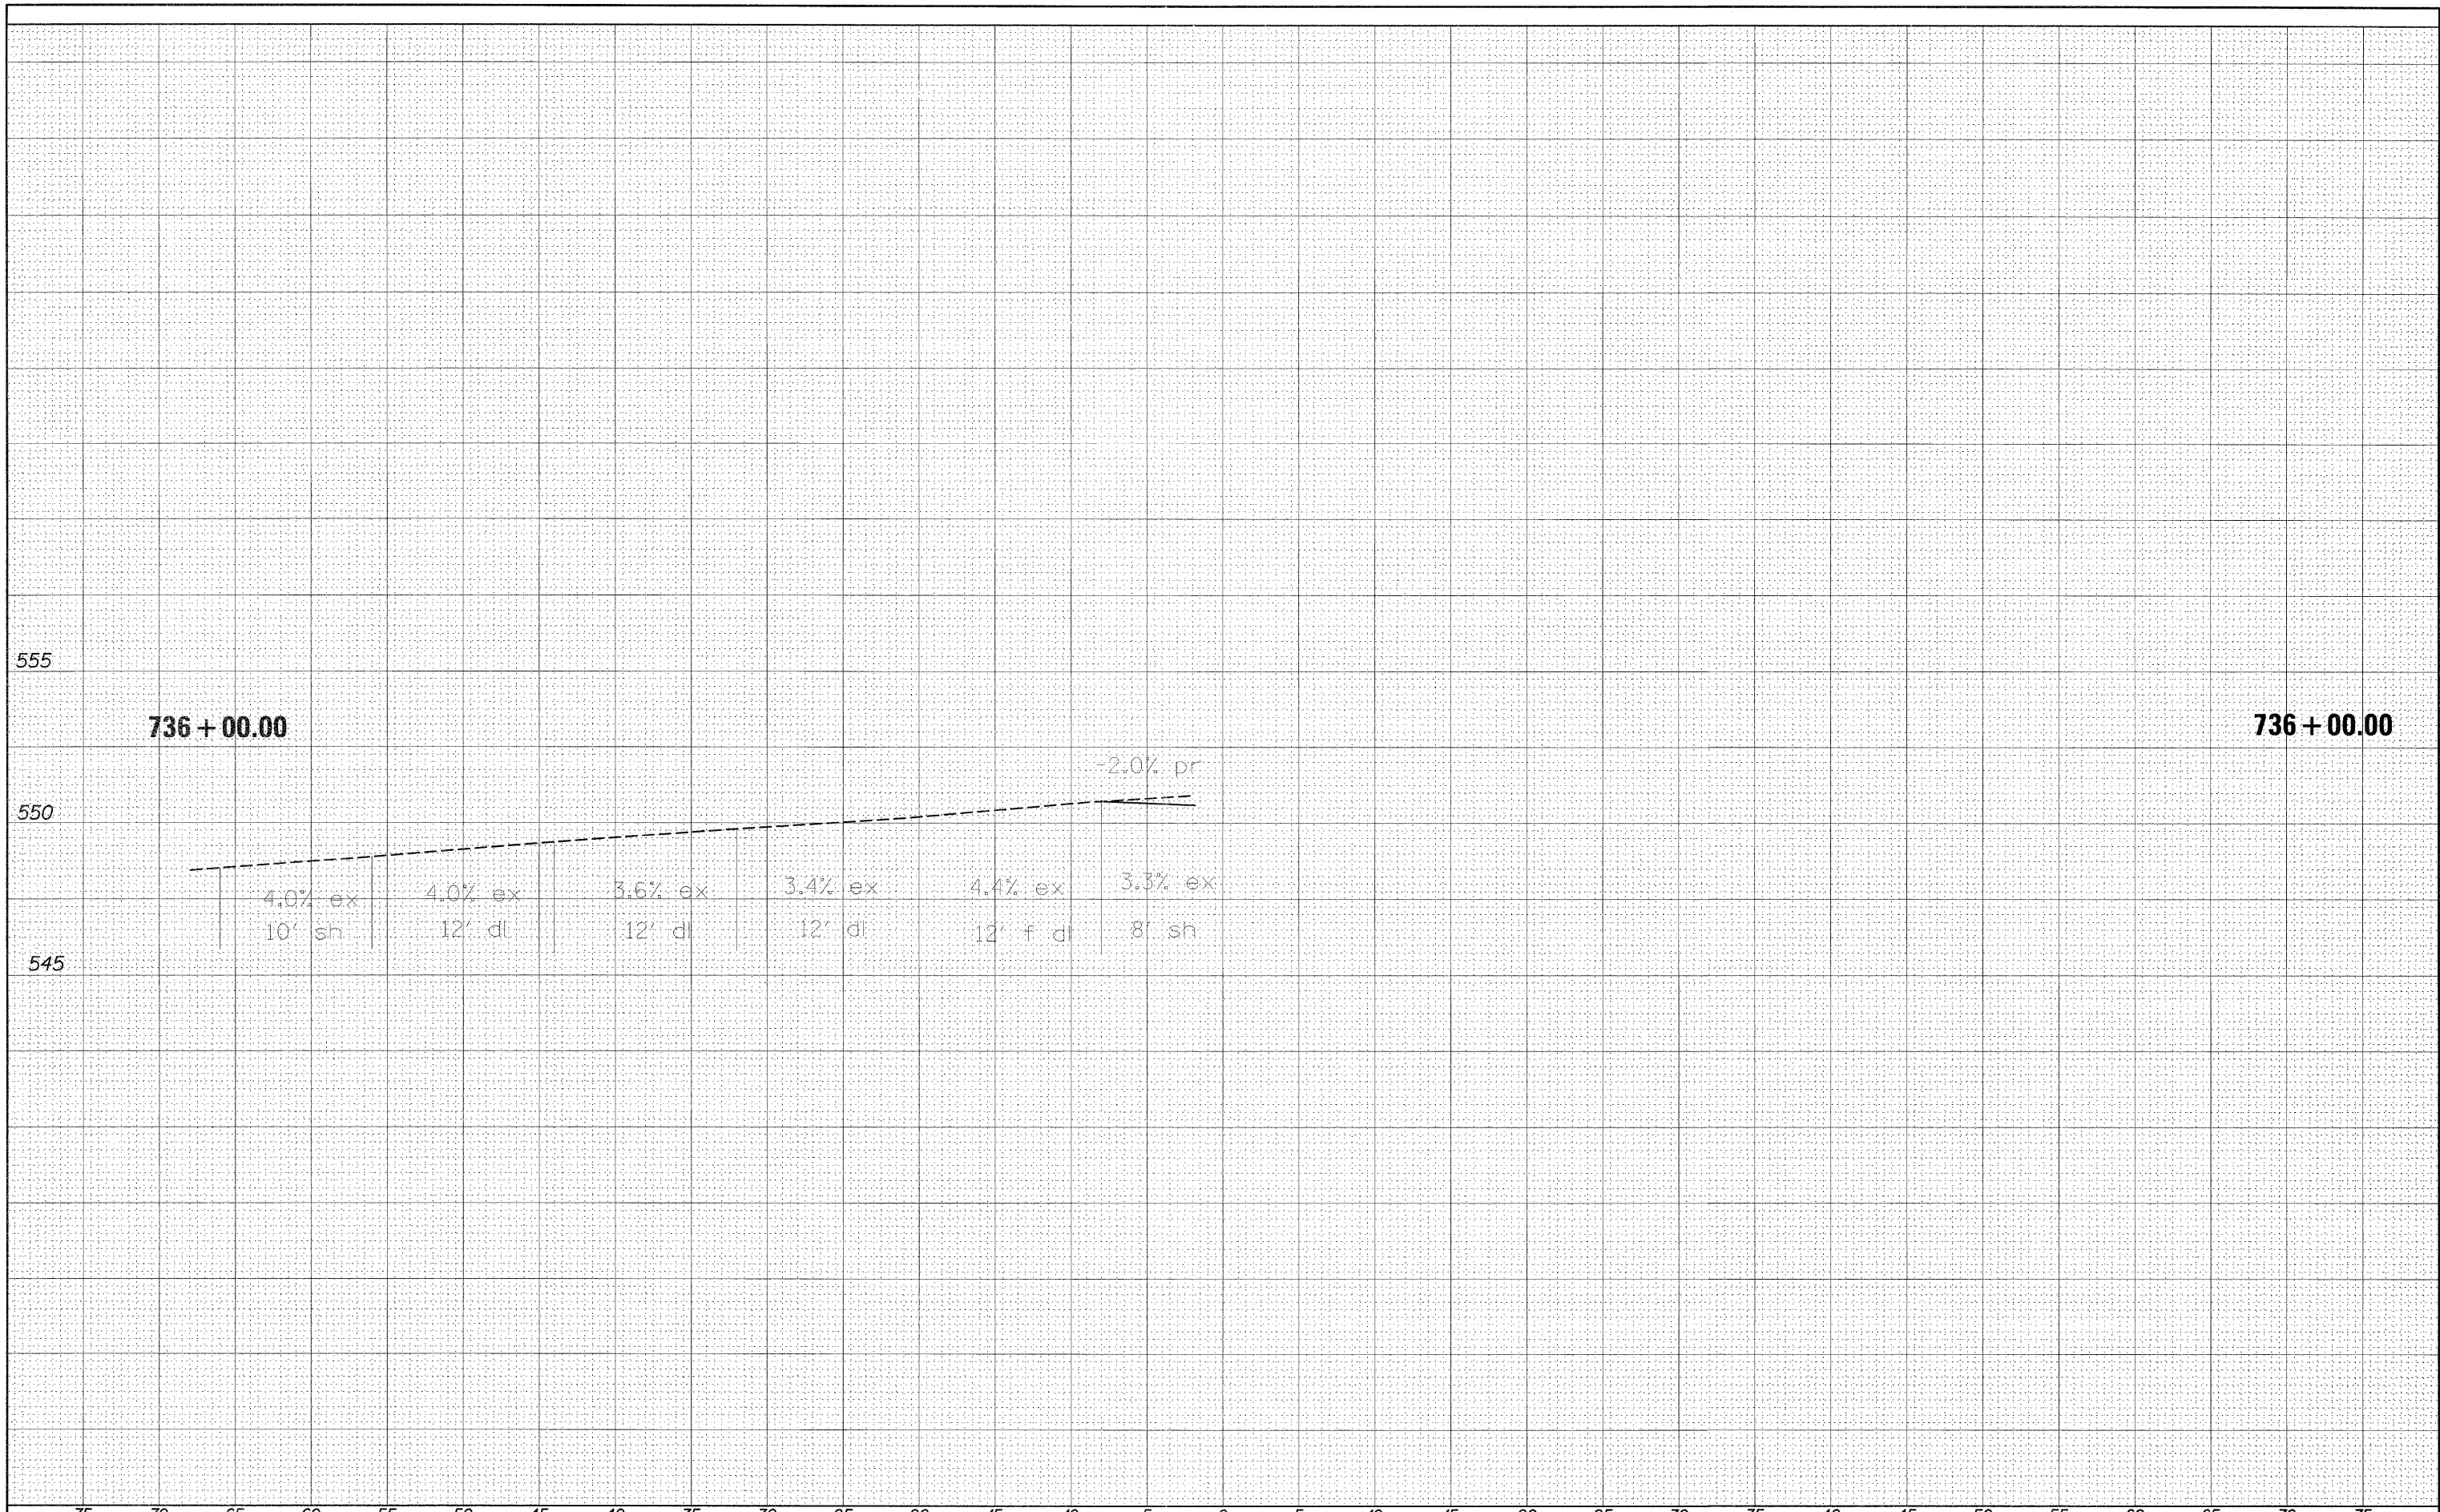

FILE NAME =	USER NAME = #USER#	DESIGNED -	REVISED -	STATE OF ILLINOIS DEPARTMENT OF TRANSPORTATION	CROSS-SECTION SHEETS (LOCATION 3)			F.A.I. RTE.	SECTION	COUNTY	TOTAL SHEETS	SHEET NO.
#FILEL#	PLOT SCALE = #SCALE#	DRAWN -	REVISED -		64	82-6T	ST. CLAIR	53	53			
	PLOT DATE = #DATE#	CHECKED -	REVISED -		CONTRACT NO. 76E69							
		DATE -	REVISED -		ILLINOIS FED. AID PROJECT							
				SCALE: _____	SHEET NO. ___ OF ___ SHEETS	STA. _____	TO STA. _____					