
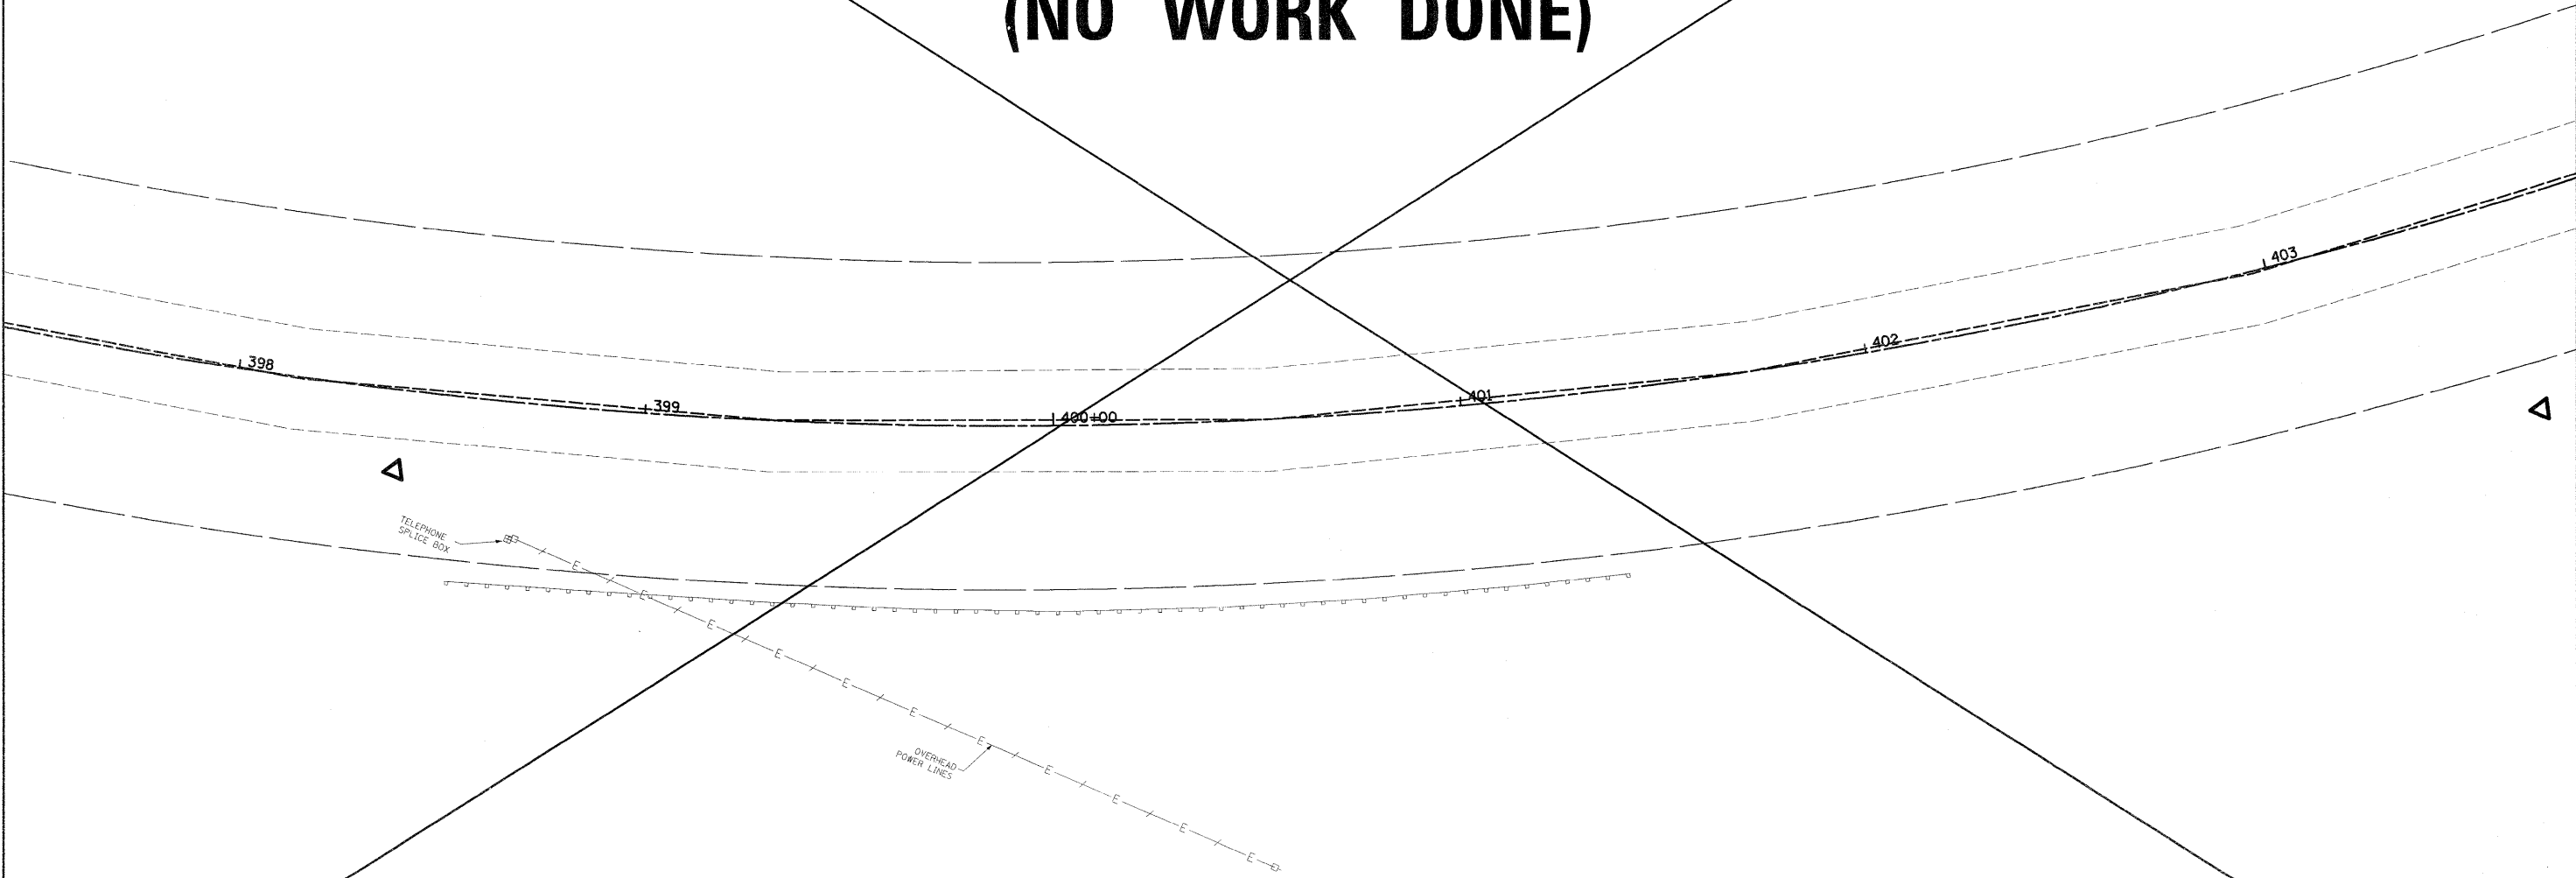


**OMIT  
LOCATION  
(NO WORK DONE)**

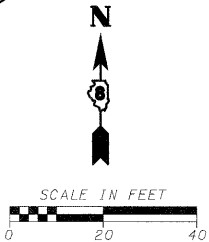

FILE NAME =	USER NAME = .USERDESCR	DESIGNED - DLD	REVISED -
h:\6513 idot db ver\6513.03 wo 3\oaddd.sh	ets\0873E78-SHT-PLAN_04-10.dgn	DRAWN - DLD	REVISED -
	PLOT SCALE = 20.0000' / IN.	CHECKED - BGH	REVISED -
	PLOT DATE = 3/24/2011	DATE - 3/17/2011	REVISED -

**STATE OF ILLINOIS  
DEPARTMENT OF TRANSPORTATION**

**LOCATION 04  
TREES-WEST OF ALBERS**

SCALE: SHEET NO. OF SHEETS STA. TO STA.

F.A.P. RTE.	SECTION	COUNTY	TOTAL SHEETS	SHEET NO.
805	DB GUARDRAIL UPDATE 2011	VARIOUS	37	10
F.A.S.	CONTRACT NO. 76E78			
795	ILLINOIS FED. AID PROJECT			