
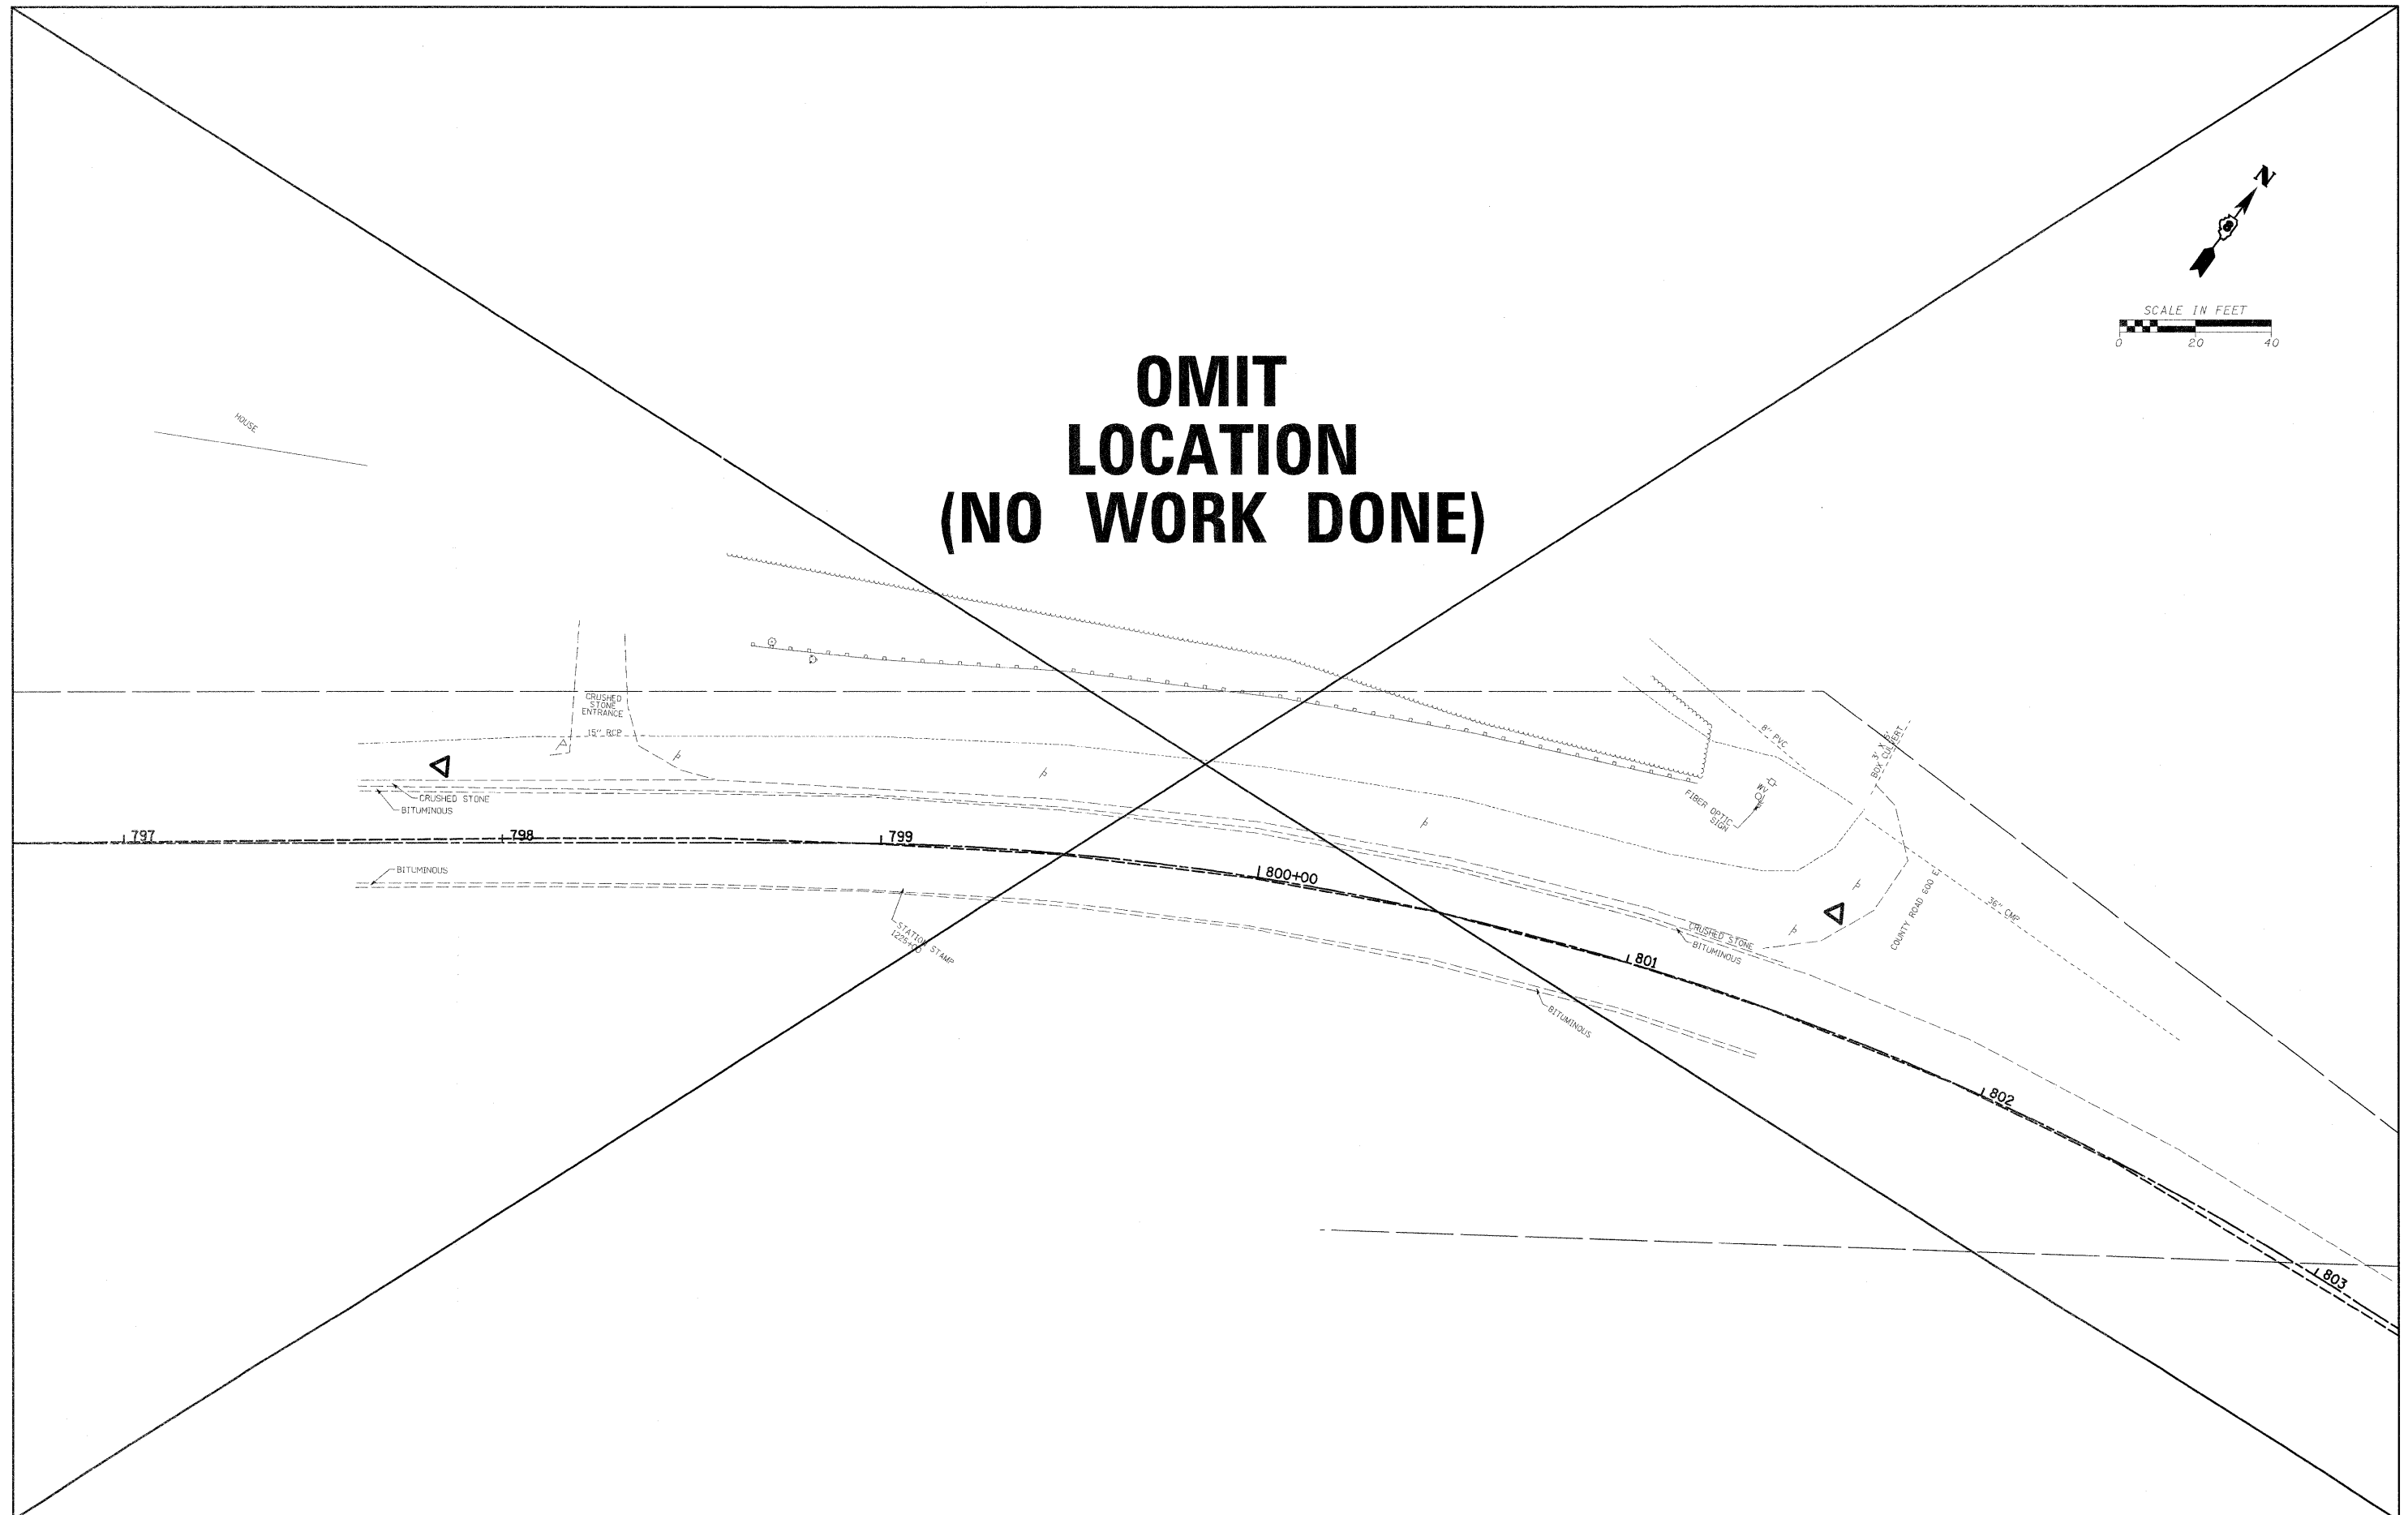


**OMIT  
LOCATION  
(NO WORK DONE)**

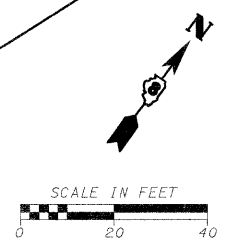

FILE NAME =	USER NAME = .USERDESCR	DESIGNED - DLD	REVISED -	<b>STATE OF ILLINOIS DEPARTMENT OF TRANSPORTATION</b>	<b>LOCATION 08 TREES-EAST OF ALBERS</b>	F.A.P. RTE.	SECTION	COUNTY	TOTAL SHEETS	SHEET NO.
H:\6513 idot db var\6513.03 wo 3\oaddd.sh	ets\0873E78-SHT-PLAN_08-14.dgn	DRAWN - DLD	REVISED -			805	D8 GUARDRAIL UPDATE 2011	VARIOUS	37	14
	PLOT SCALE = 20.00' / 1".	CHECKED - BGH	REVISED -			F.A.S.		<b>CONTRACT NO. 76E78</b>		
	PLOT DATE = 3/24/2011	DATE - 3/17/2011	REVISED -			795	ILLINOIS FED. AID PROJECT			
				SCALE:	SHEET NO.	OF	SHEETS	STA.	TO STA.	