
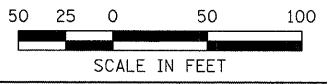


NOTE: ALL PAVEMENT MARKINGS TO BE POLYUREA TYPE 1

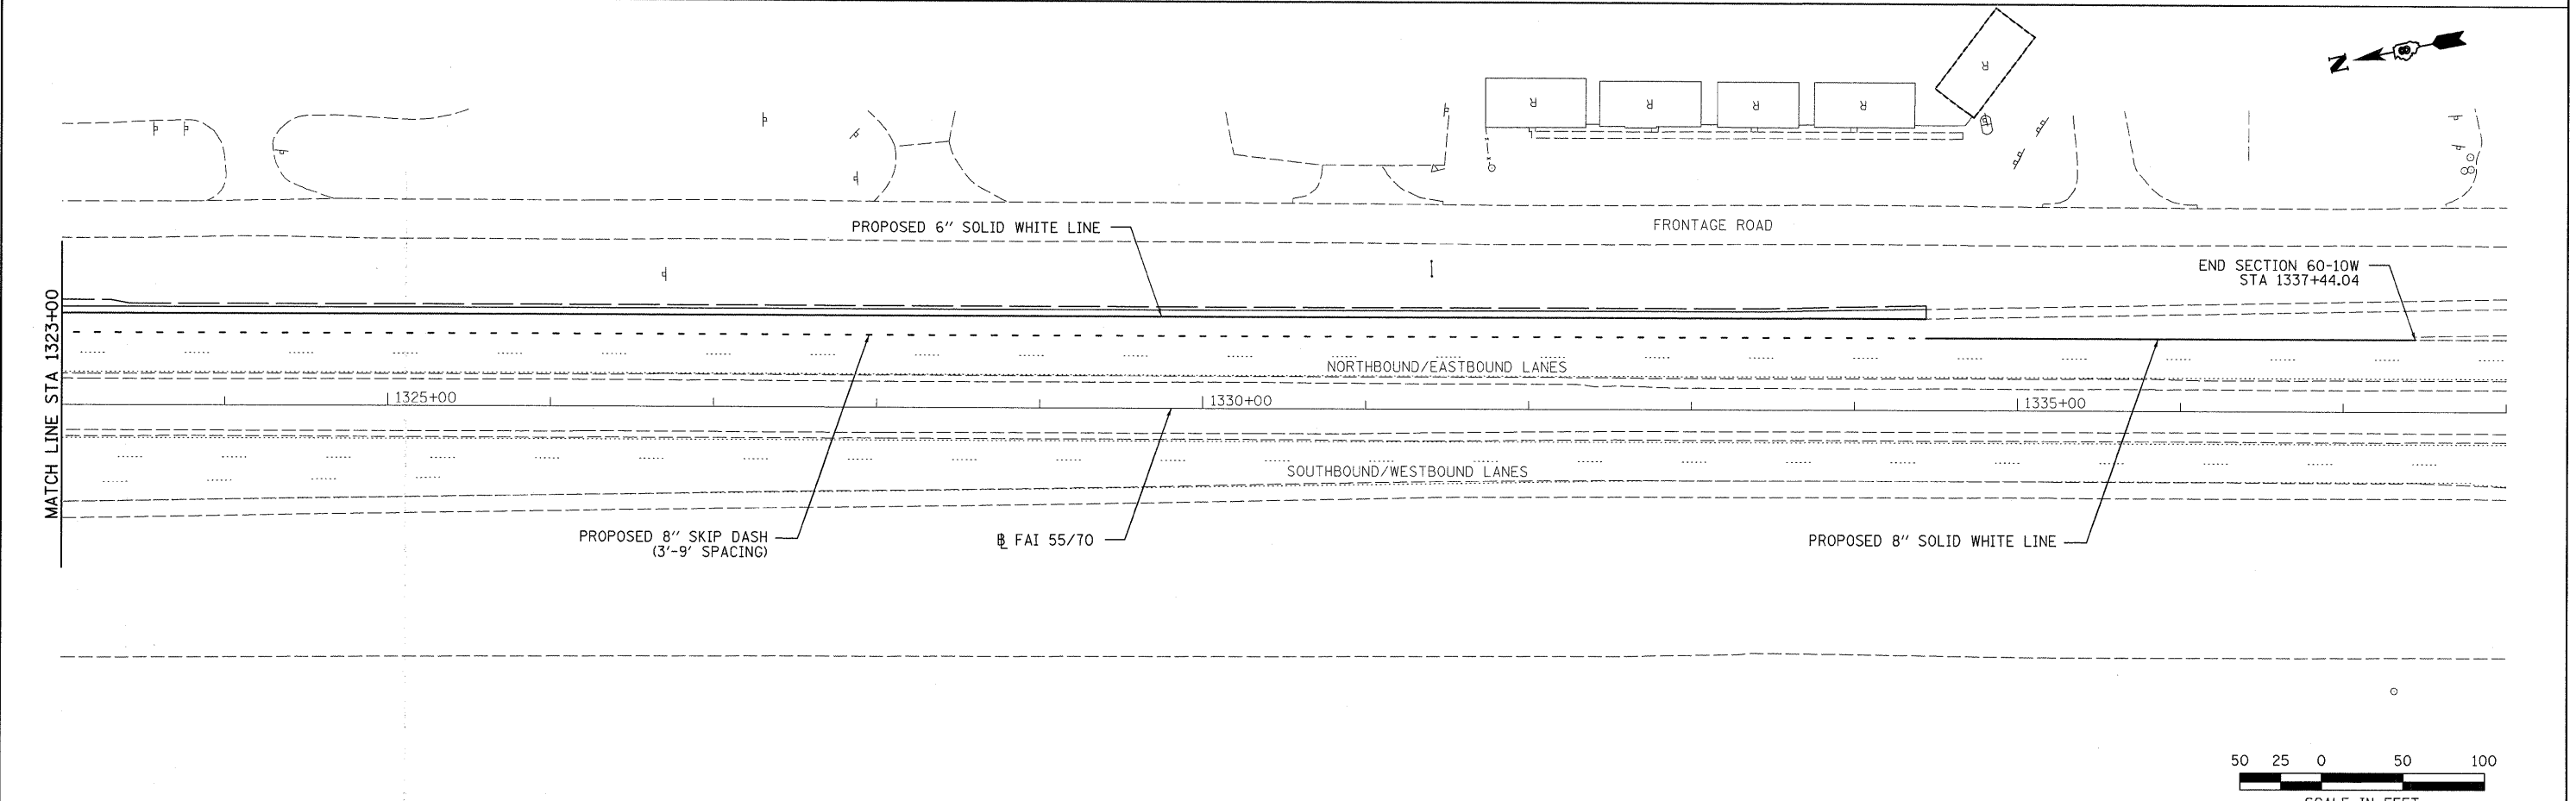

LAST SAVED = 3/1/2011 8:51 AM
 PLOT DRIVER = TR-V8puf-B1ack.p1t

FILE NAME = I:\0986600\0986607\ced\1\plans\0876E94	USER NAME = jepettibone sh-t-pmk02.dgn	DESIGNED -	REVISED -	STATE OF ILLINOIS DEPARTMENT OF TRANSPORTATION		PAVEMENT MARKING DETAILS AUXILIARY LANE ADDITION		F.A.I. RTE. 55/70	SECTION 60-10W,60-10RS-1	COUNTY MADISON	TOTAL SHEETS 29	SHEET NO. 15		
PLOT SCALE = 50,0001' / IN.	CHECKED -	REVISED -	SCALE: 1" = 50'			SHEET NO. 2 OF 2 SHEETS	STA. 1317+05.63 TO STA. 1337+44.04	CONTRACT NO. 76E94		ILLINOIS FED. AID PROJECT				
PLOT DATE = 3/16/2011 8:04:48 AM	DATE -	REVISED -												