


DATE	
BY	
FINAL SURVEY	
NOTE BOOK	
NO.	

DATE	
BY	
ORIGINAL SURVEY	
NOTE BOOK	
NO.	

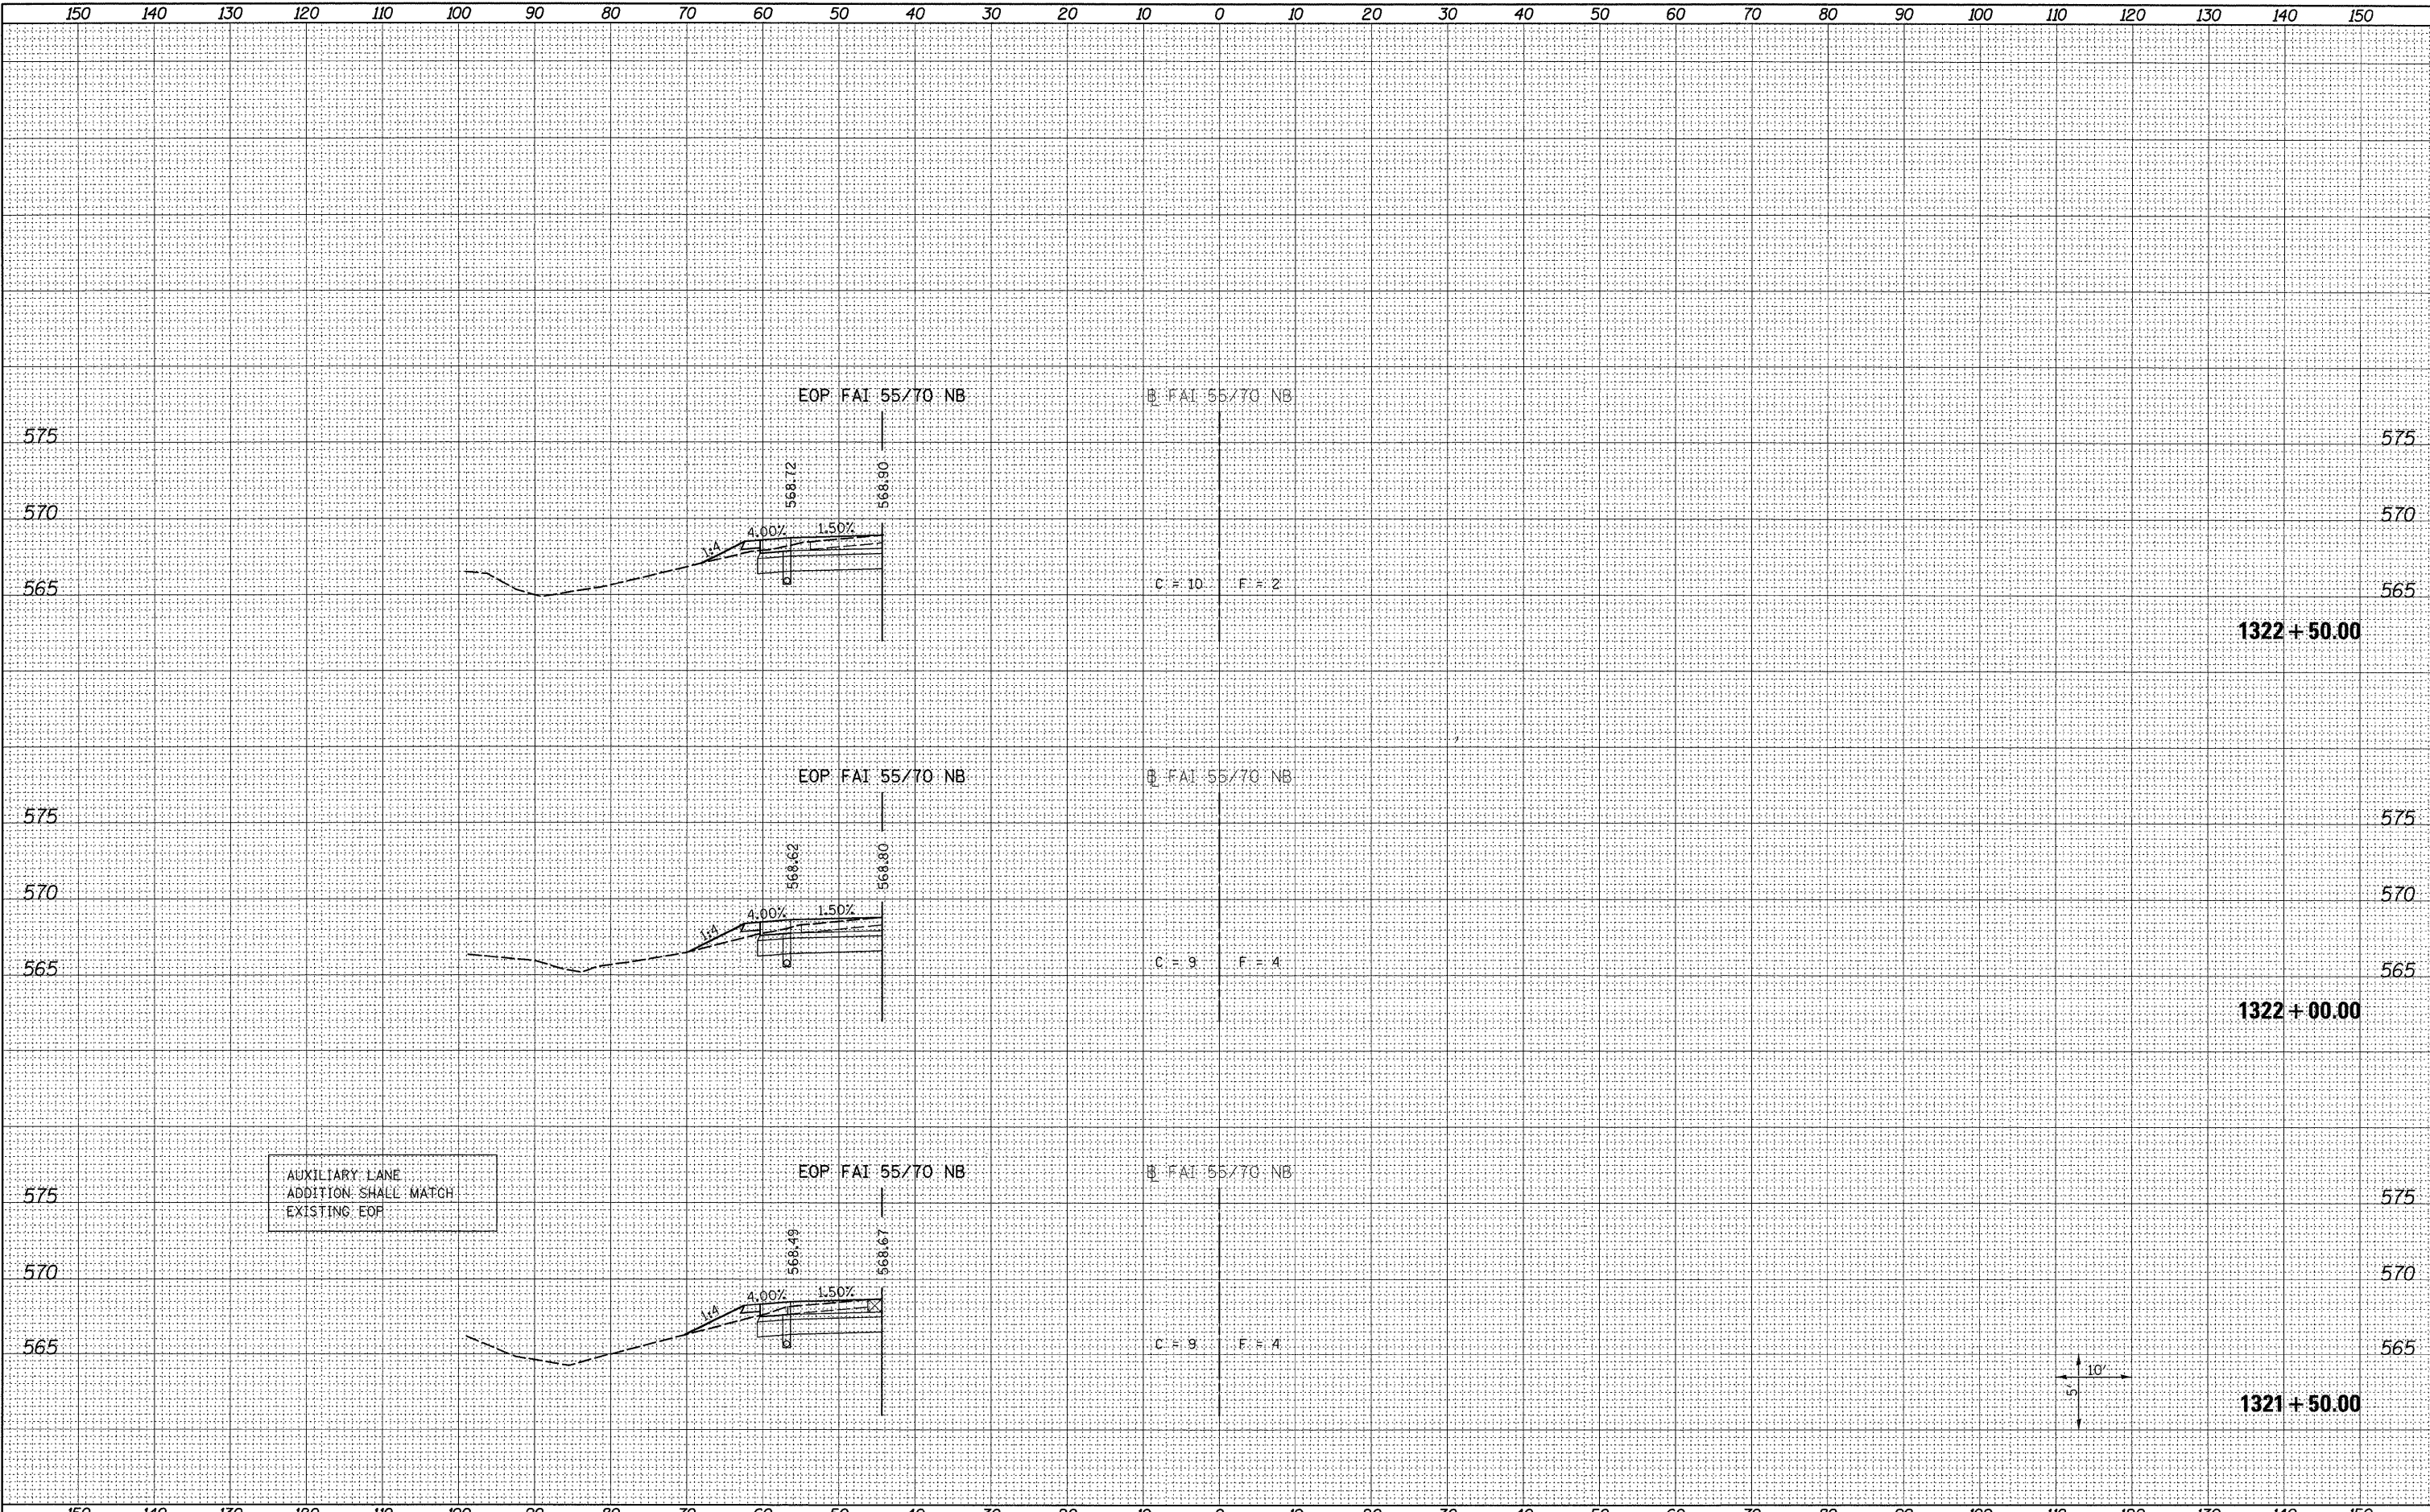

LAST SAVED = 3/14/2011
 PEN TABLE = VB.tbl
 PLOT DRIVER = TR-VPlot-B1.plt

FILE NAME =	USER NAME = jepettibone	DESIGNED -	REVISED -
h:\0906600\0906607\cad\t\plane\0876E94-sht\sheet.dgn		DRAWN -	REVISED -
		CHECKED -	REVISED -
		DATE -	REVISED -

STATE OF ILLINOIS
 DEPARTMENT OF TRANSPORTATION



CROSS SECTIONS
 AUXILIARY LANE ADDITION

SCALE: AS SHOWN SHEET NO. 4 OF 12 SHEETS STA. 1321+50.00 TO STA. 1322+50.00

F.A.I. RTE.	SECTION	COUNTY	TOTAL SHEETS	SHEET NO.
55/70	60-10W,60-10RS-1	MADISON	29	21
CONTRACT NO. 76E94			ILLINOIS FED. AID PROJECT	