


DATE	
BY	
FINAL SURVEY	
PLI ID	
NOTE BOOK	
NO.	

DATE	
BY	
ORIGINAL SURVEY	
NOTE BOOK	
NO.	

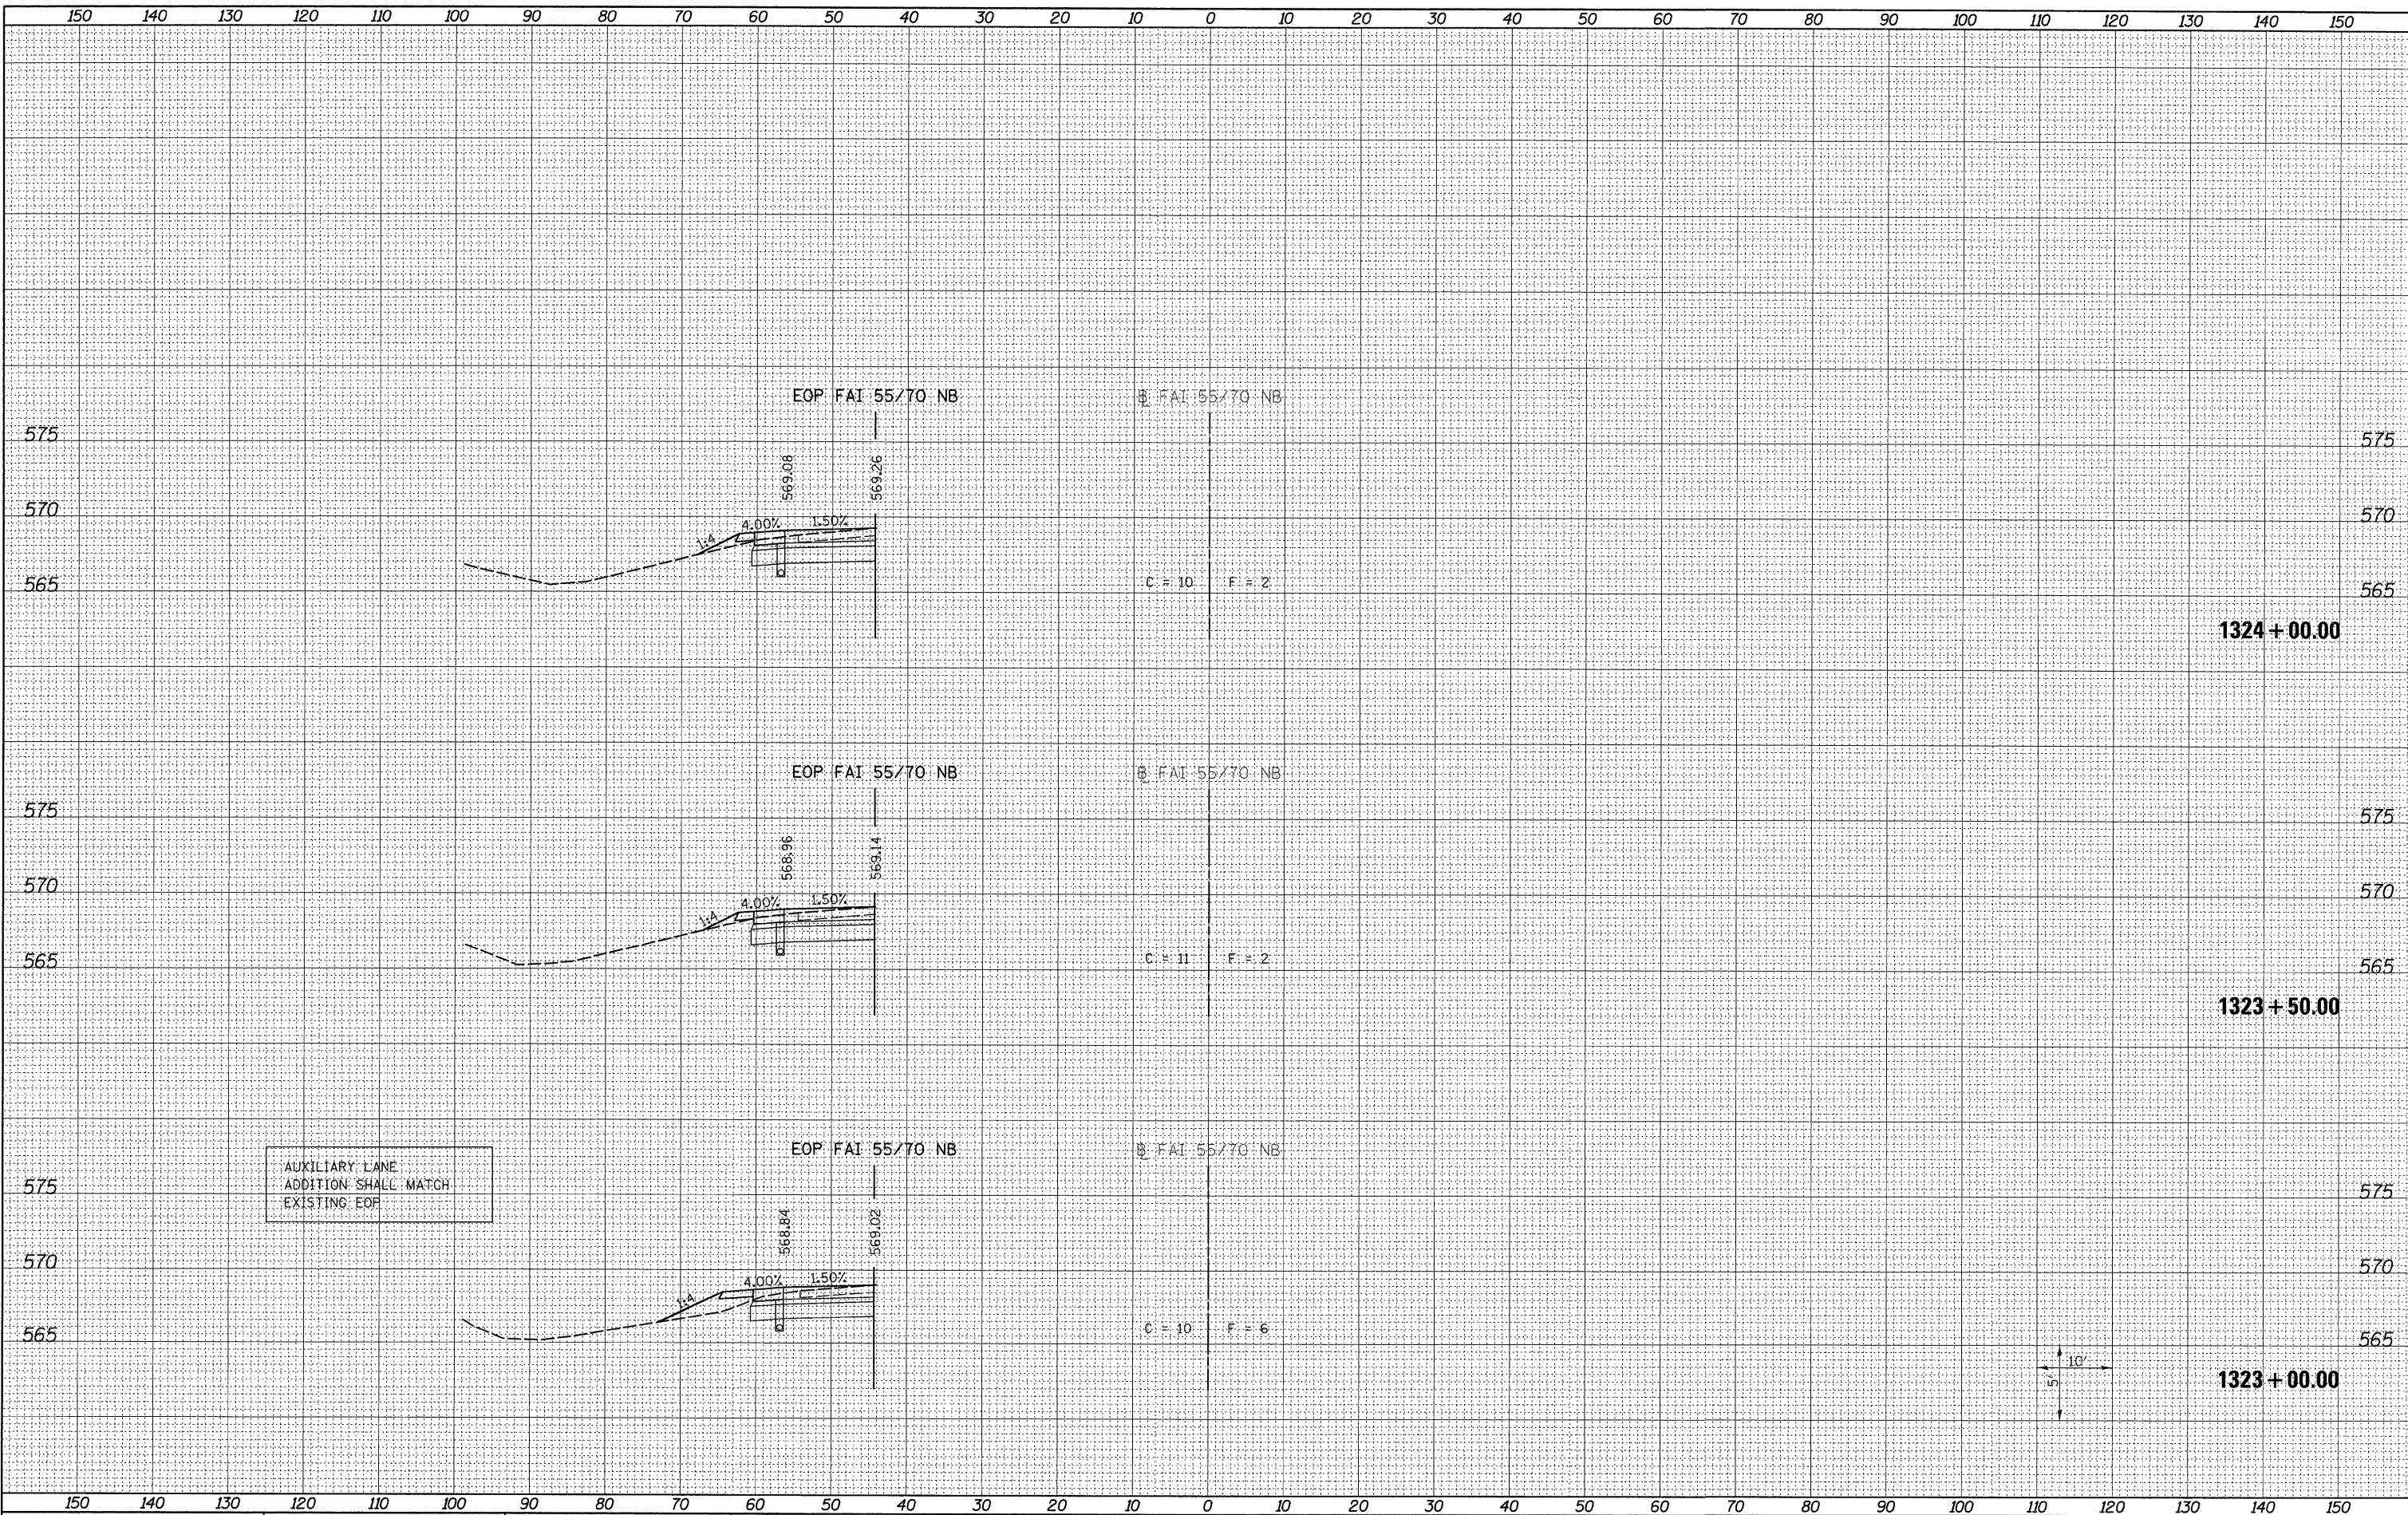

AUXILIARY LANE  
ADDITION SHALL MATCH  
EXISTING EOP

LAST SAVED = 3/14/2011  
PEN TABLE = VB.tbl  
PLOT DRIVER = TR-06.pdf-01.docx

FILE NAME =	USER NAME = jepettibone	DESIGNED -	REVISED -
\\0906600\0906607\cad\t\plans\0876E94-sht-xsh.t.dgn		DRAWN -	REVISED -
PLOT SCALE = 10.0000' / IN.		CHECKED -	REVISED -
PLOT DATE = 3/16/2011 8:05:28 AM		DATE -	REVISED -

STATE OF ILLINOIS  
DEPARTMENT OF TRANSPORTATION



CROSS SECTIONS  
AUXILIARY LANE ADDITION  
SCALE: AS SHOWN  
SHEET NO. 5 OF 12 SHEETS  
STA. 1323+00.00 TO STA. 1324+00.00

F.A.I. RTE.	SECTION	COUNTY	TOTAL SHEETS	SHEET NO.
55/70	60-10W,60-10RS-1	MADISON	29	22
				CONTRACT NO. 76E94
ILLINOIS FED. AID PROJECT				