


DATE	
BY	
FINAL SURVEY	
SURVEYED	
PLANNED	
NOTE BOOK	
NO.	

DATE	
BY	
ORIGINAL SURVEY	
SURVEYED	
PLANNED	
NOTE BOOK	
NO.	

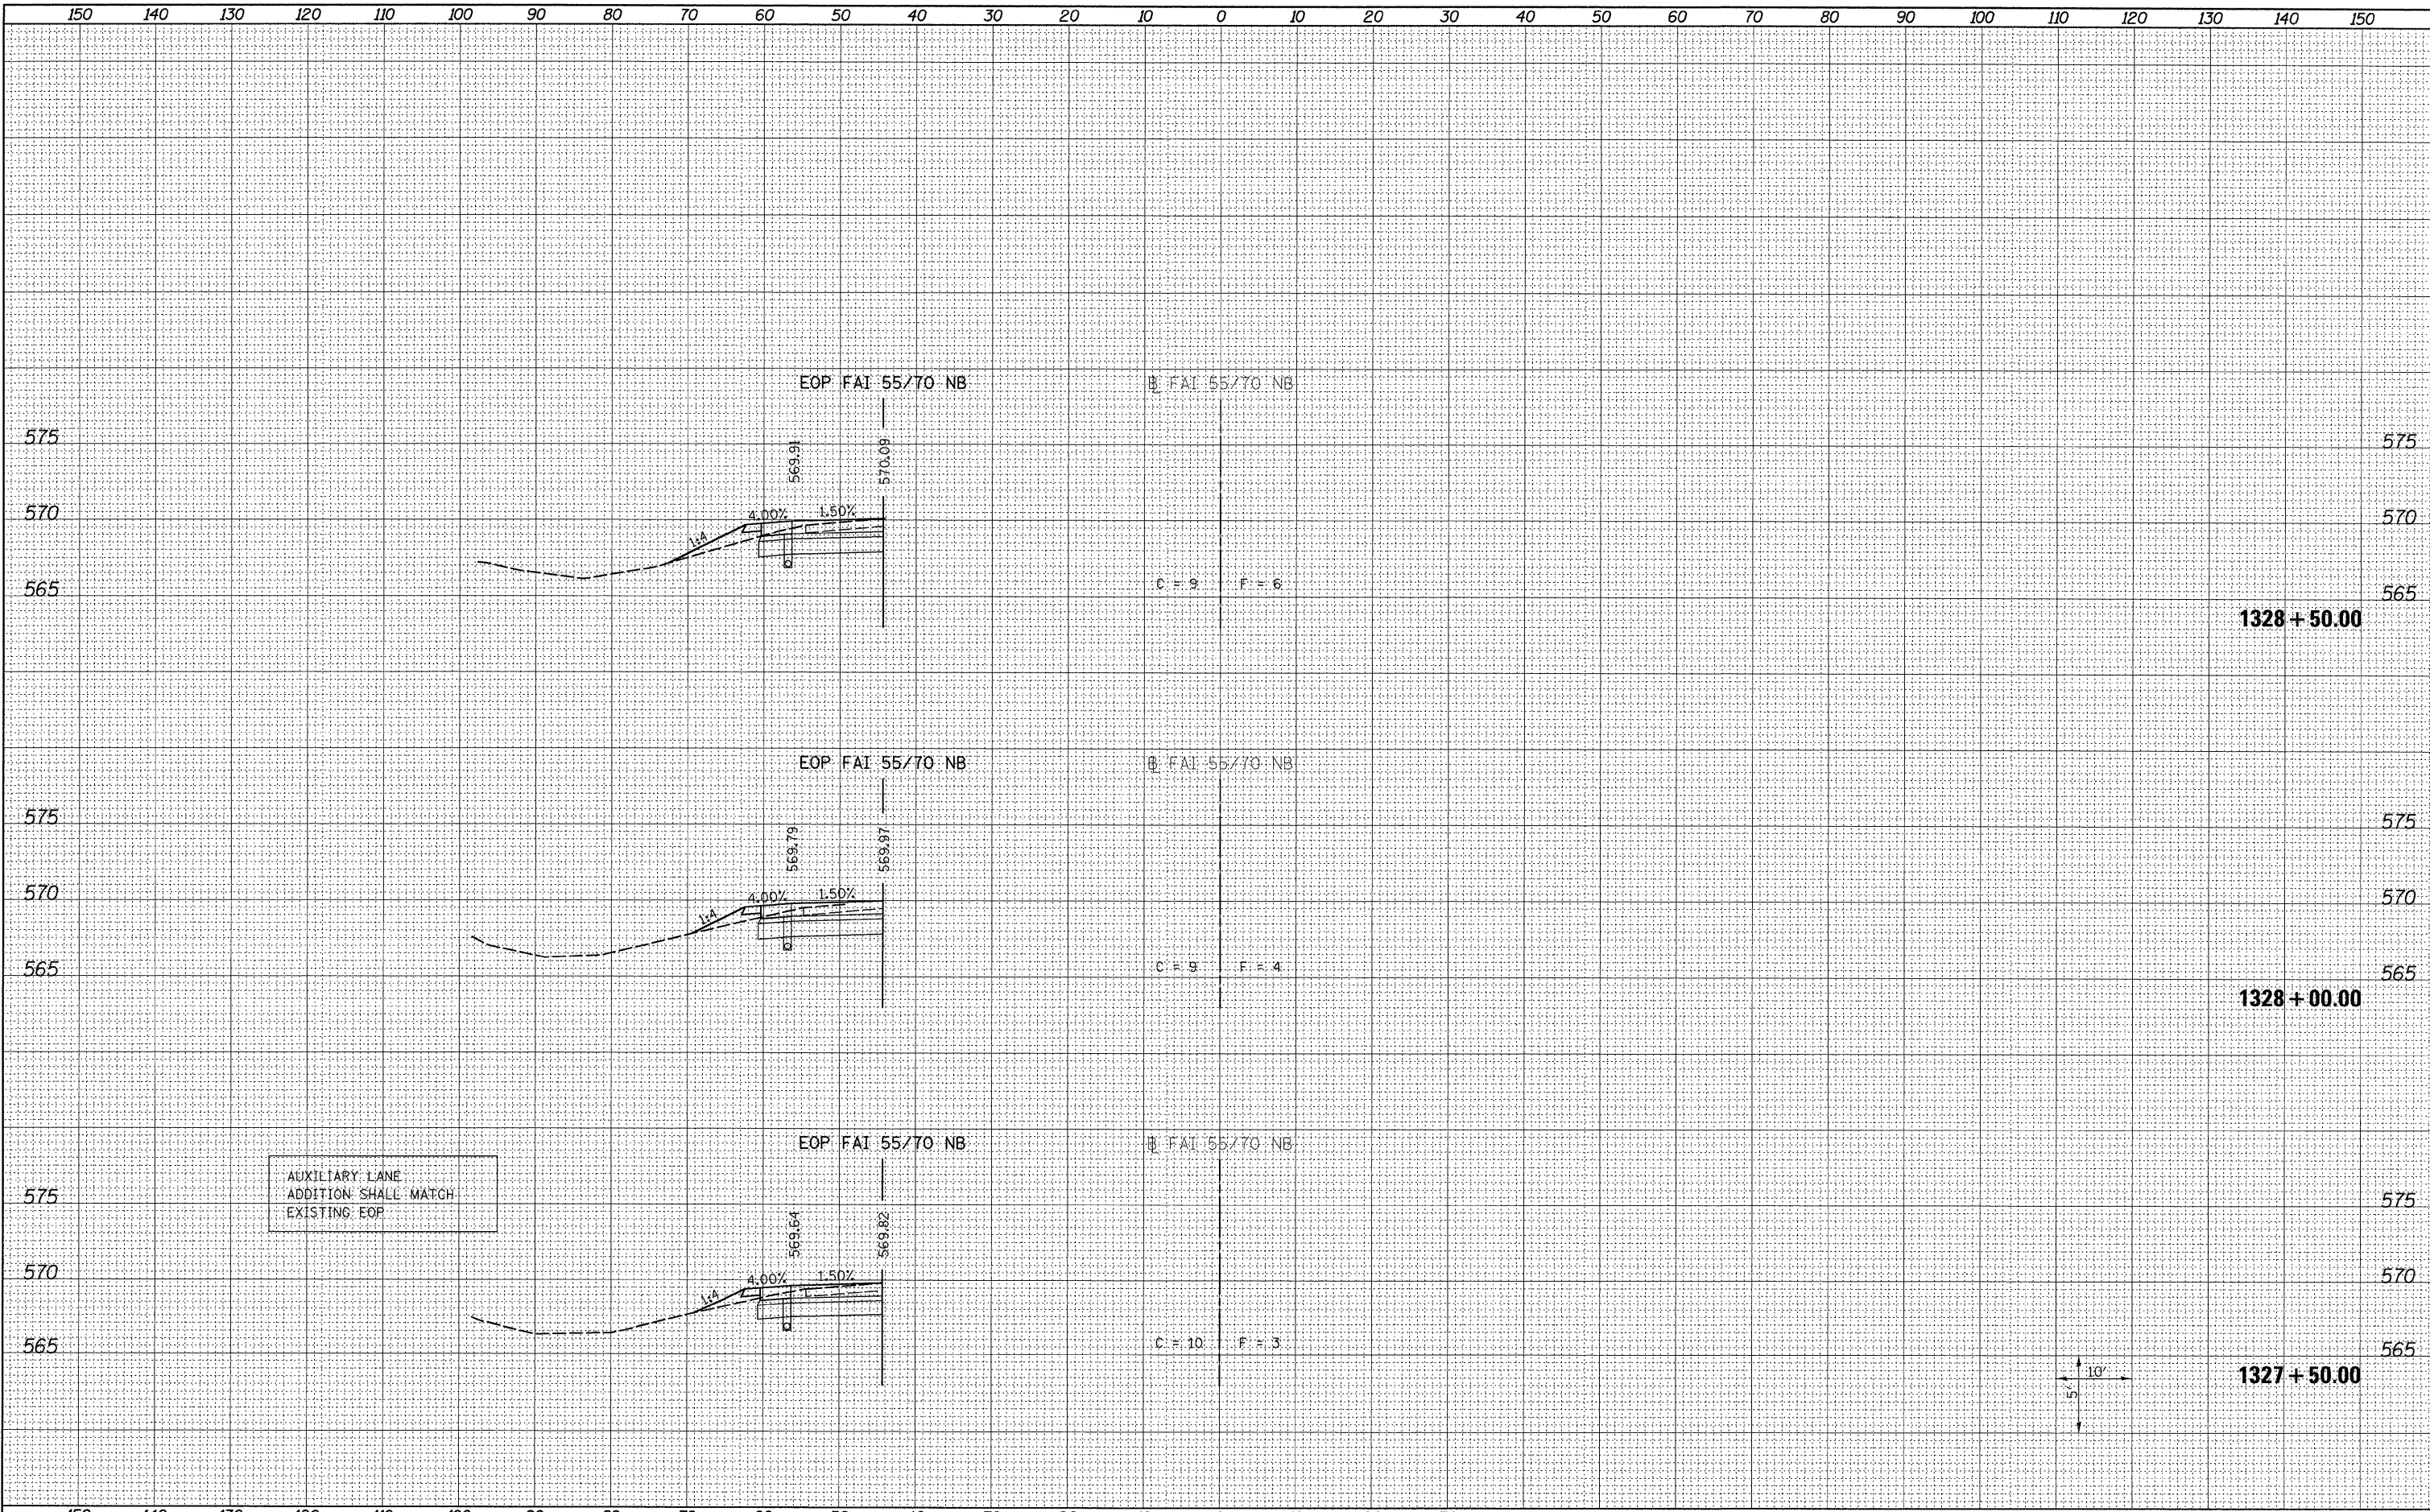

LAST SAVED = 3/14/2011
 PEN TABLE = VB.tbl
 PLOT DRIVER = TR-VBtbl-B1backp1.t

FILE NAME =	USER NAME = jpeppitbone	DESIGNED -	REVISED -
1:\0906600\0906607\oad\t\plans\0876E94-sht\sh.t.dgn		DRAWN -	REVISED -
PLOT SCALE = 10.0000' / IN.		CHECKED -	REVISED -
PLOT DATE = 3/15/2011 8:05:54 AM		DATE -	REVISED -

STATE OF ILLINOIS
DEPARTMENT OF TRANSPORTATION

HORNER & SHIRIN, INC.
ENGINEERS

CROSS SECTIONS		F.A.I. RTE.	SECTION	COUNTY	TOTAL SHEETS	SHEET NO.
AUXILIARY LANE ADDITION		55/70	60-10W,60-10RS-1	MADISON	29	25
SCALE: AS SHOWN		SHEET NO. 8 OF 12 SHEETS		STA. 1327+50.00 TO STA. 1328+50.00		CONTRACT NO. 76E94
ILLINOIS FED. AID PROJECT						