
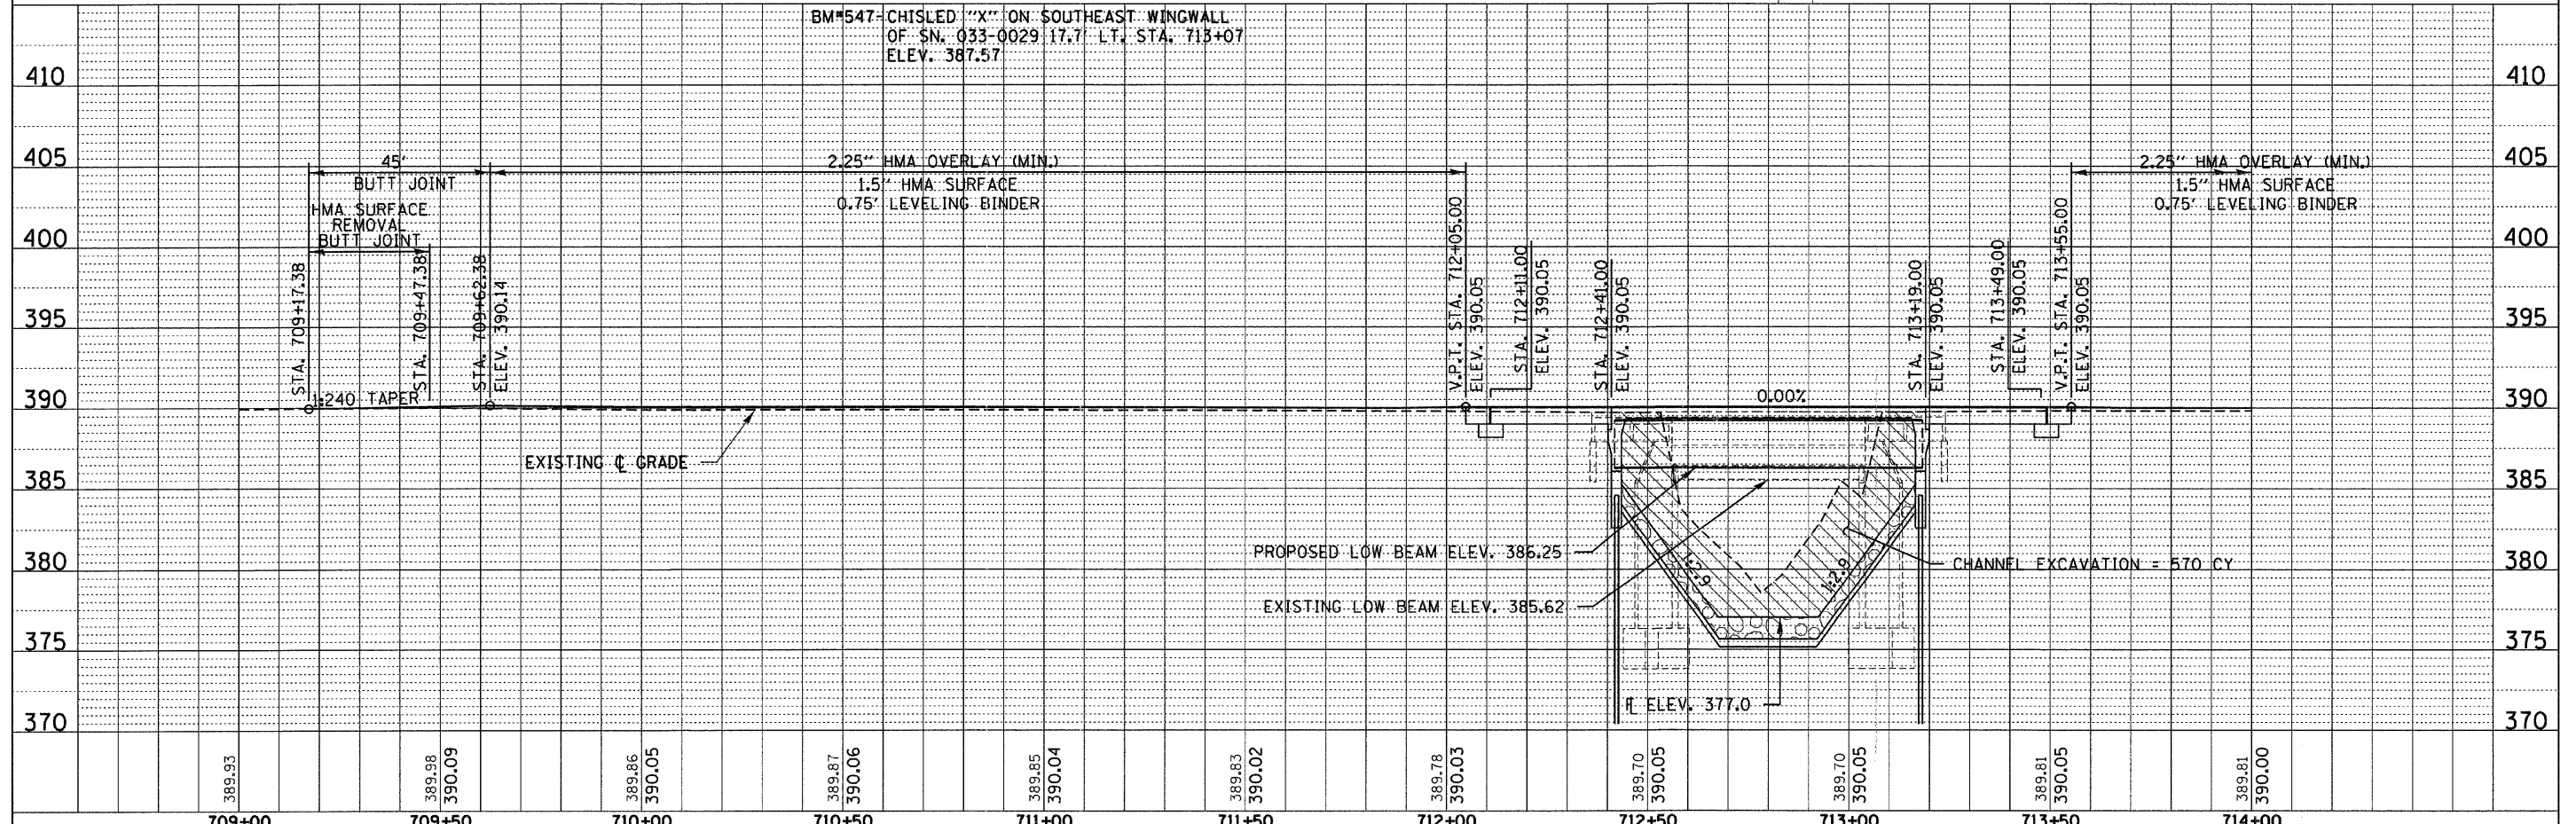


PLAN	SURVEYED	DATE
	PLOTTED	BY
	CHECKED	
	DATE	
	NOTE BOOK	
	FILE NAME	
	NO.	

PROFILE	SURVEYED	DATE
	PLOTTED	BY
	CHECKED	
	DATE	
	NOTE BOOK	
	FILE NAME	
	NO.	

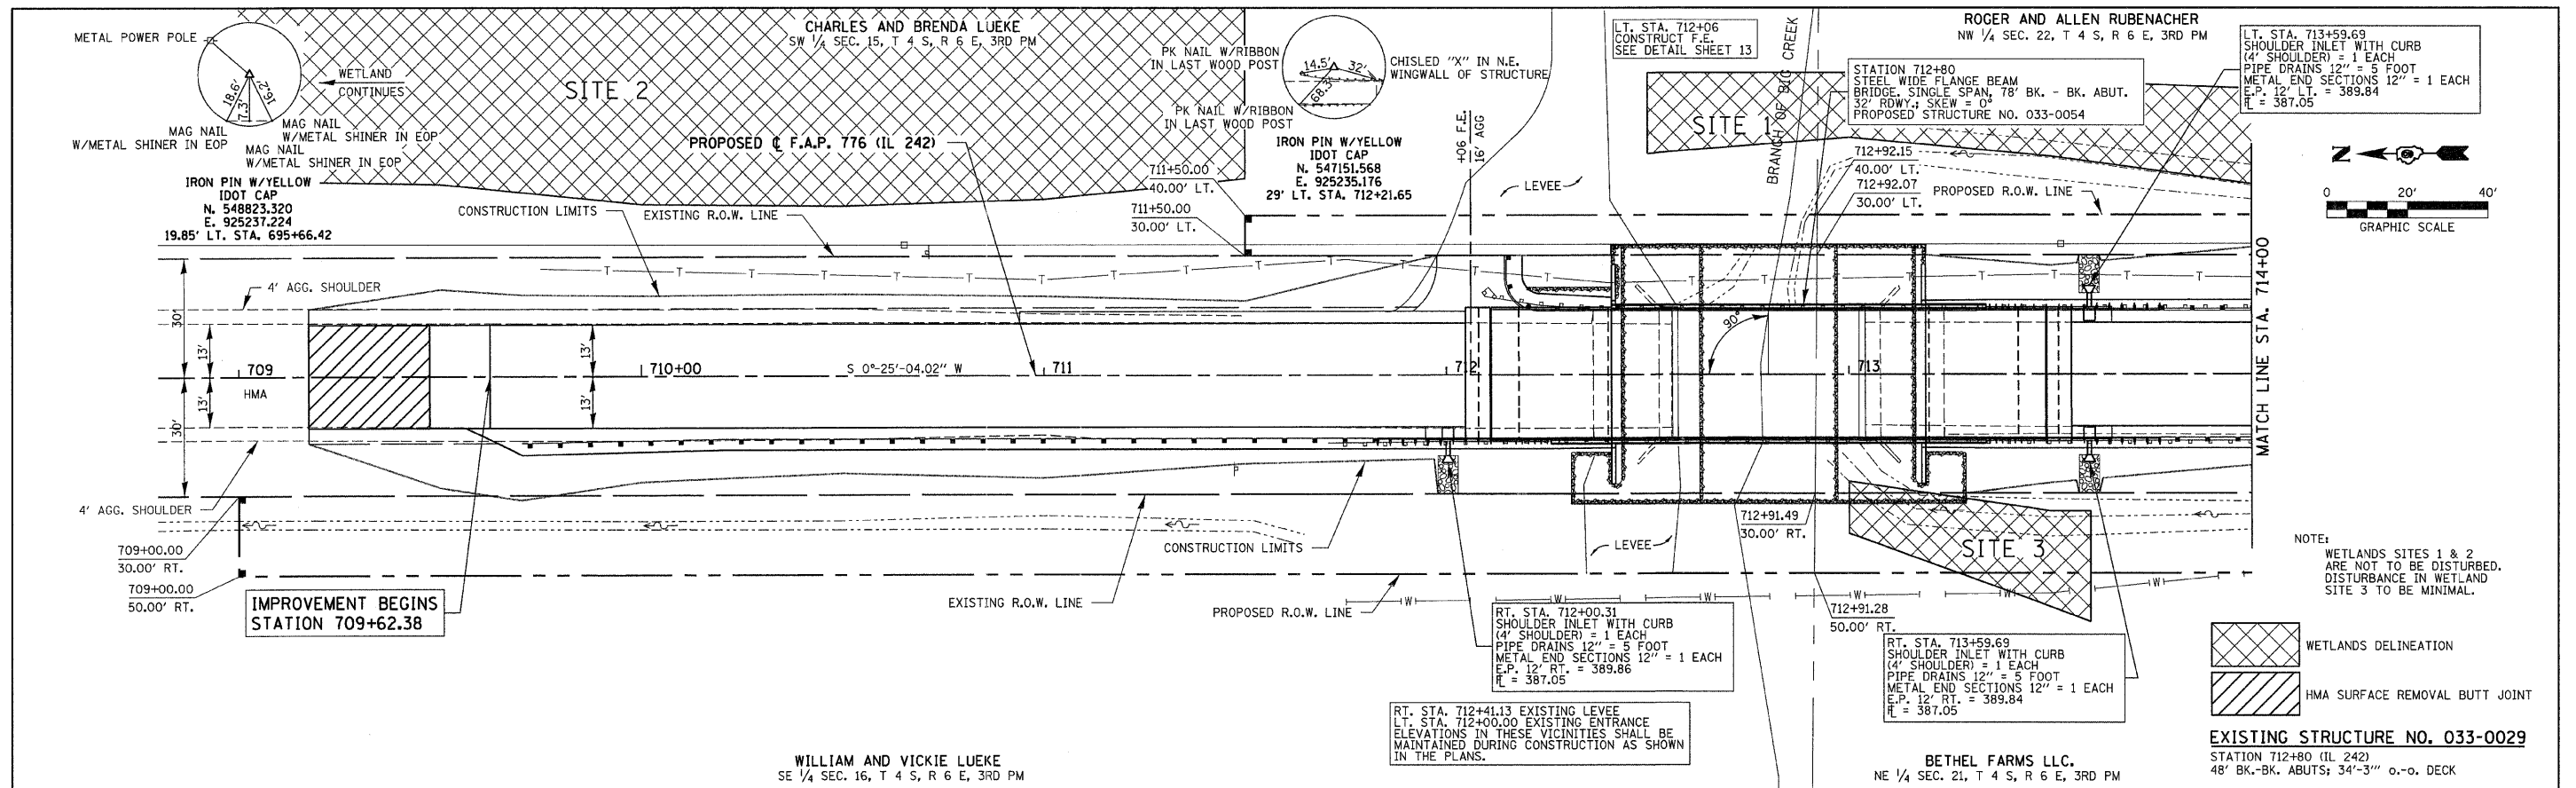

FILE NAME = 090839-shr-pp1.dgn	USER NAME =	DESIGNED - L.F.S.	REVISED -	<b>STATE OF ILLINOIS DEPARTMENT OF TRANSPORTATION</b>		<b>HLR</b>	<b>PLAN &amp; PROFILE IL 242</b>		F.A.P. 776	SECTION 102B-1	COUNTY HAMILTON	TOTAL SHEETS 52	SHEET NO. 9				
PLOT SCALE =	CHECKED - J.W.F.	REVISED -	SCALE: H1:20 V1:5						SHEET NO. 1 OF 2 SHEETS	STA. 709+17.38 TO STA. 714+00.00	FED. ROAD DIST. NO.	ILLINOIS FED. AID PROJECT	CONTRACT NO. 78067				
PLOT DATE = 2/22/2011	DATE - 10/06/09	REVISED -															
										CONTRACT NO. 78067							