

EAST CURB LINE

Location	Station	Offset	Theoretical Grade Elevations
End of N. Approach Slab	712+11.00	-16.42	389.77
A	712+21.00	-16.42	389.77
B	712+31.00	-16.42	389.77
Bk. N. Abutment	712+41.00	-16.42	389.77

EAST EDGE OF PAVEMENT

Location	Station	Offset	Theoretical Grade Elevations
End of N. Approach Slab	712+11.00	-12.00	389.86
A	712+21.00	-12.00	389.86
B	712+31.00	-12.00	389.86
Bk. N. Abutment	712+41.00	-12.00	389.86

☉ STRUCTURE & STAGE CONSTRUCTION LINE


Location	Station	Offset	Theoretical Grade Elevations
End of N. Approach Slab	712+11.00	0.00	390.05
A	712+21.00	0.00	390.05
B	712+31.00	0.00	390.05
Bk. N. Abutment	712+41.00	0.00	390.05

WEST EDGE OF PAVEMENT

Location	Station	Offset	Theoretical Grade Elevations
End of N. Approach Slab	712+11.00	12.00	389.86
A	712+21.00	12.00	389.86
B	712+31.00	12.00	389.86
Bk. N. Abutment	712+41.00	12.00	389.86

WEST CURB LINE

Location	Station	Offset	Theoretical Grade Elevations
End of N. Approach Slab	712+11.00	16.42	389.77
A	712+21.00	16.42	389.77
B	712+31.00	16.42	389.77
Bk. N. Abutment	712+41.00	16.42	389.77

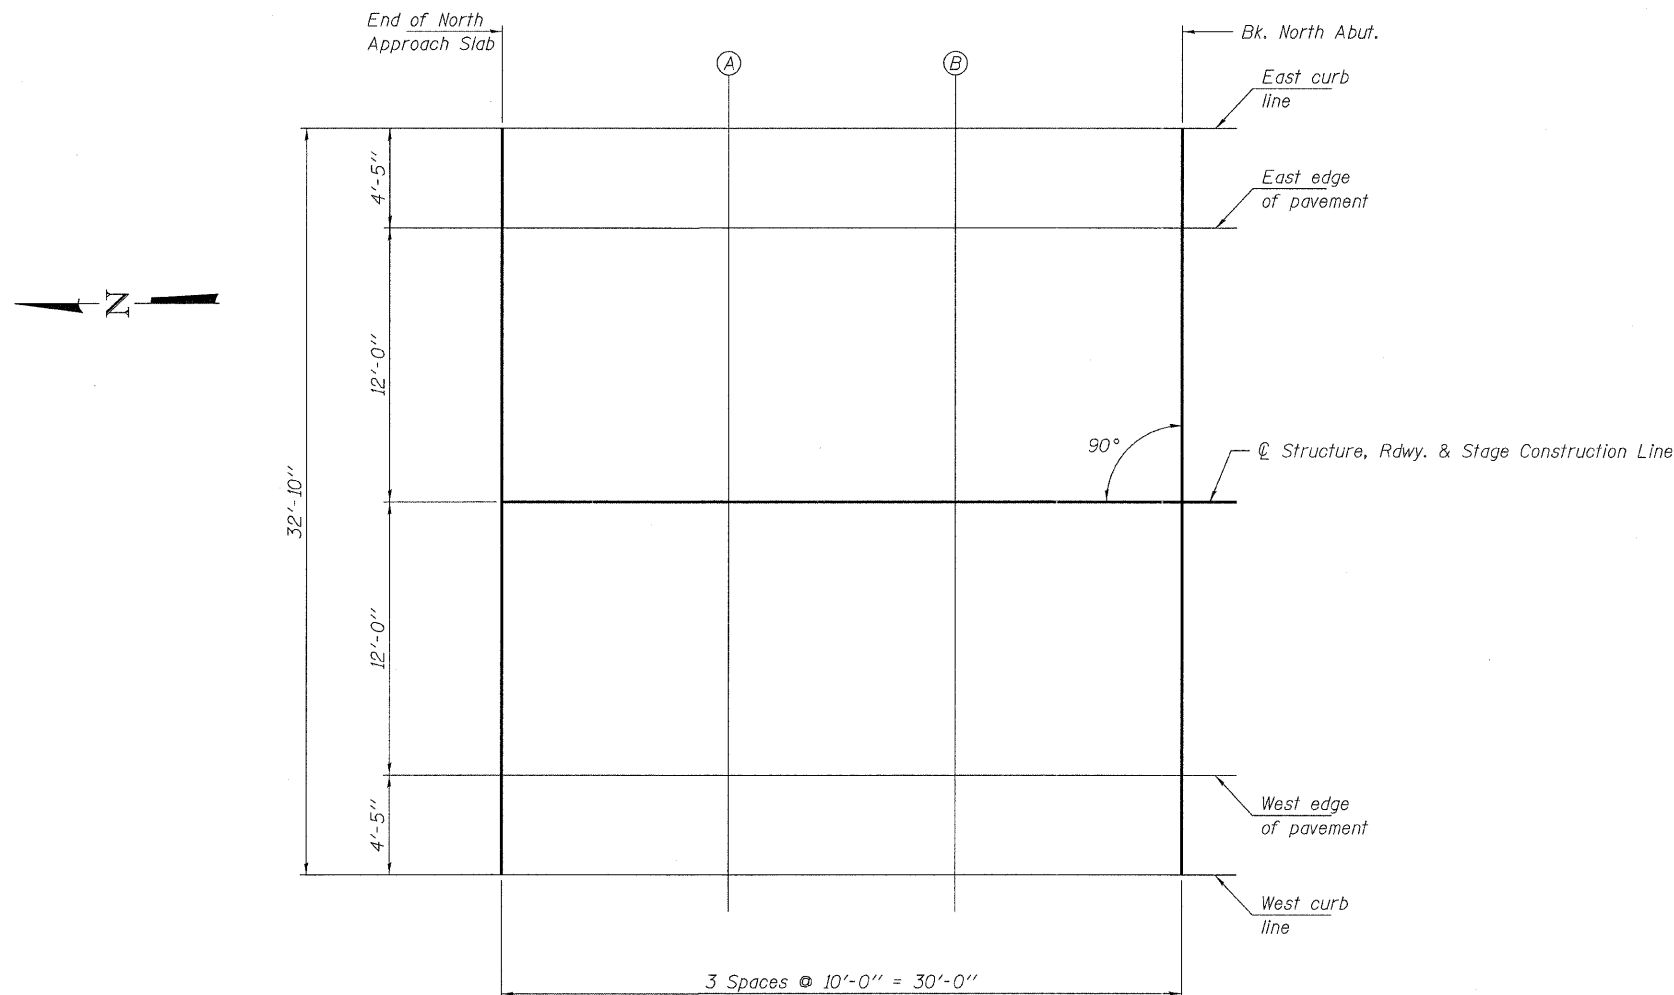

NORTH APPROACH SLAB - PLAN