


BY	DATE
SURVEYED	
PLOTTED	
TEMPLATE	
NOTE BOOK	
AREAS CHECKED	

BY	DATE
ORIGINAL SURVEY	
PLOTTED	
TEMPLATE	
NOTE BOOK	
AREAS CHECKED	

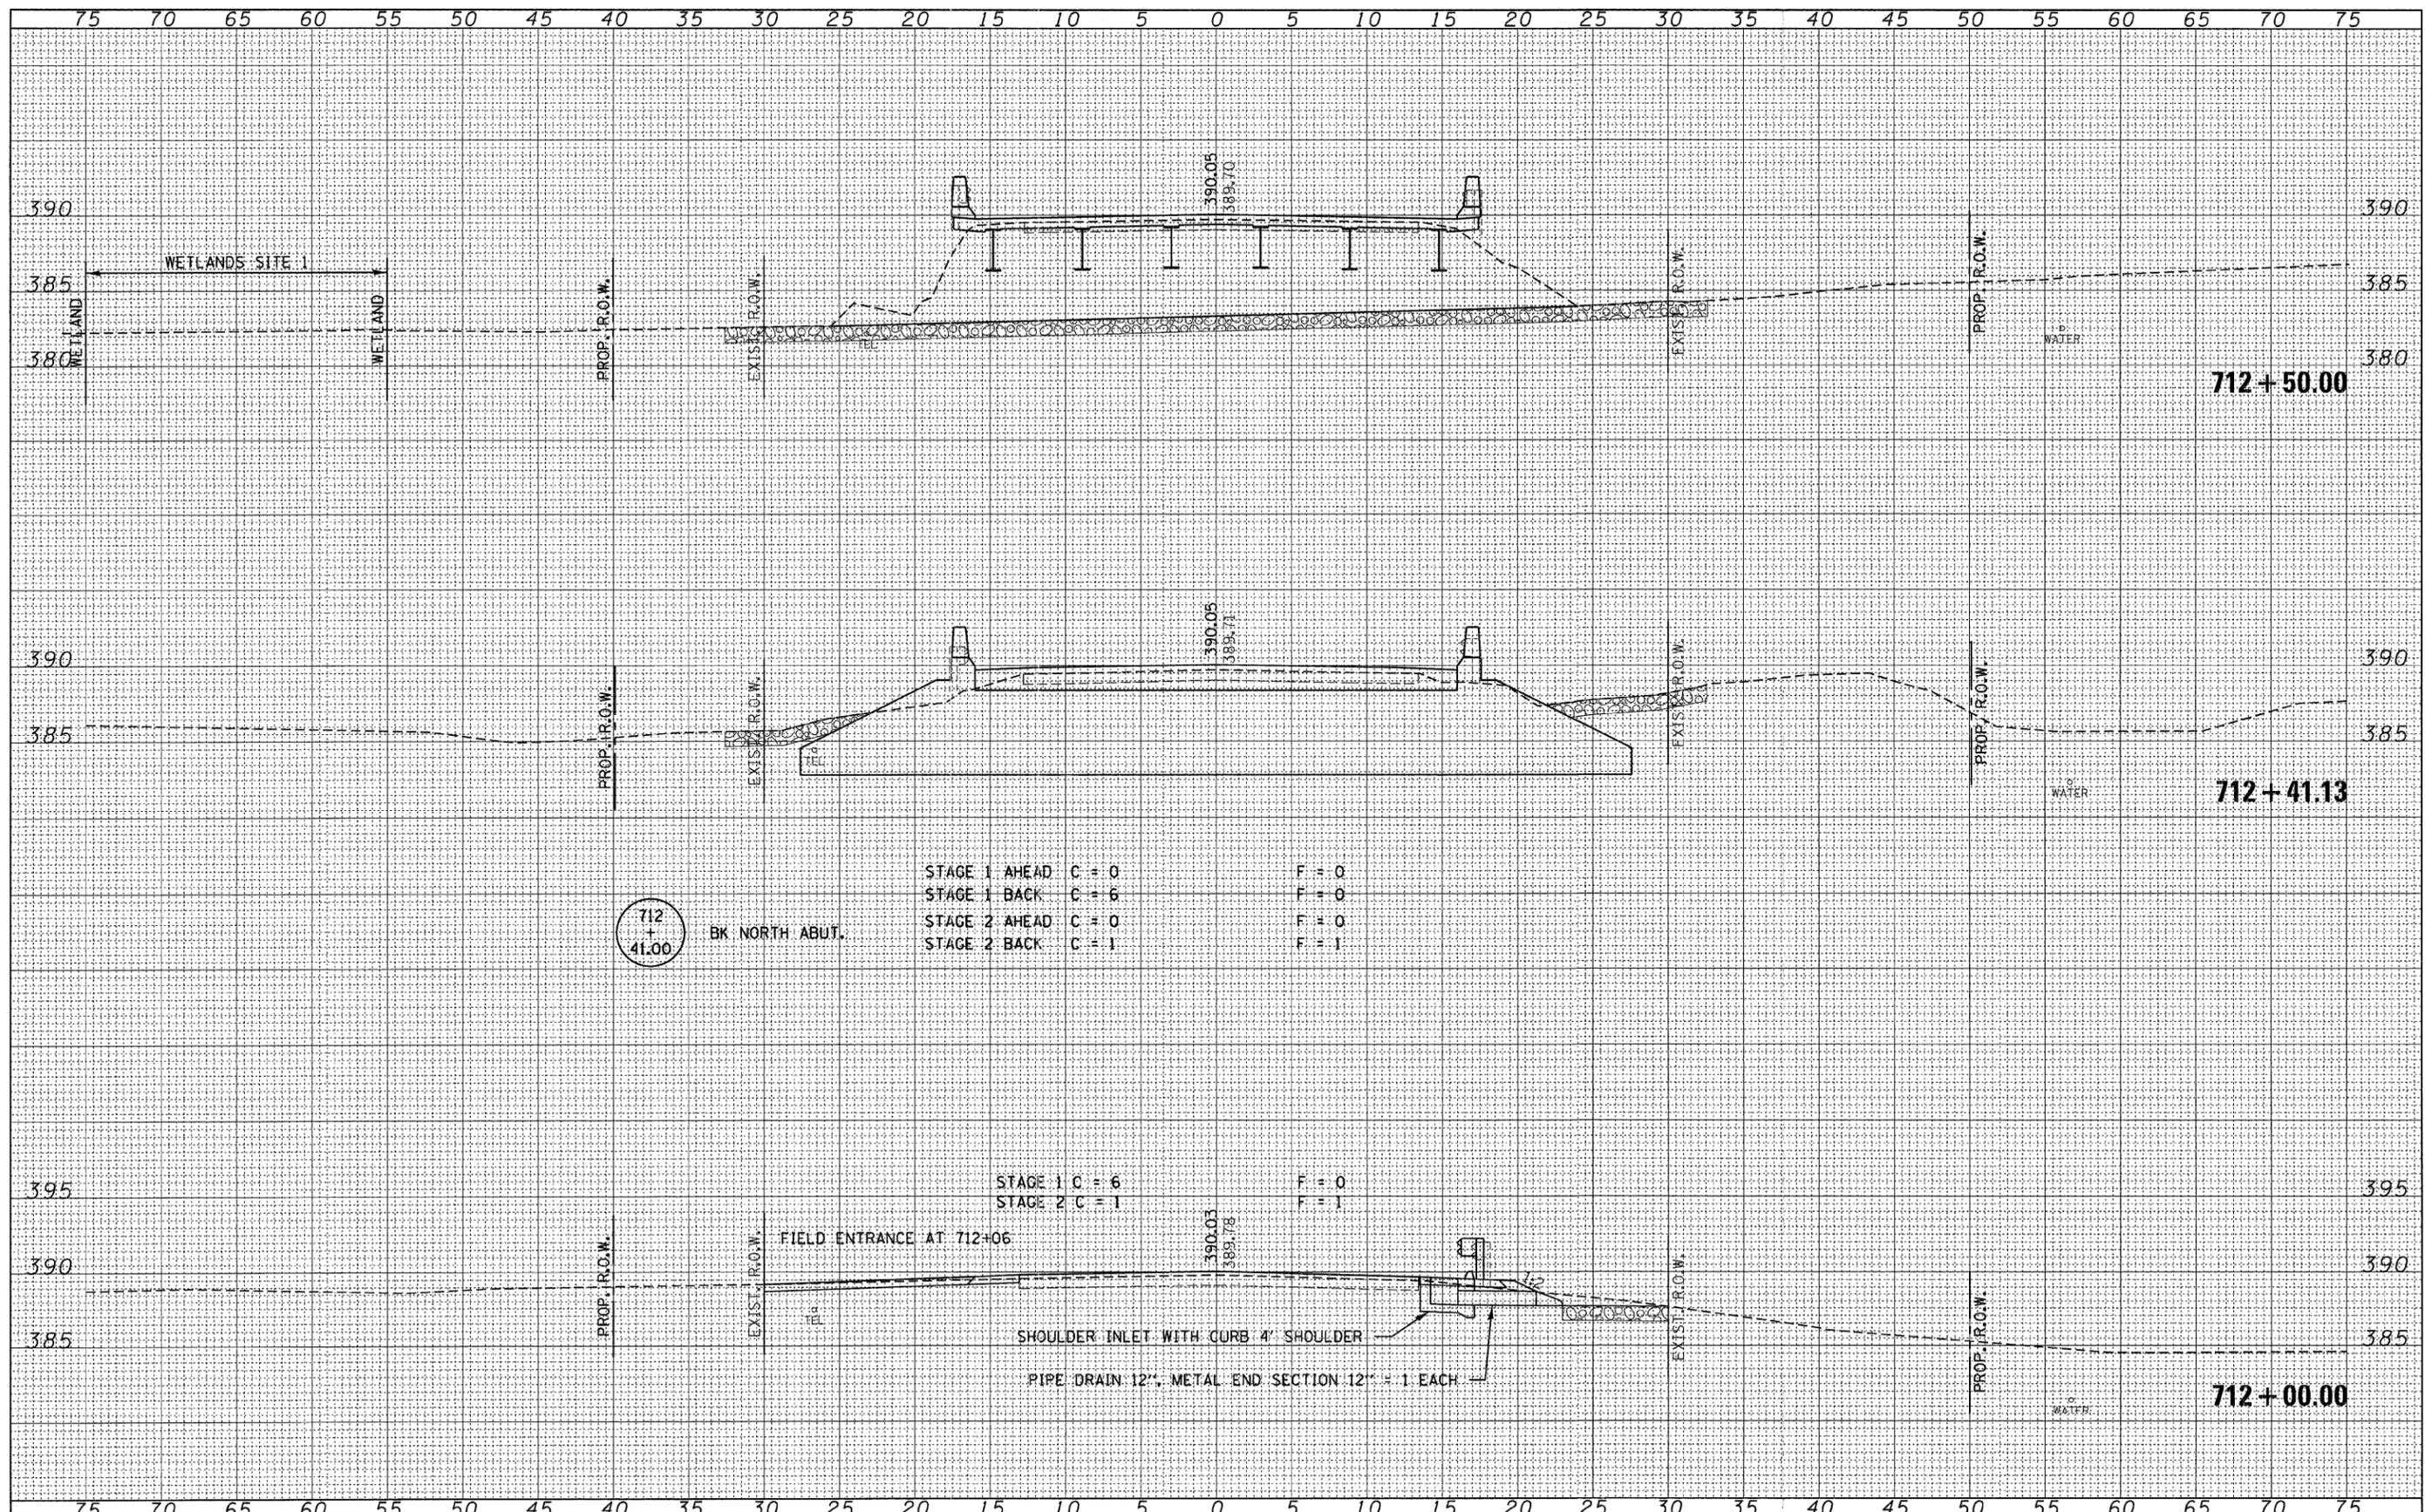

STAGE 1 AHEAD	C = 0	F = 0
STAGE 1 BACK	C = 6	F = 0
STAGE 2 AHEAD	C = 0	F = 0
STAGE 2 BACK	C = 1	F = 1

STAGE 1	C = 6	F = 0
STAGE 2	C = 1	F = 1

FILE NAME = 090039-sht-xs.dgn	USER NAME =	DESIGNED - L.F.S.	REVISED -	<b>STATE OF ILLINOIS</b> <b>COUNTY HIGHWAY DEPARTMENT</b>		<b>IL 242</b> <b>CROSS SECTIONS</b>		F.A.P. 776	SECTION 102B-1	COUNTY HAMILTON	TOTAL SHEETS 52	SHEET NO. 49	
PLOT SCALE =	CHECKED - S.W.M.	REVISED -	SCALE: 1" = 10'			SHEET NO. OF SHEETS	STA. 712+00.00 TO STA. 712+50.00	ROAD DISTRICT	CONTRACT NO. 78067		ILLINOIS FED. AID PROJECT		
PLOT DATE = 2/22/2011	DATE - 10/08/09	REVISED -											