


FINAL SURVEY	BY	DATE
SURVEYED		
PLOTTED		
TEMPLATE		
NOTE BOOK		
NO.		
AREAS CHECKED		

ORIGINAL SURVEY	BY	DATE
SURVEYED		
PLOTTED		
TEMPLATE		
NOTE BOOK		
NO.		
AREAS CHECKED		

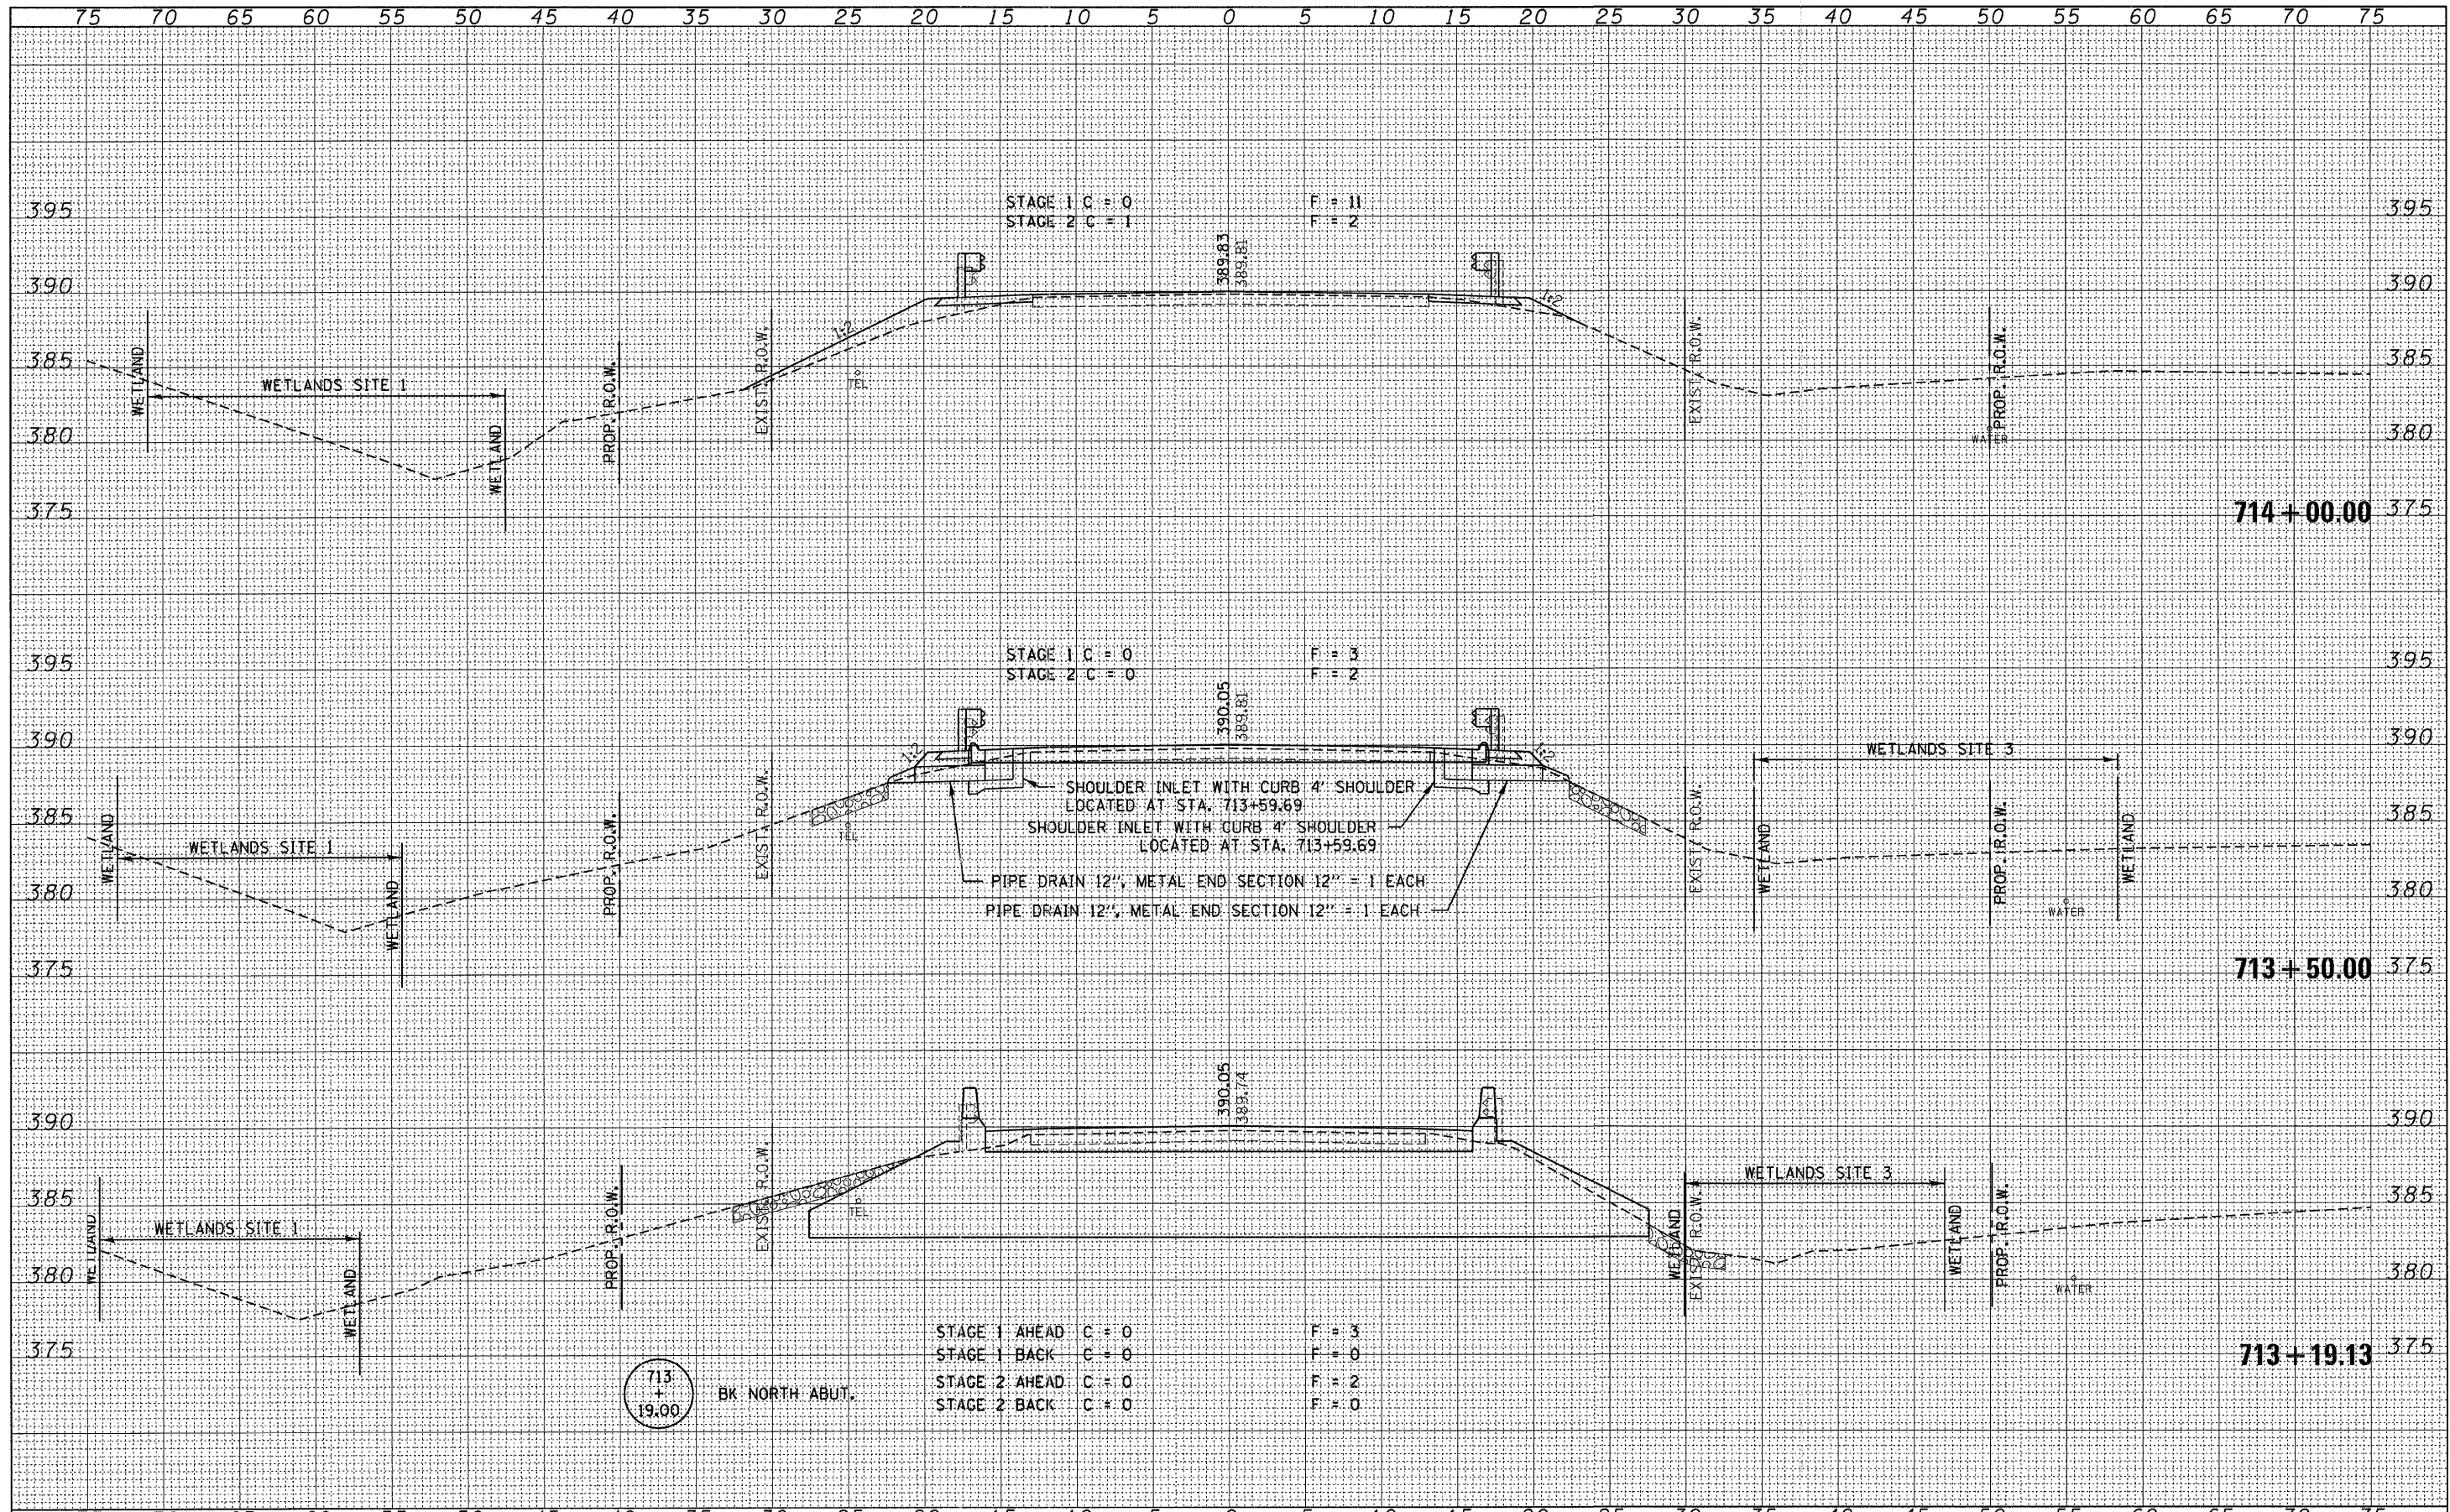

FILE NAME = 090039-sh1-x.s.dgn	USER NAME =	DESIGNED - L.F.S.	REVISED -	STATE OF ILLINOIS COUNTY HIGHWAY DEPARTMENT		IL 242 CROSS SECTIONS		F.A.P. 776	SECTION 102B-1	COUNTY HAMILTON	TOTAL SHEETS 52	SHEET NO. 50
PLOT SCALE =	CHECKED - S.W.M.	REVISED -	ROAD DISTRICT					CONTRACT NO. 78067				
PLOT DATE = 2/22/2011	DATE - 10/08/09	REVISED -	ILLINOIS FED. AID PROJECT									
			SCALE:					SHEET NO.	OF	SHEETS	STA. 713+19.13 TO STA. 714+00.00	