



TYPICAL LIMITS OF POROUS GRANULAR EMBANKMENT AT 073-7073

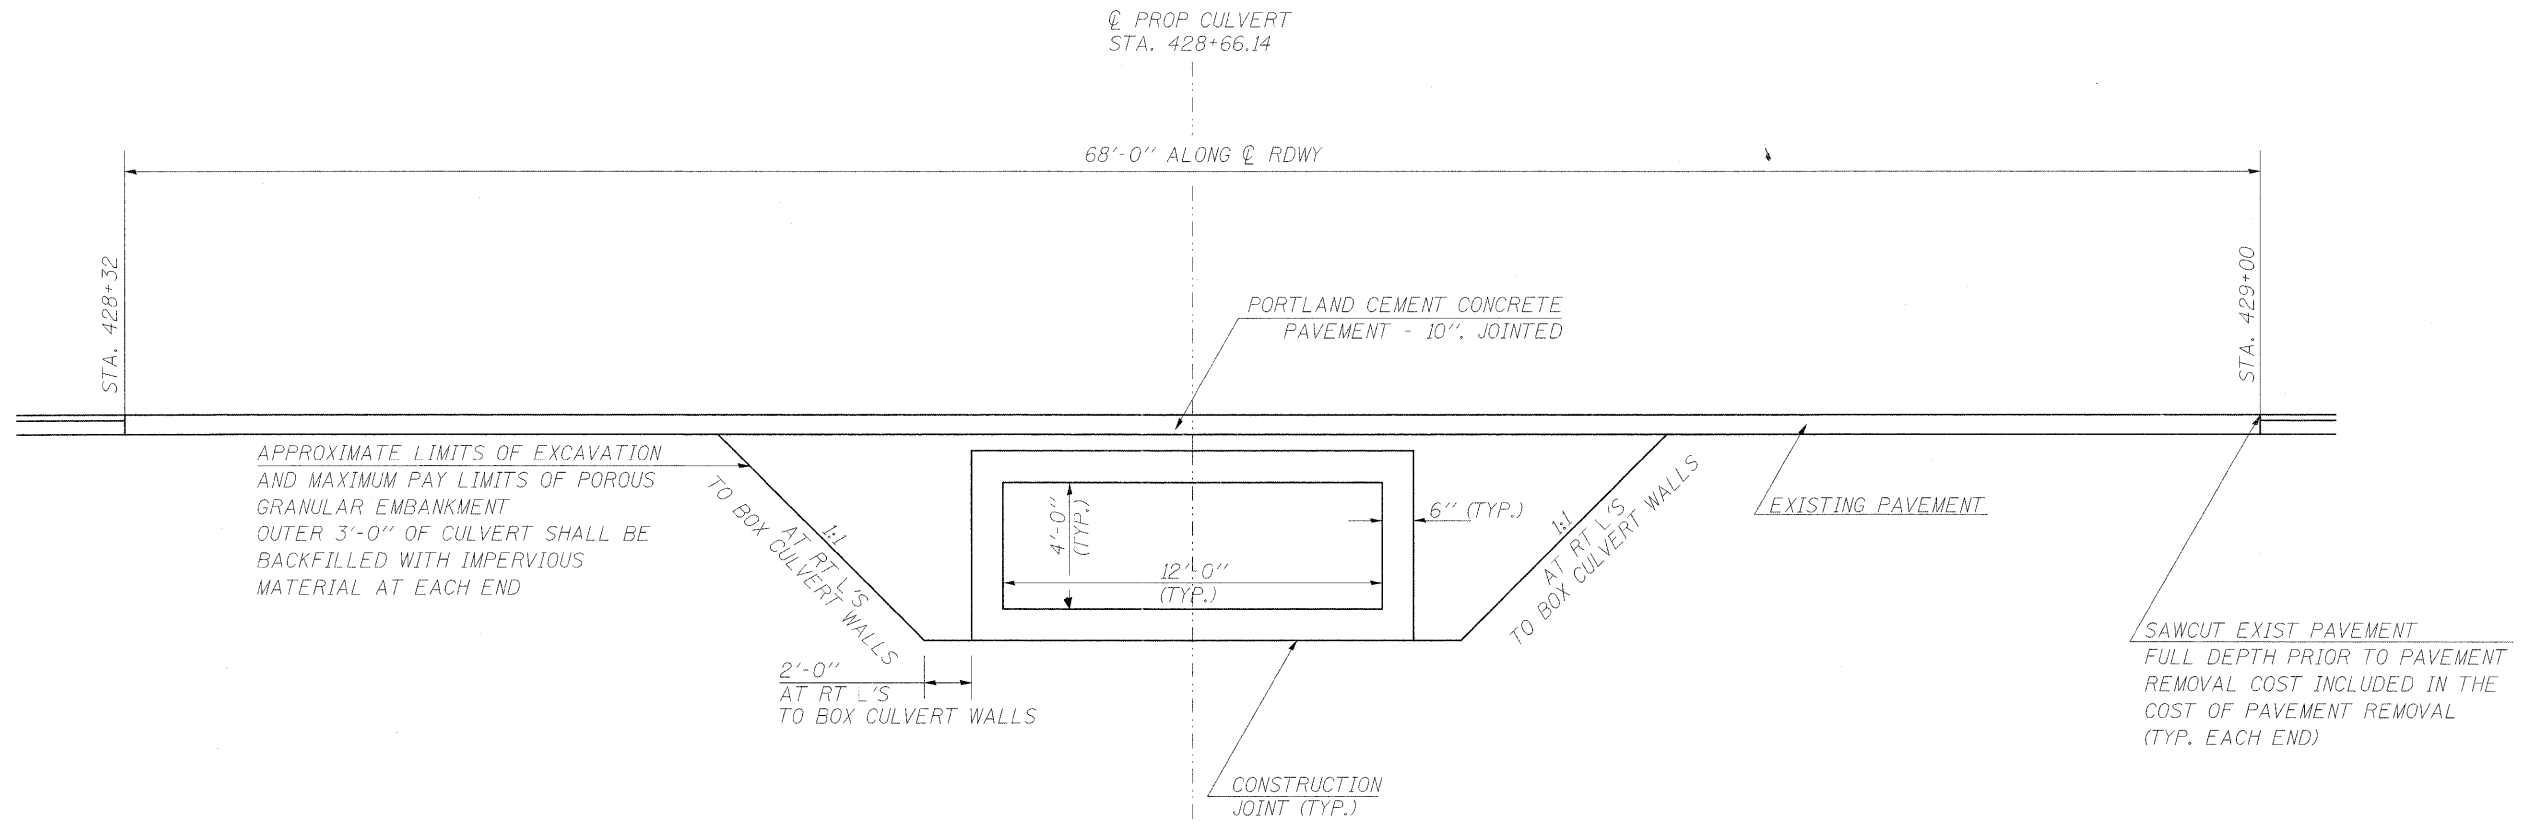

TEMPORARY SHEET PILING DETAIL

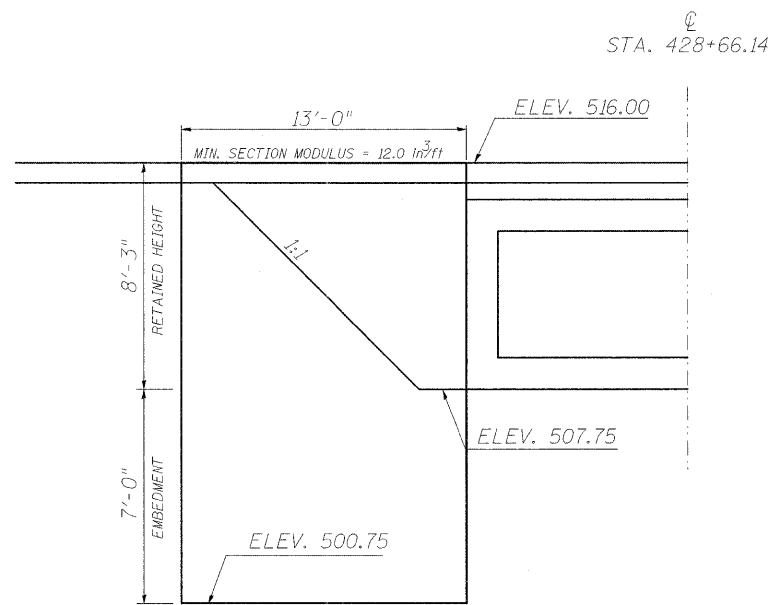

▲ REVISED SHEET 6-6-11

FILE NAME =	USER NAME = porterc	DESIGNED -	REVISED -	<b>STATE OF ILLINOIS DEPARTMENT OF TRANSPORTATION</b>	CULVERT ELEVATION			F.A.P. RTE.	SECTION	COUNTY	TOTAL SHEETS	SHEET NO.		
ca:\pw\work\p\dot\porter\c\dms49697\d978091_sht_MISC.dgn		DRAWN -	REVISED -		SCALE:	SHEET NO. OF	SHEETS	STA. 428+00	STA. 429+00	103	102B-1	PERRY	18	04
		CHECKED -	REVISED -		CONTRACT NO. 78091									
		DATE -	REVISED -		ILLINOIS FED. AID PROJECT									