


STAGE 1 TRAFFIC

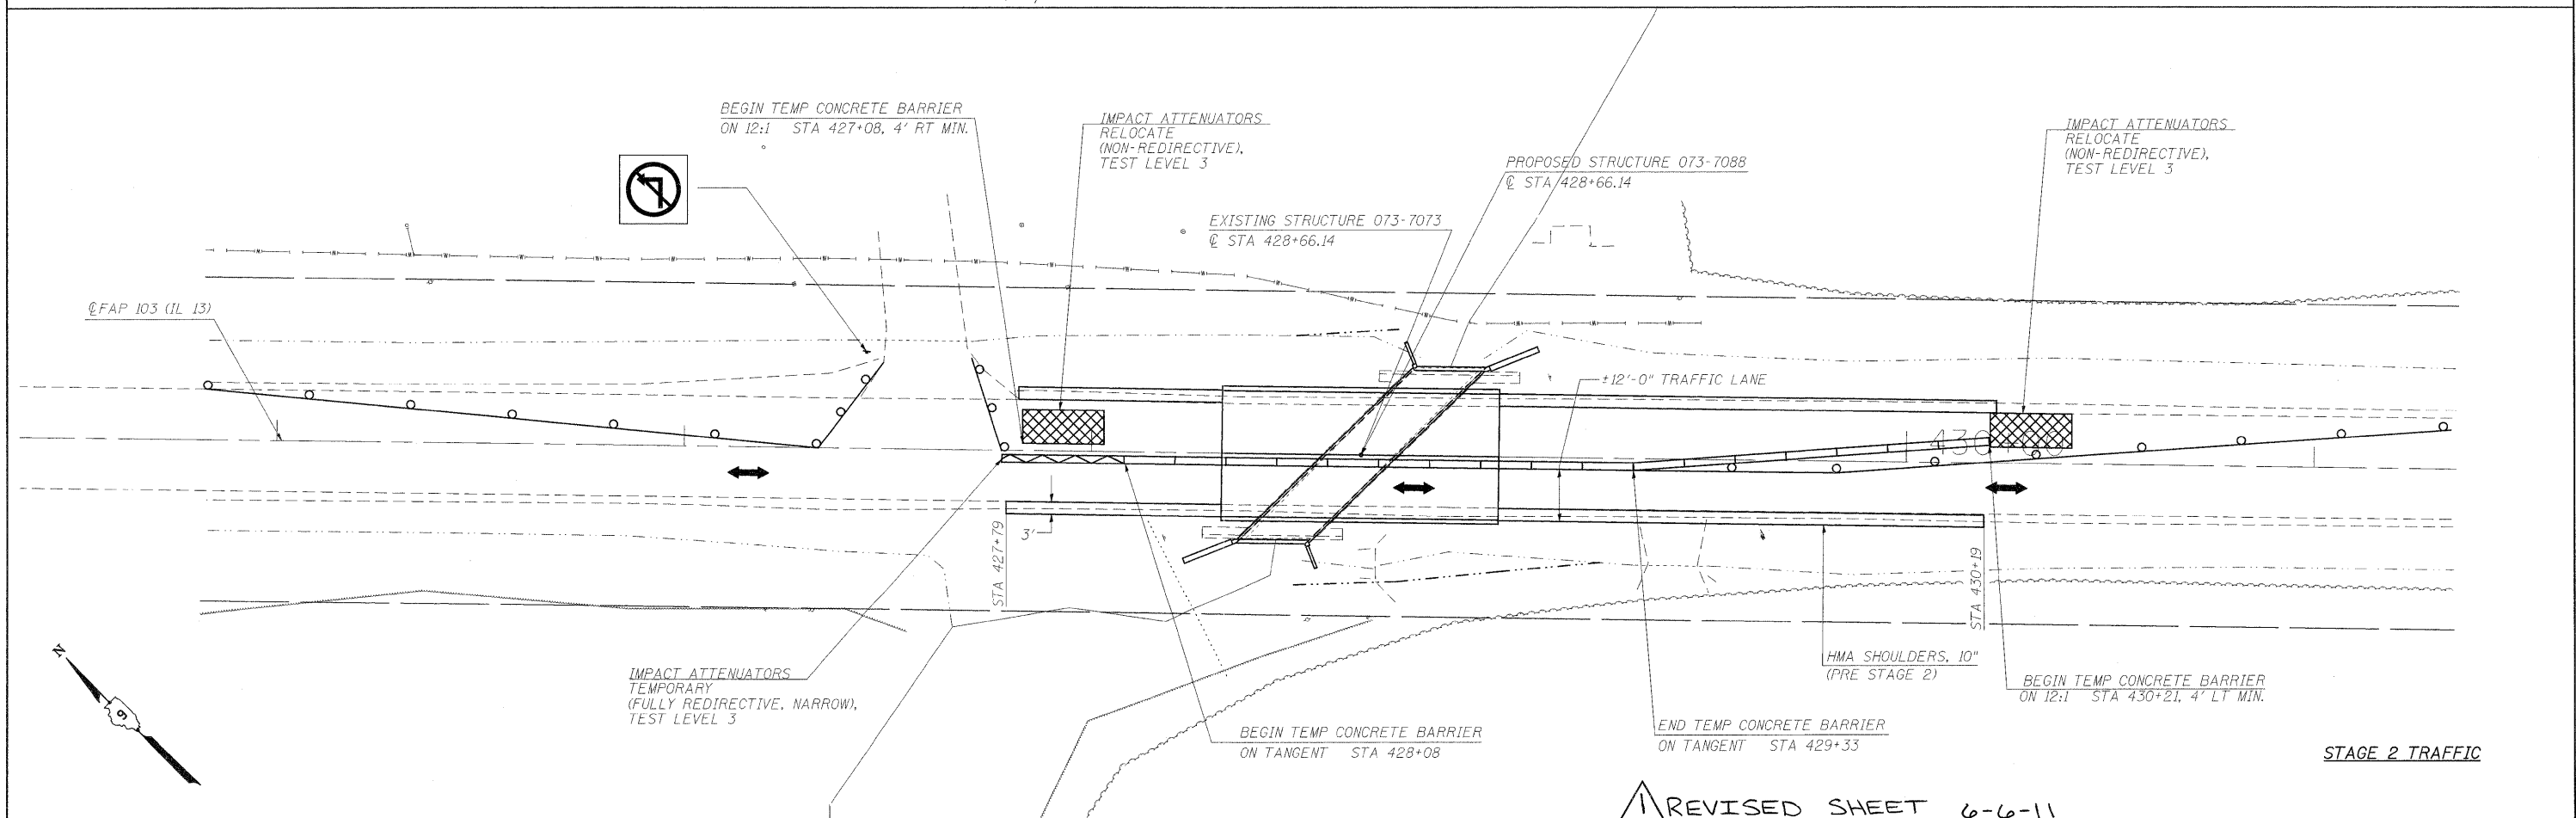

STAGE 2 TRAFFIC

REVISIED SHEET 6-6-11

FILE NAME =	USER NAME = portarwo	DESIGNED -	REVISED -	<b>STATE OF ILLINOIS DEPARTMENT OF TRANSPORTATION</b>	STAGED CONSTRUCTION			F.A.P. RTE.	SECTION	COUNTY	TOTAL SHEETS	SHEET NO.
ca:\pwwork\pwwork\portarwo\dms49697\d978091_sht_MISC.dgn		DRAWN -	REVISED -					103	102B-1	PERRY	18	06
PLOT SCALE = 20,0000 / in.		CHECKED -	REVISED -					CONTRACT NO. 78091				
PLOT DATE = 5/27/2011		DATE -	REVISED -					ILLINOIS FED. AID PROJECT				
				SCALE:	SHEET NO.	OF	SHEETS	STA.	TO STA.			