



TYPICAL LIMITS OF POROUS GRANULAR EMBANKMENT AT 073-7073

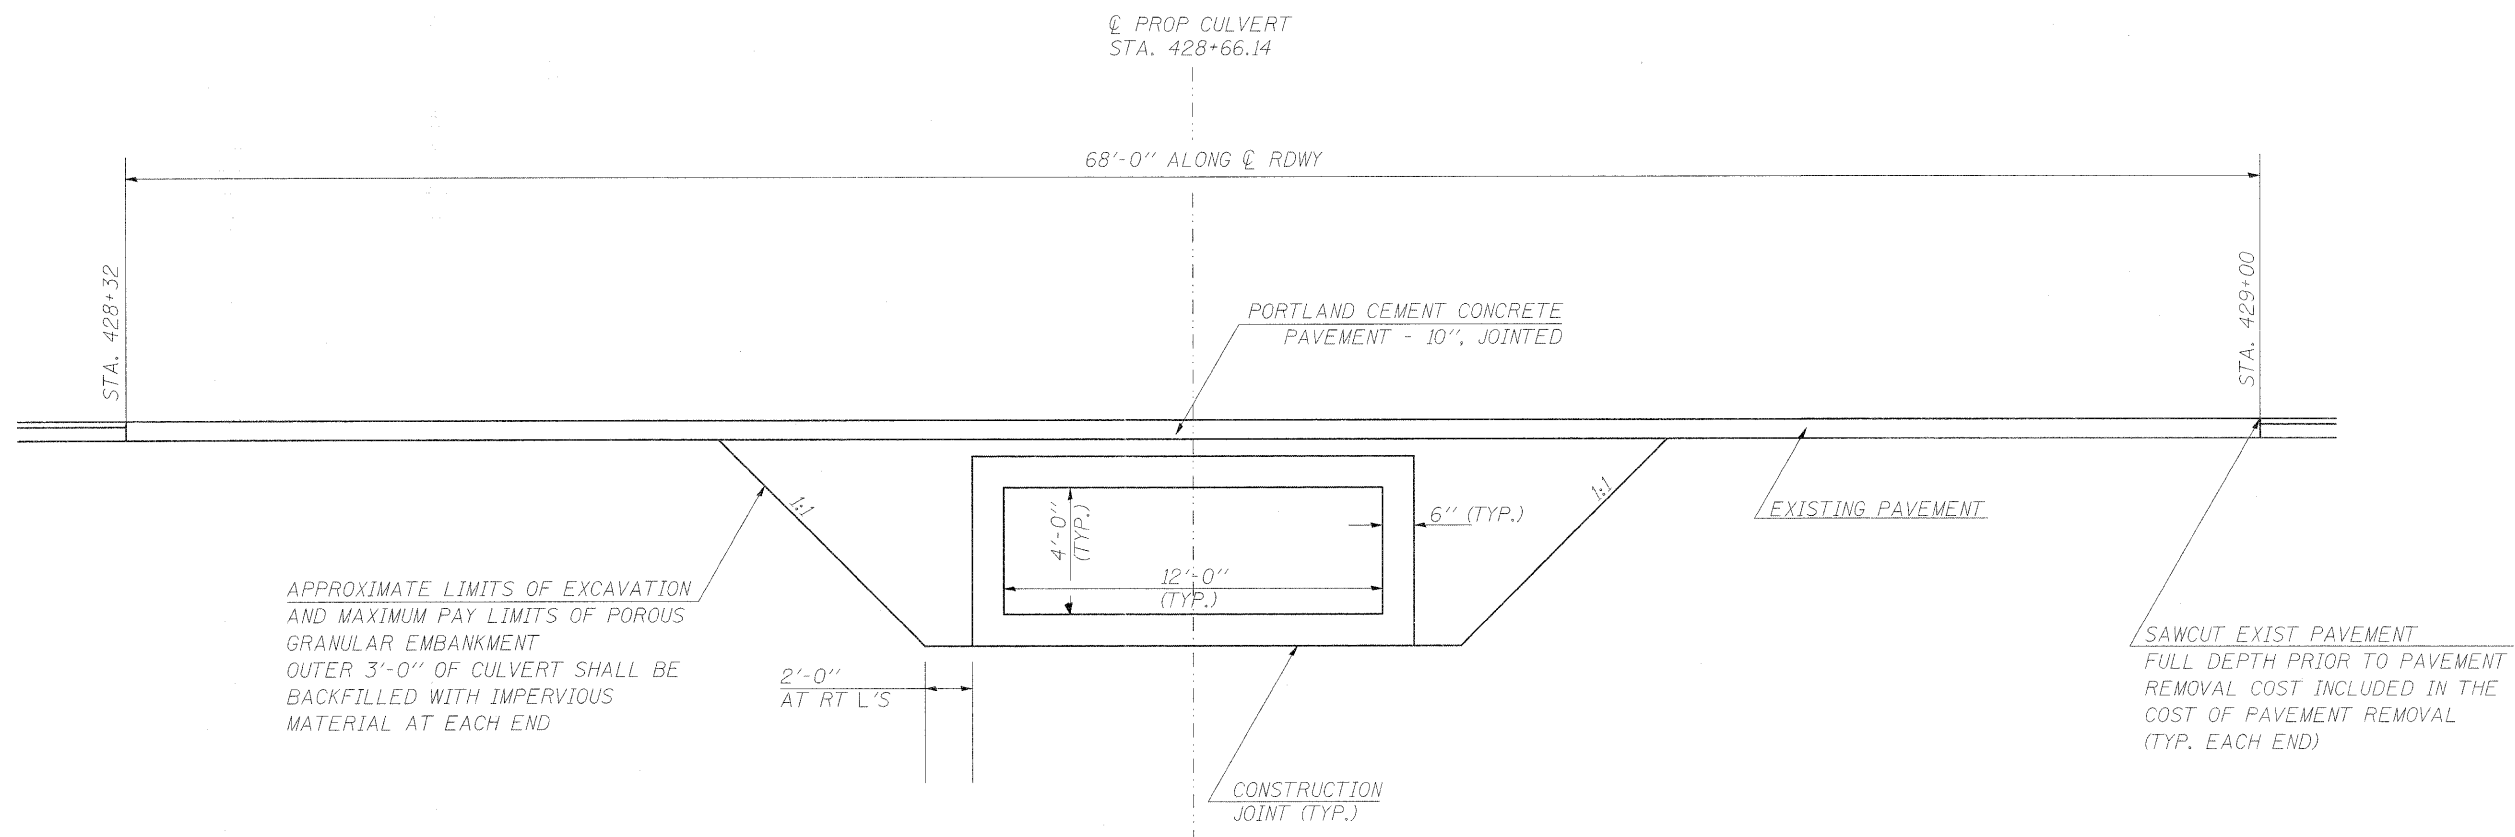

TEMPORARY SHEET PILING DETAIL

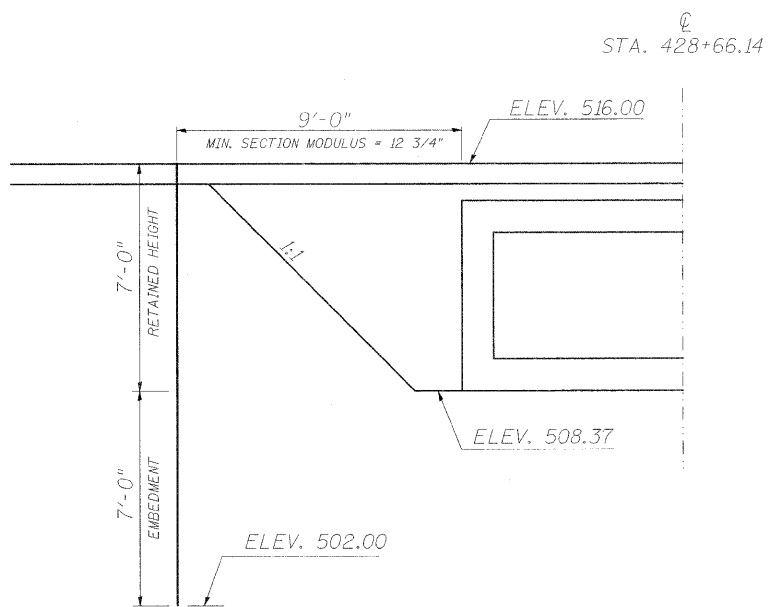

FILE NAME =	USER NAME = porterwc	DESIGNED -	REVISED -	STATE OF ILLINOIS DEPARTMENT OF TRANSPORTATION	CULVERT ELEVATION	F.A.P. RTE.	SECTION	COUNTY	TOTAL SHEETS	SHEET NO.
cr:\px_work\pwidot\porterwc\dms49697\09750911.sht_MISC.dgn	DRAWN -	REVISED -	103			102B-1	PERRY	18	04	
PLOT SCALE = 3/8" = 1' IN.	CHECKED -	REVISED -	CONTRACT NO. 78091							
PLOT DATE = 3/22/2011	DATE -	REVISED -	[ILLINOIS] FED. AID PROJECT							
					SCALE:	SHEET NO. OF SHEETS STA. 428+32 TO STA. 429+00				