


DATE	
BY	
FINAL SURVEY	
DESIGNED	
PLOTTED	
TEMPLATE	
NOTE BOOK	
AREAS CHECKED	
NO.	

DATE	
BY	
ORIGINAL SURVEY	
DESIGNED	
PLOTTED	
TEMPLATE	
NOTE BOOK	
AREAS CHECKED	
NO.	

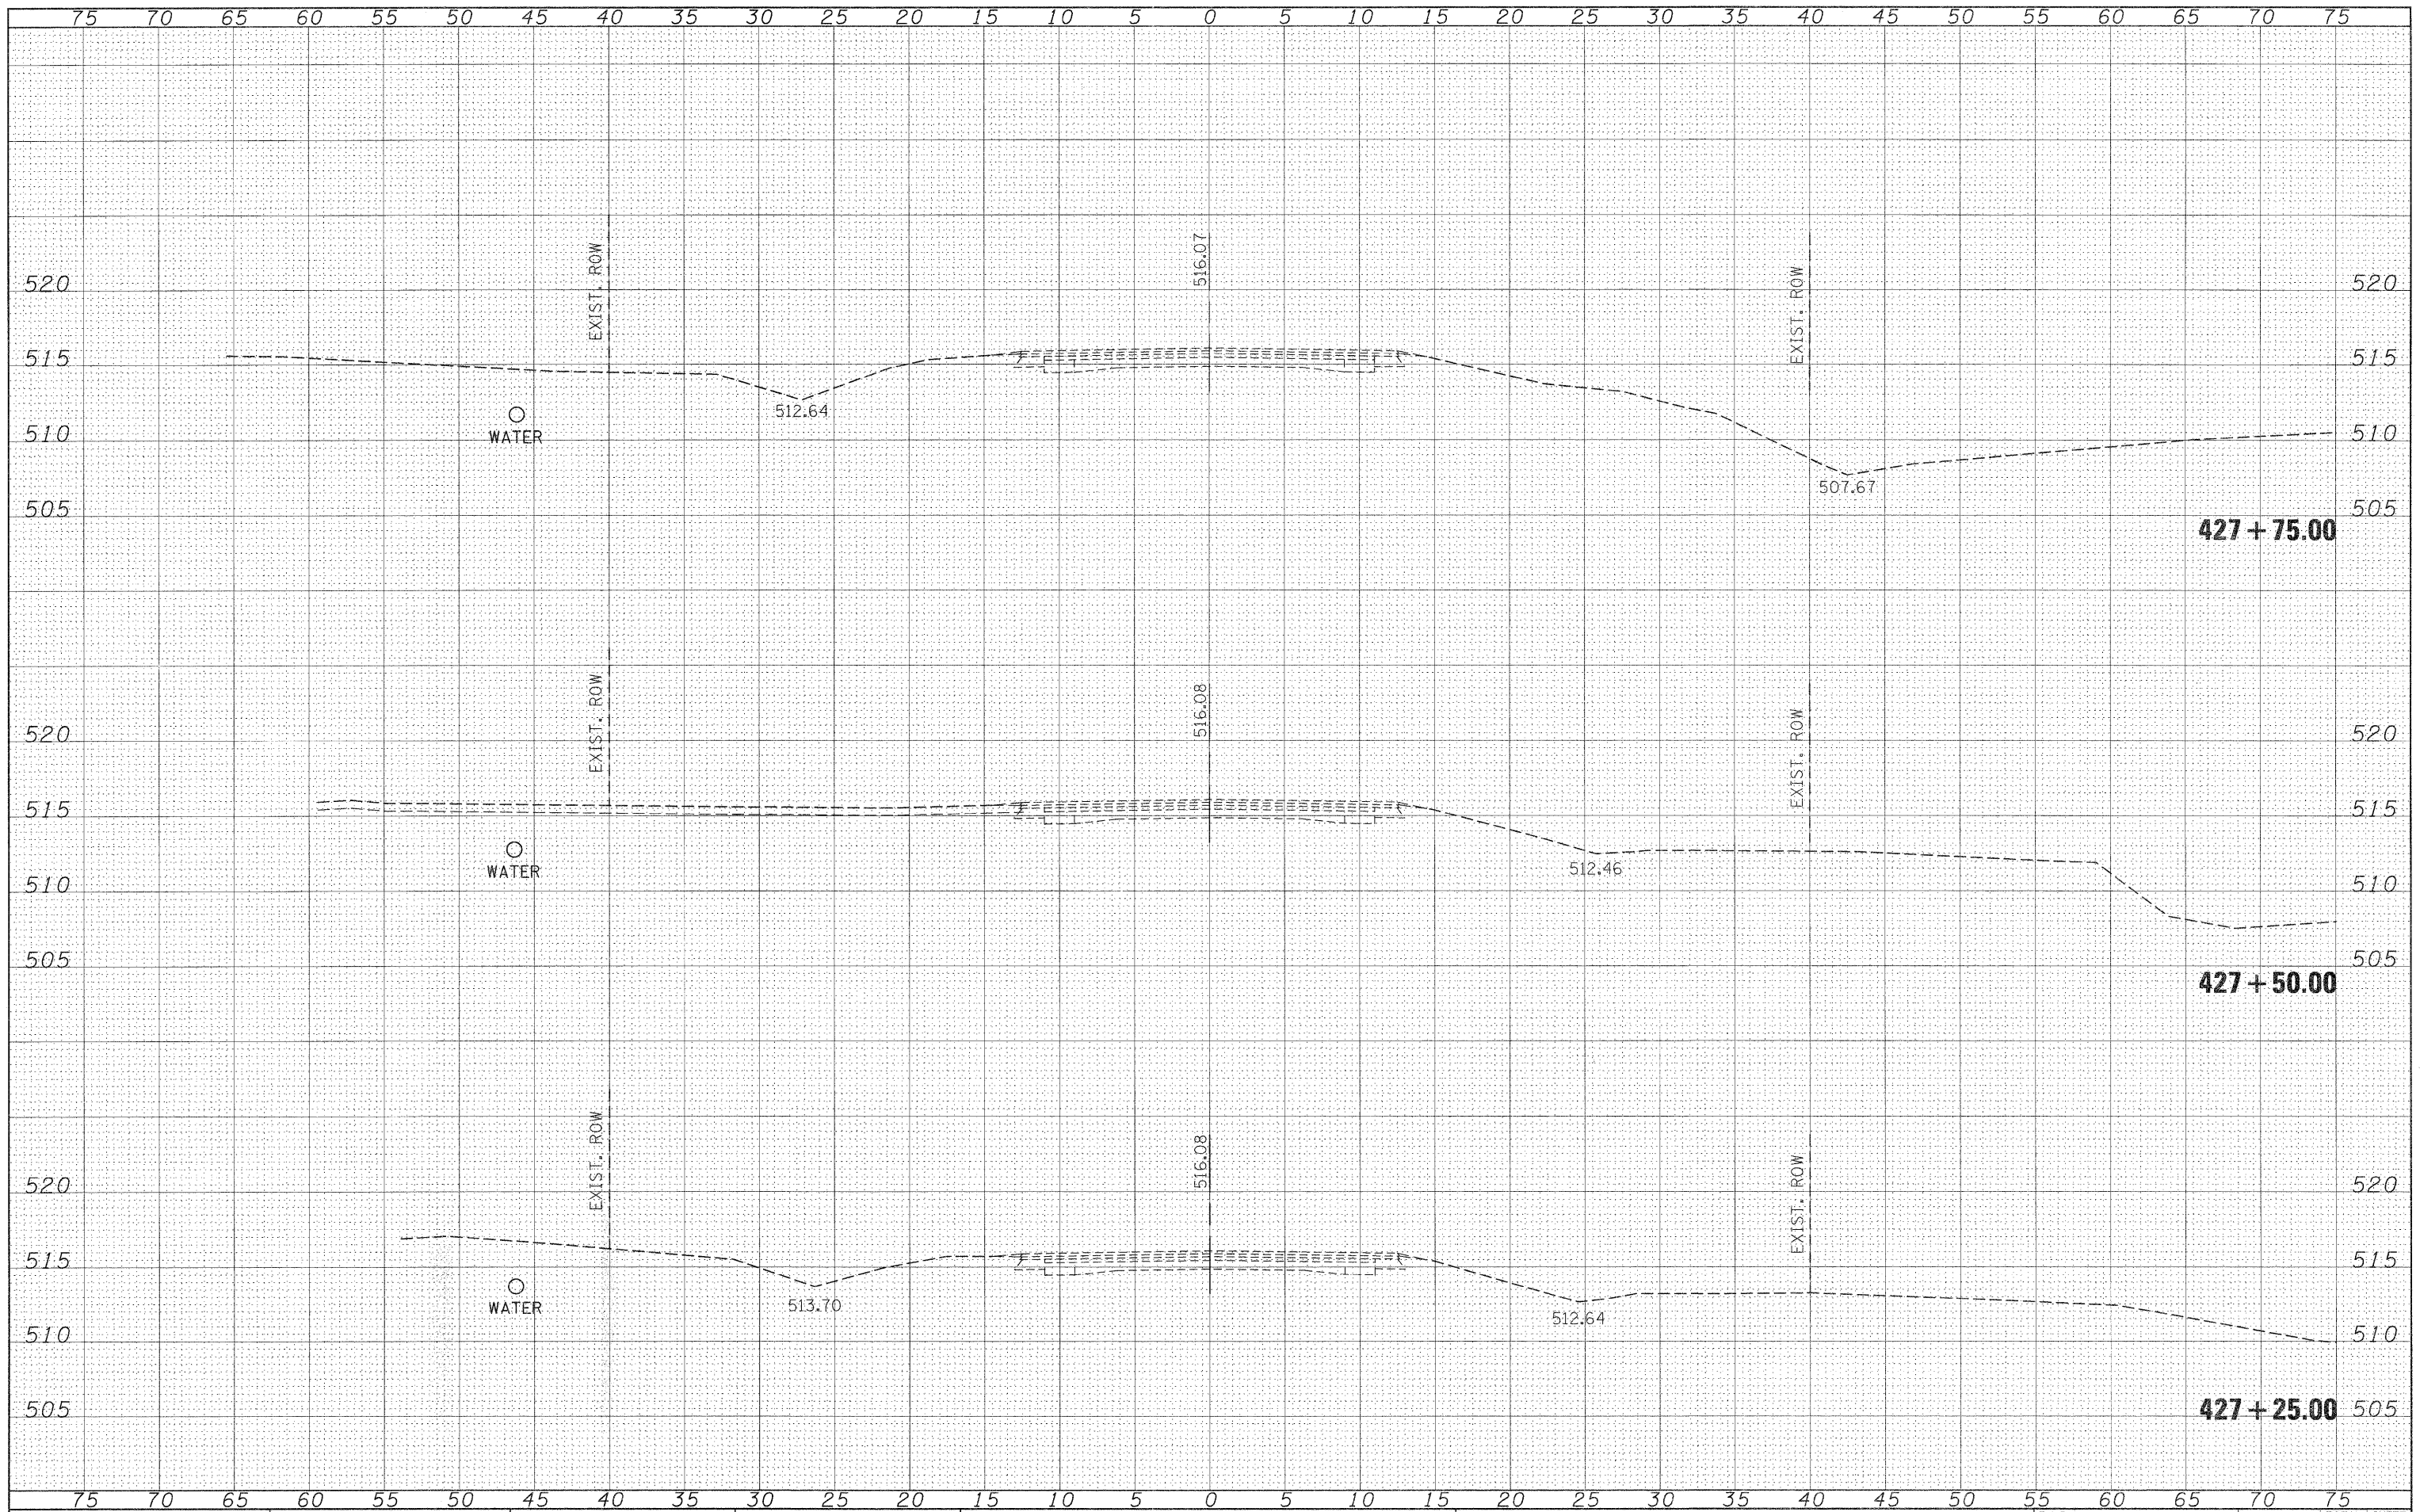

FILE NAME =	USER NAME = porterc	DESIGNED -	REVISED -	<b>STATE OF ILLINOIS</b> <b>DEPARTMENT OF TRANSPORTATION</b>	<b>IL 13 OVER UNNAMED STREAM</b> <b>CROSS SECTIONS</b>	F.A.P. RTE.	SECTION	COUNTY	TOTAL SHEETS	SHEET NO.
c:\pw\work\pwsdot\porterc\dms49697\d978091.shp_073-7073_x.s.dgn	DRAWN -	REVISED -	103			102B-1	PERRY	18	14	
PLOT SCALE = 5,0002' / IN.	CHECKED -	REVISED -	CONTRACT NO. 78091							
PLOT DATE = 3/22/2011	DATE -	REVISED -	ILLINOIS FED. AID PROJECT							
					SCALE: 1"=5'	SHEET NO.	OF	SHEETS	STA. 427+25.0000 TO STA. 427+75.0000	