



**LEGEND**

- ☒ PROPOSED TYPE IV CABINET, TRAFFIC SIGNAL CONTROLLER, HIGHWAY LIGHTING CONTROLLER, AND SERVICE INSTALLATION
- ☒ EXISTING TRAFFIC SIGNAL CONTROLLER
- ☒ PROPOSED STEEL COMBINATION MAST ARM ASSEMBLY AND POLE
- ☒ EXISTING SIGNAL HEAD
- ☒ PROPOSED TRAFFIC SIGNAL POST AND SIGNAL HEAD
- ☒ EXISTING SIGNAL POST
- ☒ PROPOSED SIGNAL HEAD WITH BACKPLATE, MAST ARM MOUNTED
- ☒ EXISTING LIGHT POLE AND LUMINAIRE
- PROPOSED GULFBOX JUNCTION
- T CONDUIT IN TRENCH
- ☒ PROPOSED CONCRETE HANDHOLE
- P CONDUIT, PUSHED
- PVC SIZE OF CONDUIT
- PROPOSED PVC CONDUIT

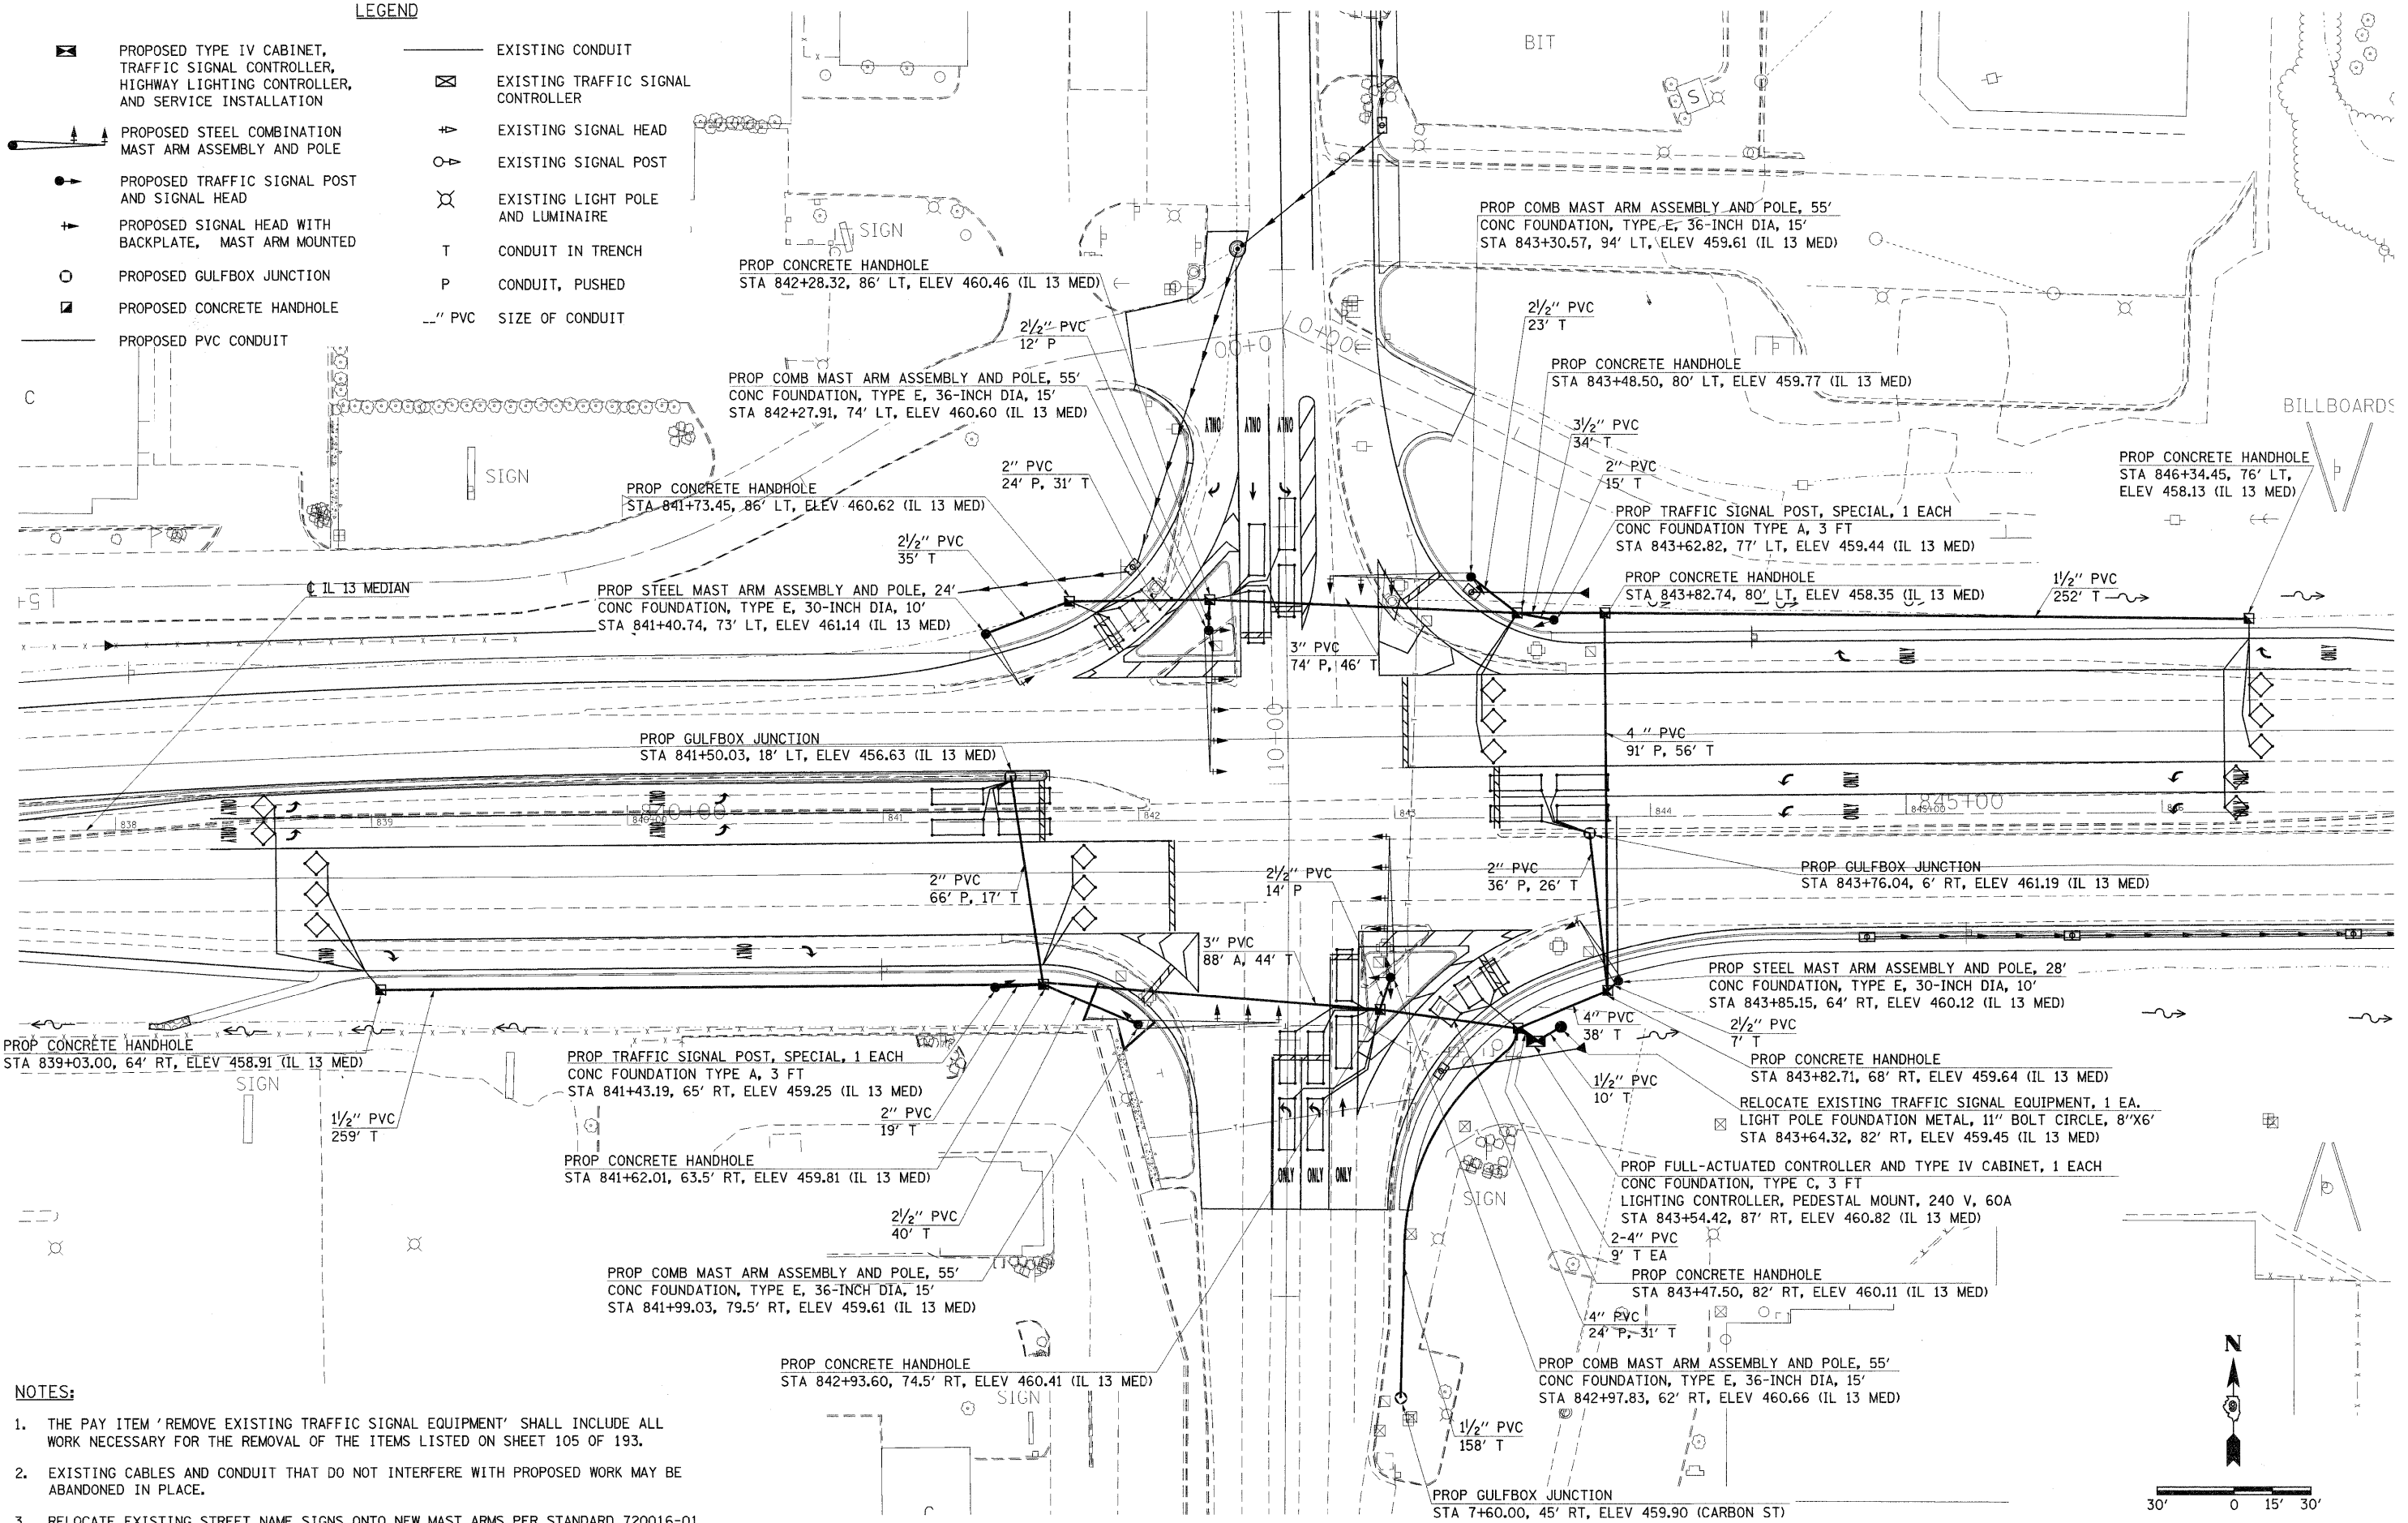

- NOTES:**
1. THE PAY ITEM 'REMOVE EXISTING TRAFFIC SIGNAL EQUIPMENT' SHALL INCLUDE ALL WORK NECESSARY FOR THE REMOVAL OF THE ITEMS LISTED ON SHEET 105 OF 193.
  2. EXISTING CABLES AND CONDUIT THAT DO NOT INTERFERE WITH PROPOSED WORK MAY BE ABANDONED IN PLACE.
  3. RELOCATE EXISTING STREET NAME SIGNS ONTO NEW MAST ARMS PER STANDARD 720016-01.

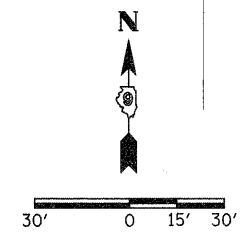

FILE NAME = c:\pwwork\pwwork\thomashf\ad01747278055-akt-rs.dgn

USER NAME = thomashf	DESIGNED -	REVISED -
	DRAWN -	REVISED -
PLOT SCALE = 30.0000' / IN.	CHECKED -	REVISED -
PLOT DATE = 5/5/2011	DATE -	REVISED -

**STATE OF ILLINOIS  
DEPARTMENT OF TRANSPORTATION**

**PROPOSED TRAFFIC SIGNALS  
AND LIGHTING**

SCALE: 1"=30'    SHEET NO.    OF    SHEETS    STA.    TO STA.

F.A.P. RTE.	SECTION	COUNTY	TOTAL SHEETS	SHEET NO.
331	(1X-1R-1,RS-2,N-2,TS-3)	WILLIAMSON	167	80
CONTRACT NO. 78155				
ILLINOIS FED. AID PROJECT				