


PHASE DESIGNATION DIAGRAM IL RTE 13 WITH CARBON ST

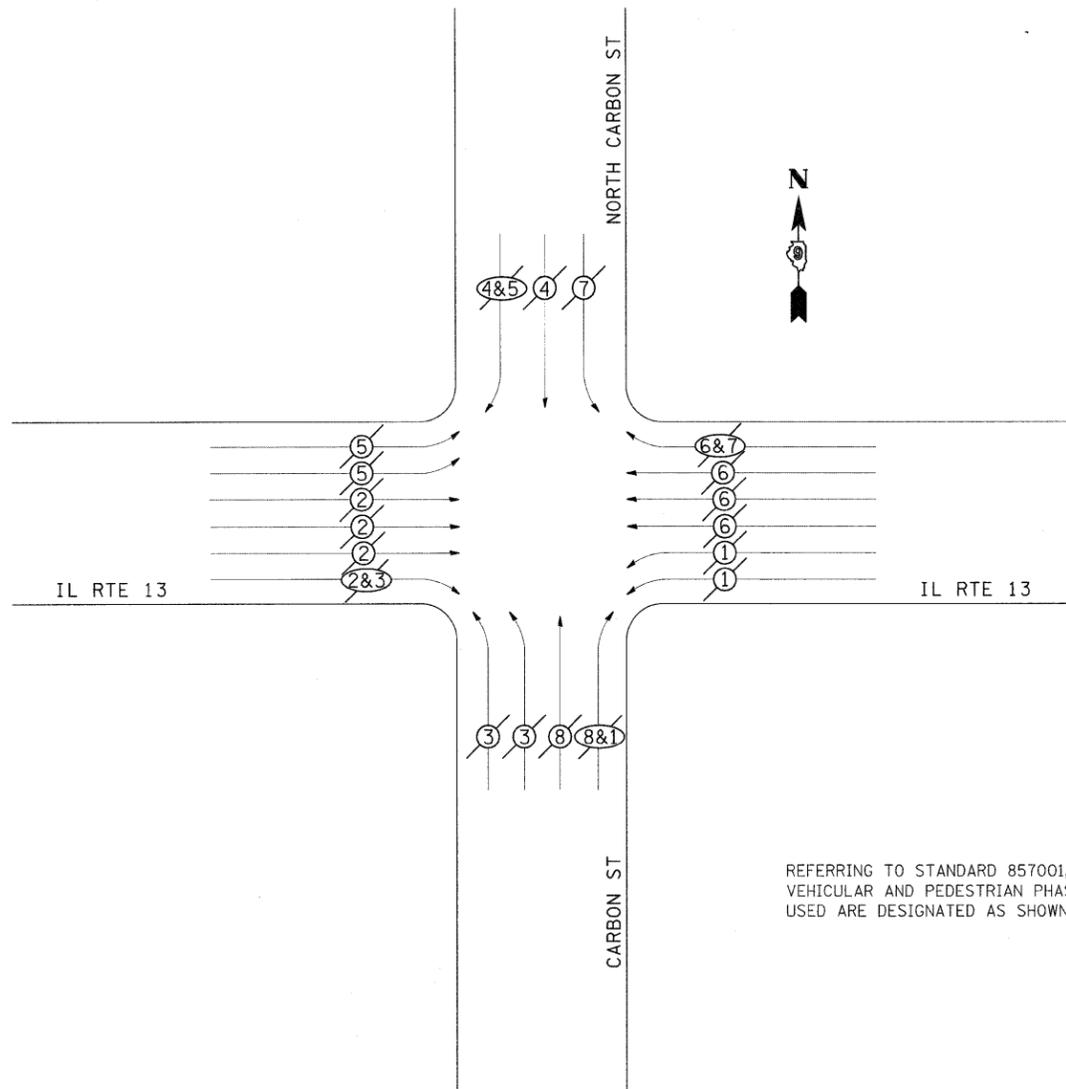


REFERRING TO STANDARD 857001, THE VEHICULAR AND PEDESTRIAN PHASES USED ARE DESIGNATED AS SHOWN.

- NW1 NORTHWEST ISLAND
STA 843+47.50 82' RT
- SE1 SOUTHEAST CORNER
STA 843+82.71 68' RT
- SE1 SOUTHEAST ISLAND
- SW SOUTHWEST CORNER
- SE2 SOUTHEAST CORNER
STA 843+82.71 68' RT
- NE1 NORTHEAST CORNER
STA 843+82.74 80' LT
- NE2 NORTHEAST CORNER
STA 843+48.50 80' LT

REVISIONS	
DRAWN	1-31-90
REVISED	5-30-90
REVISED	12-18-01
REVISED	3-27-08

STD. 9-66

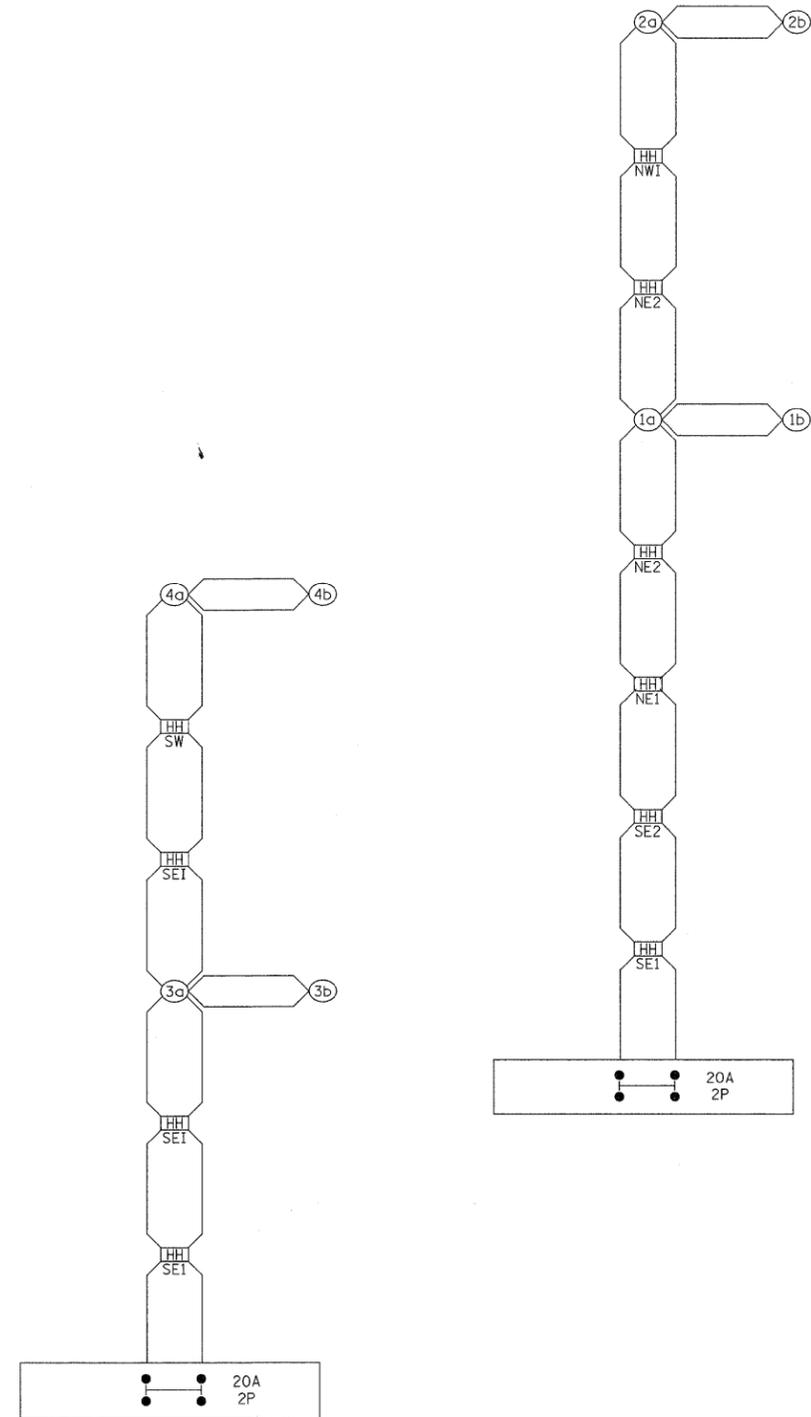

PROPOSED CONTROL INSTALLATION
LIGHTING CONTROLLER, PEDESTAL MOUNTED
60 AMP - 240 VOLT

LEGEND

VEHICULAR MOVEMENT
 PEDESTRIAN MOVEMENT
 * NUMBER REFERS TO ASSOCIATED PHASE

USER NAME = thomashf	DESIGNED -	REVISED -
PLOT SCALE = 28,0000' / IN.	DRAWN -	REVISED -
PLOT DATE = 5/5/2011	CHECKED -	REVISED -
	DATE -	REVISED -

**STATE OF ILLINOIS
DEPARTMENT OF TRANSPORTATION**

**PHASE DESIGNATION
DIAGRAM**

SCALE: SHEET NO. OF SHEETS STA. TO STA.

F.A.P. RTE.	SECTION	COUNTY	TOTAL SHEETS	SHEET NO.
331	(1X-1)R-1,RS-2,N-2,TS-3	WILLIAMSON	167	82
CONTRACT NO. 78155				
ILLINOIS FED. AID PROJECT				