


DATE: _____ BY: _____
 FINAL SURVEY PLOTTED DATE: _____
 NOTE BOOK NO. _____
 AREAS CHECKED: _____

DATE: _____ BY: _____
 ORIGINAL SURVEY PLOTTED DATE: _____
 NOTE BOOK NO. _____
 AREAS CHECKED: _____

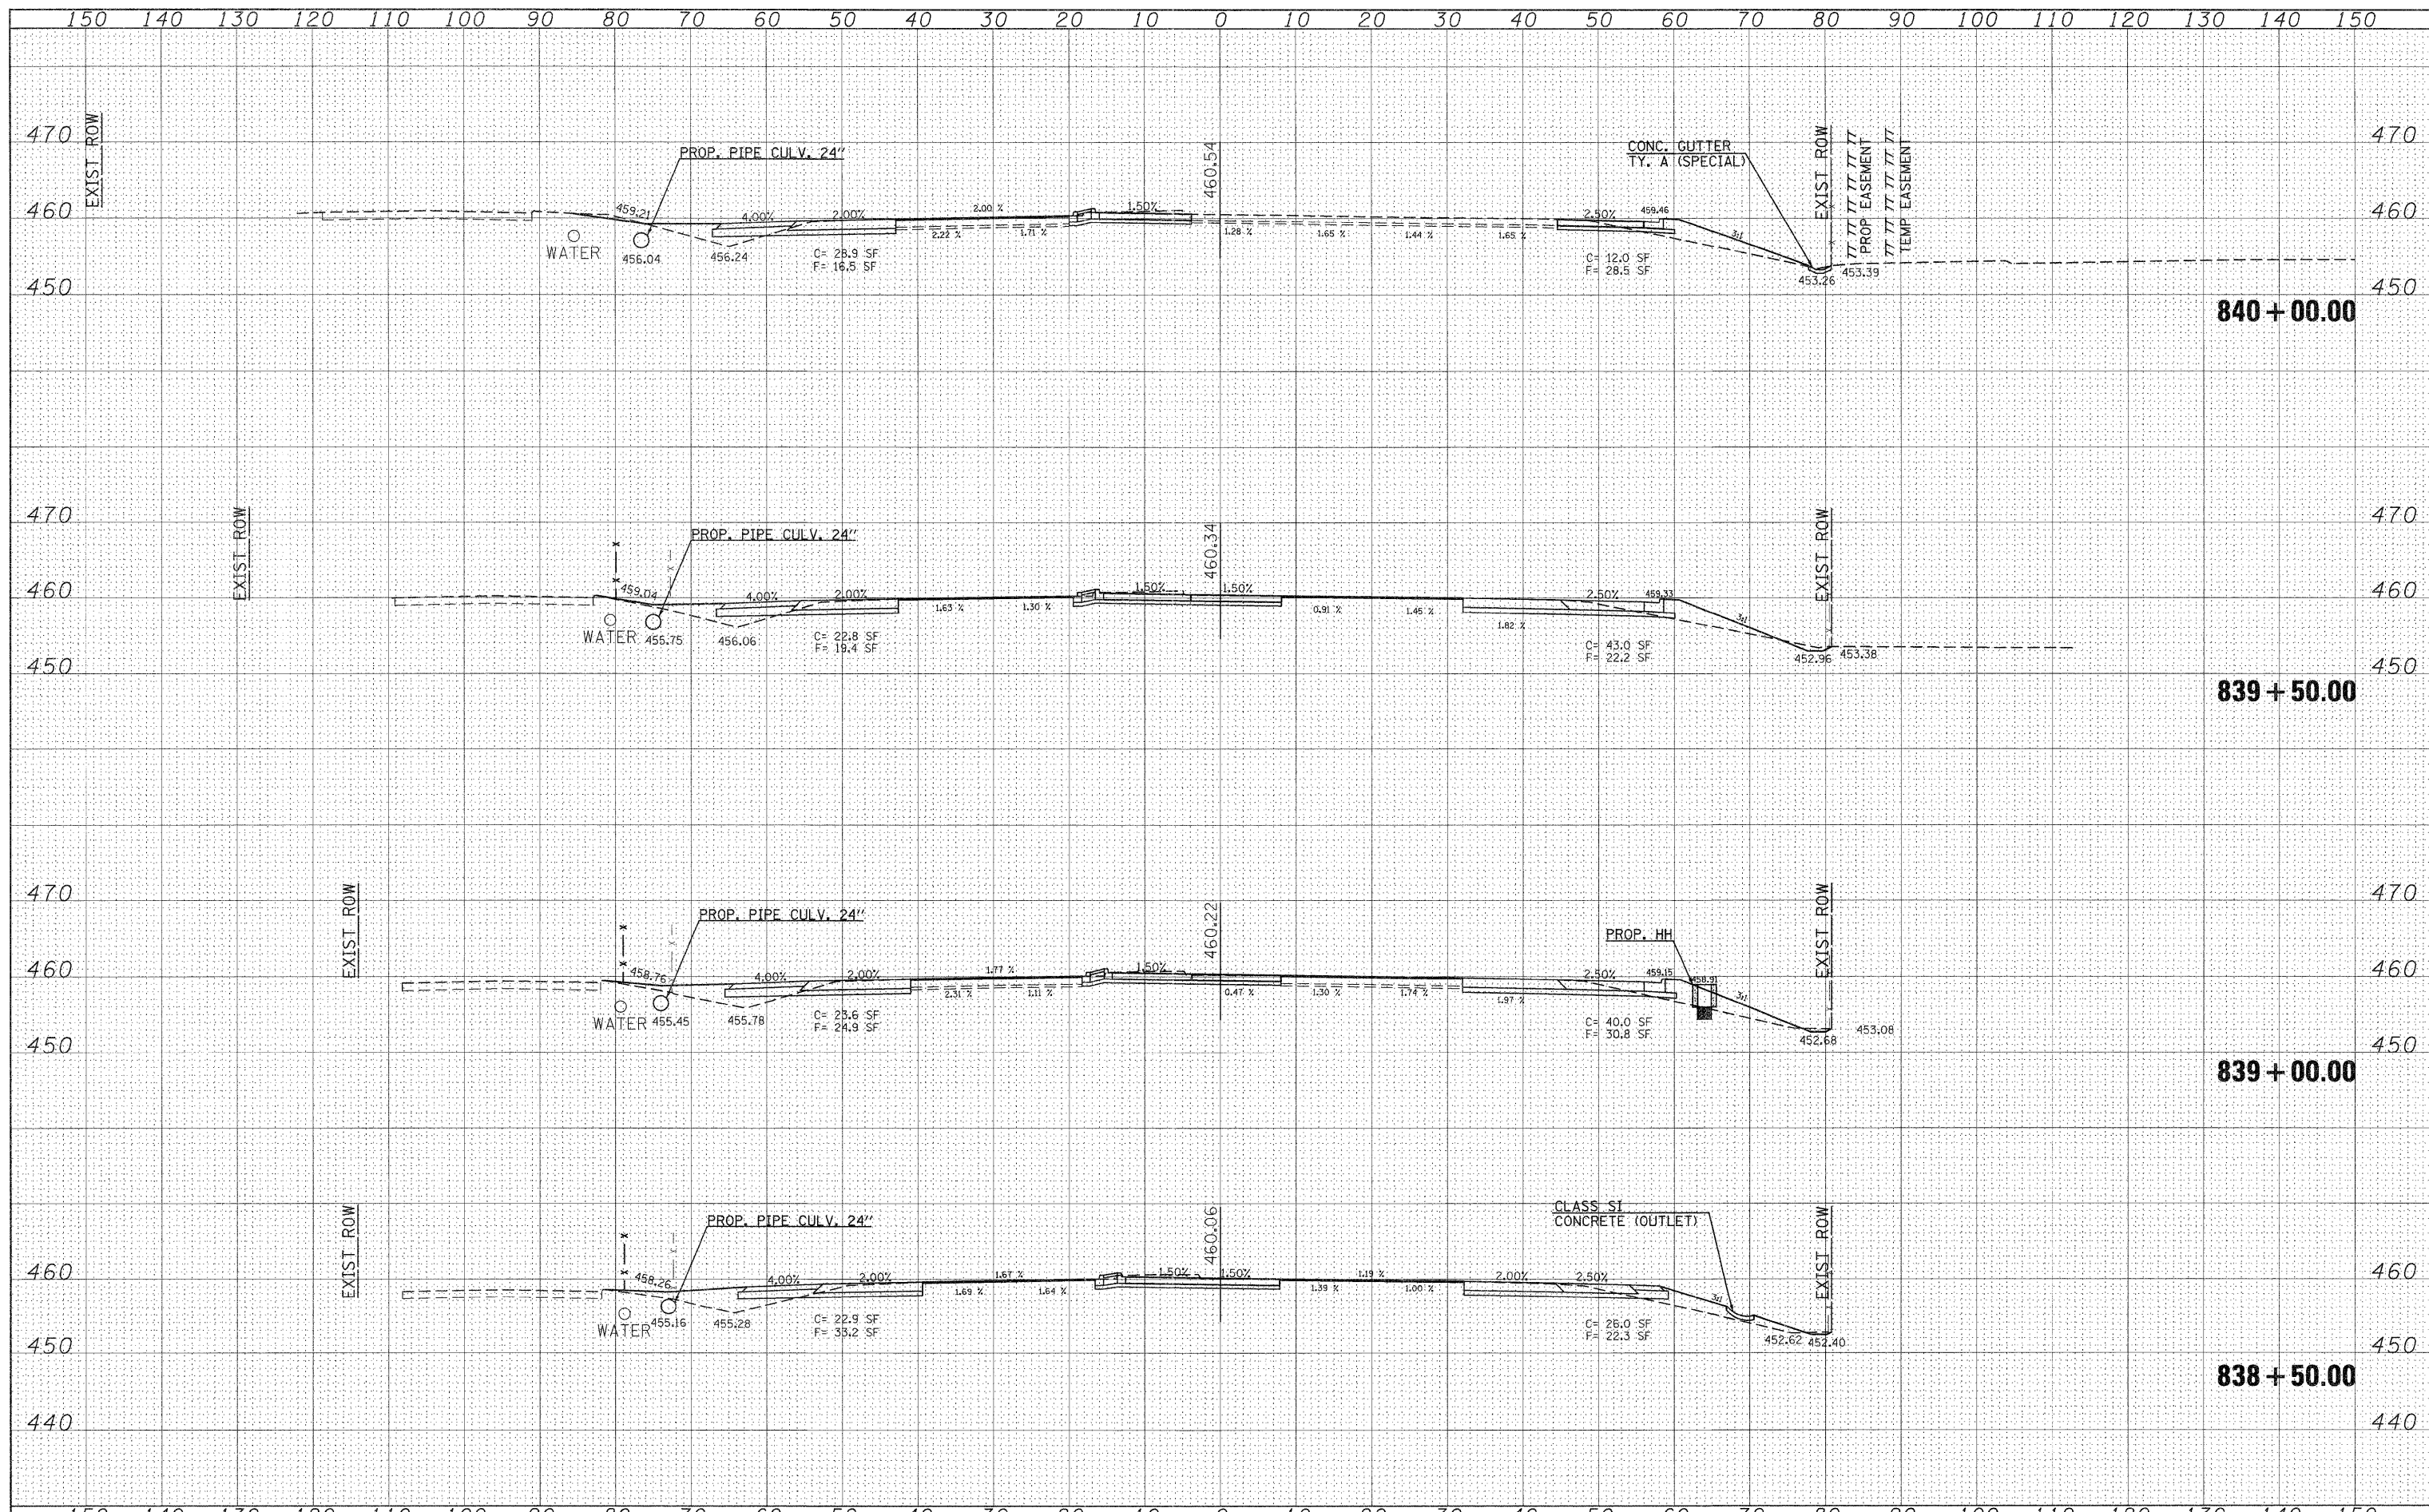

FILE NAME = et:\pw\work\pwwork\knightam\d0157472\78155-sht-13.dgn
 USER NAME = knightam
 PLOT SCALE = 10.0000' / IN.
 PLOT DATE = 3/21/2011

DESIGNED -
 DRAWN -
 CHECKED -
 DATE -

REVISED -
 REVISED -
 REVISED -
 REVISED -

**STATE OF ILLINOIS
 DEPARTMENT OF TRANSPORTATION**

**IL 13
 CROSS SECTIONS**
 SCALE: 1"=10'
 SHEET NO. OF SHEETS STA. 838+50.00 TO STA. 840+00.00

F.A.P. RTE.	SECTION	COUNTY	TOTAL SHEETS	SHEET NO.
331	(1X-1)R-1,RS-2,N-2,TS-3	WILLIAMSON	167	99
			CONTRACT NO. 78155	
ILLINOIS FED. AID PROJECT				