


DATE	
BY	
FINAL SURVEY	
SURVEYED	
PLOTTED	
NOTE BOOK	
AREAS CHECKED	
NO.	

DATE	
BY	
ORIGINAL SURVEY	
SURVEYED	
PLOTTED	
NOTE BOOK	
AREAS CHECKED	
NO.	

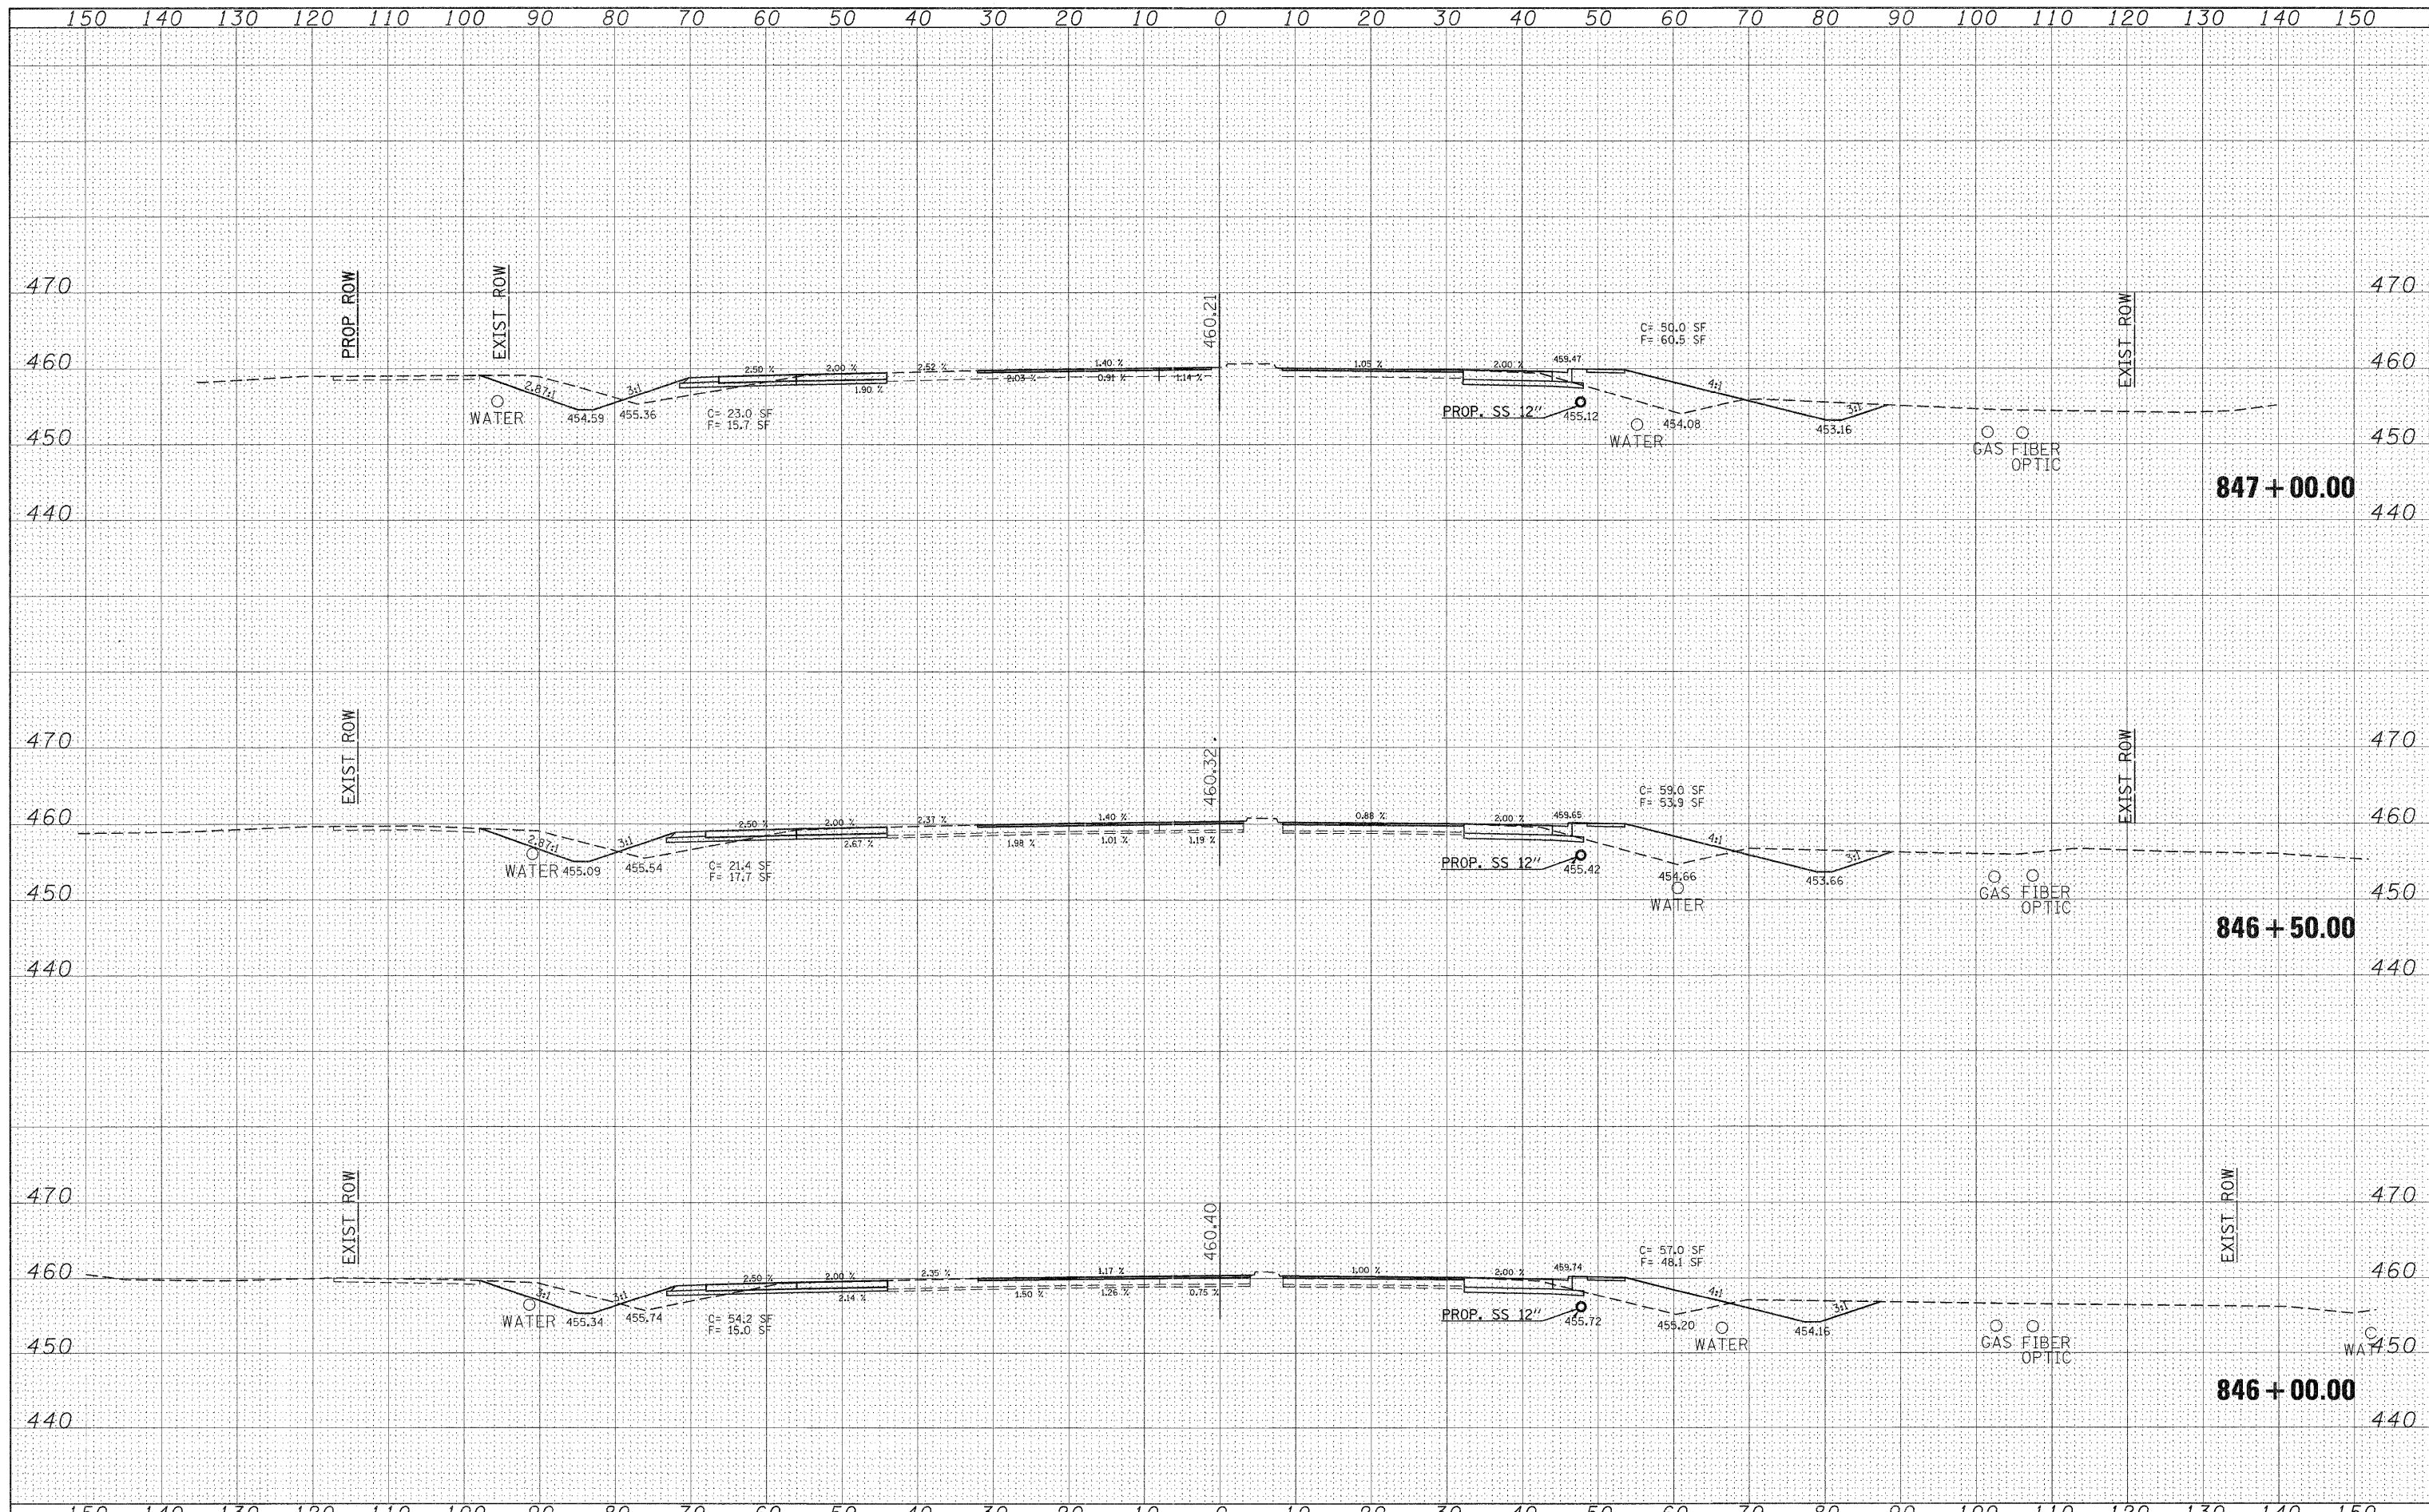

FILE NAME =	USER NAME = knightam	DESIGNED -	REVISED -	STATE OF ILLINOIS DEPARTMENT OF TRANSPORTATION	IL 13 CROSS SECTIONS	F.A.P. RTE.	SECTION	COUNTY	TOTAL SHEETS	SHEET NO.
en:\pw\work\pw\dot\knightam\d0157472\78155-shht-13.dgn		DRAWN -	REVISED -			331	(IX-1)R-1,RS-2,N-2,TS-3	WILLIAMSON	167	103
PLOT SCALE = 10.0000' / IN.		CHECKED -	REVISED -			CONTRACT NO. 78155				
PLOT DATE = 3/21/2011		DATE -	REVISED -			ILLINOIS FED. AID PROJECT				

SCALE: 1"=10' SHEET NO. OF SHEETS STA. 846+00.00 TO STA. 847+00.00