


DATE	
BY	
SURVEYED	
PLOTTED	
NOTE BOOK	
AREAS CHECKED	

DATE	
BY	
SURVEYED	
PLOTTED	
NOTE BOOK	
AREAS CHECKED	

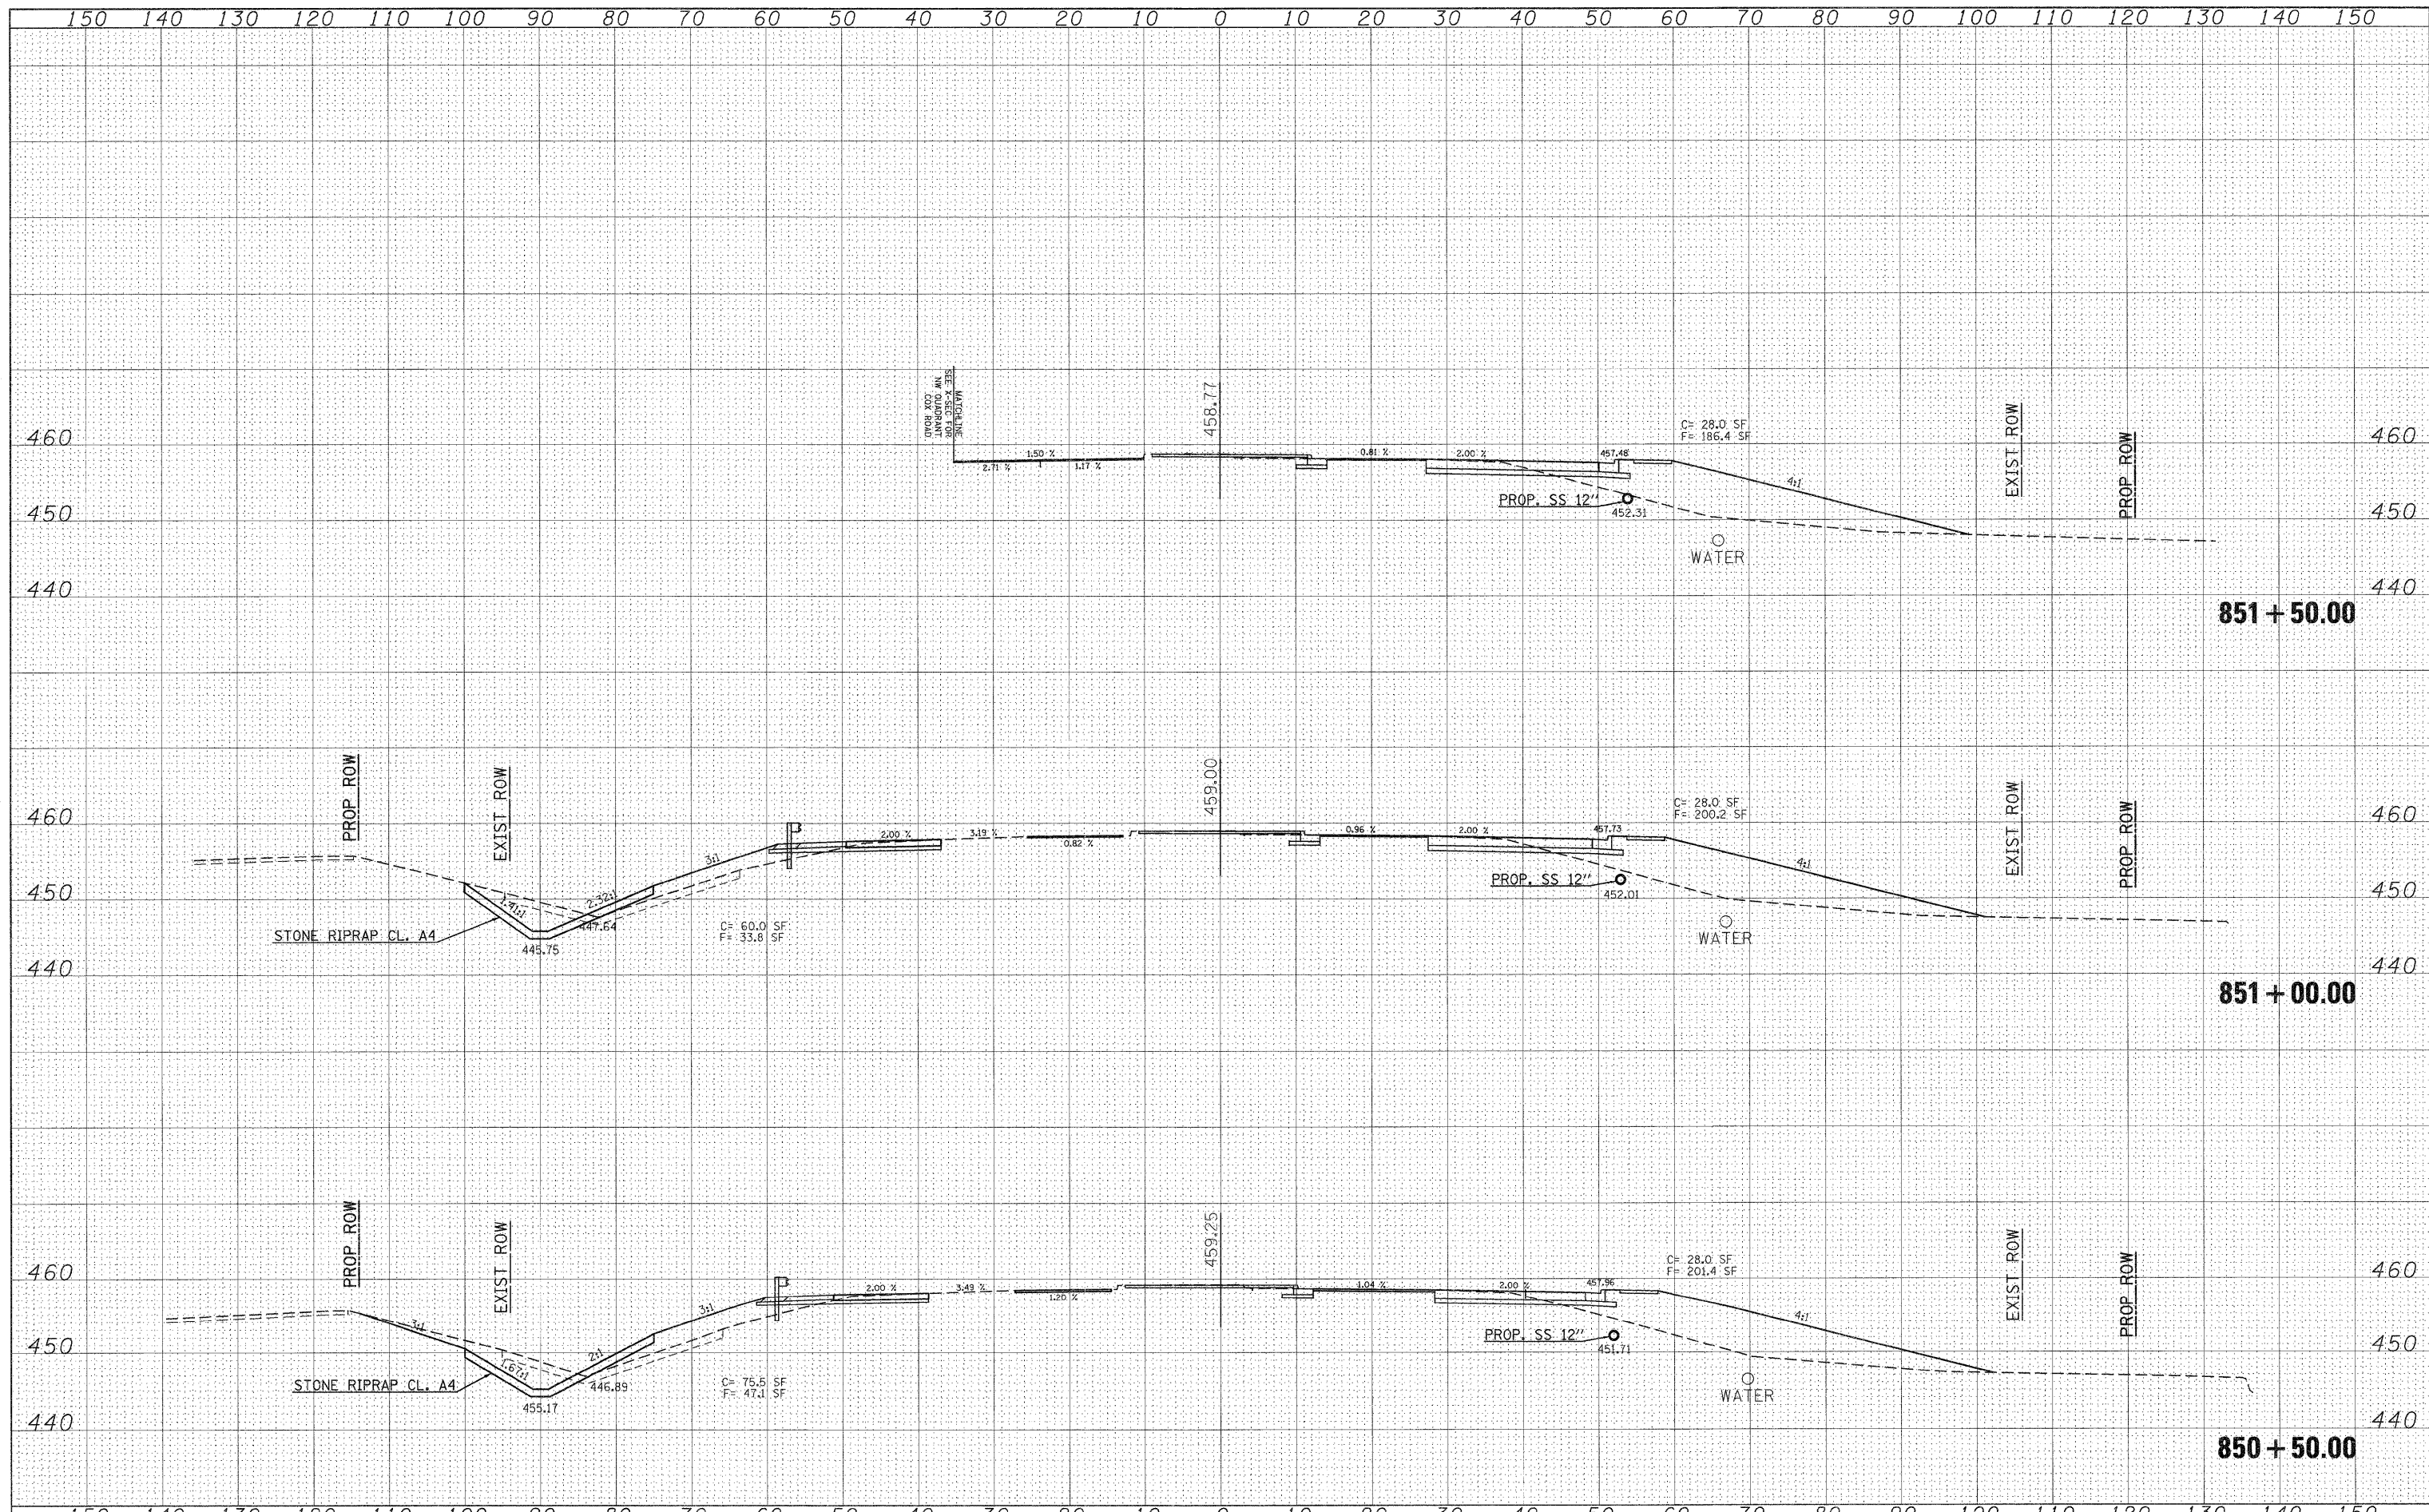

FILE NAME =	USER NAME = knightam	DESIGNED -	REVISED -	<b>STATE OF ILLINOIS DEPARTMENT OF TRANSPORTATION</b>	<b>IL 13 CROSS SECTIONS</b>	F.A.P. RTE.	SECTION	COUNTY	TOTAL SHEETS	SHEET NO.
or:\pw\work\pksdot\knightam\d0157472\78155-sht-ssht-13.dgn	DRAWN -	REVISED -	331			(1X-1)R-1,RS-2,N-2,TS-3	WILLIAMSON	167	106	
PLOT SCALE = 10.0000' / IN.	CHECKED -	REVISED -	CONTRACT NO. 78155							
PLOT DATE = 3/21/2011	DATE -	REVISED -	ILLINOIS FED. AID PROJECT							

SCALE: 1"=10'      SHEET NO.      OF      SHEETS      STA. 850+50.00 TO STA. 851+50.00