


DATE	
BY	
SURVEYED	
TEMPLATE	
AREAS CHECKED	
NO.	

DATE	
BY	
SURVEYED	
TEMPLATE	
AREAS CHECKED	
NO.	

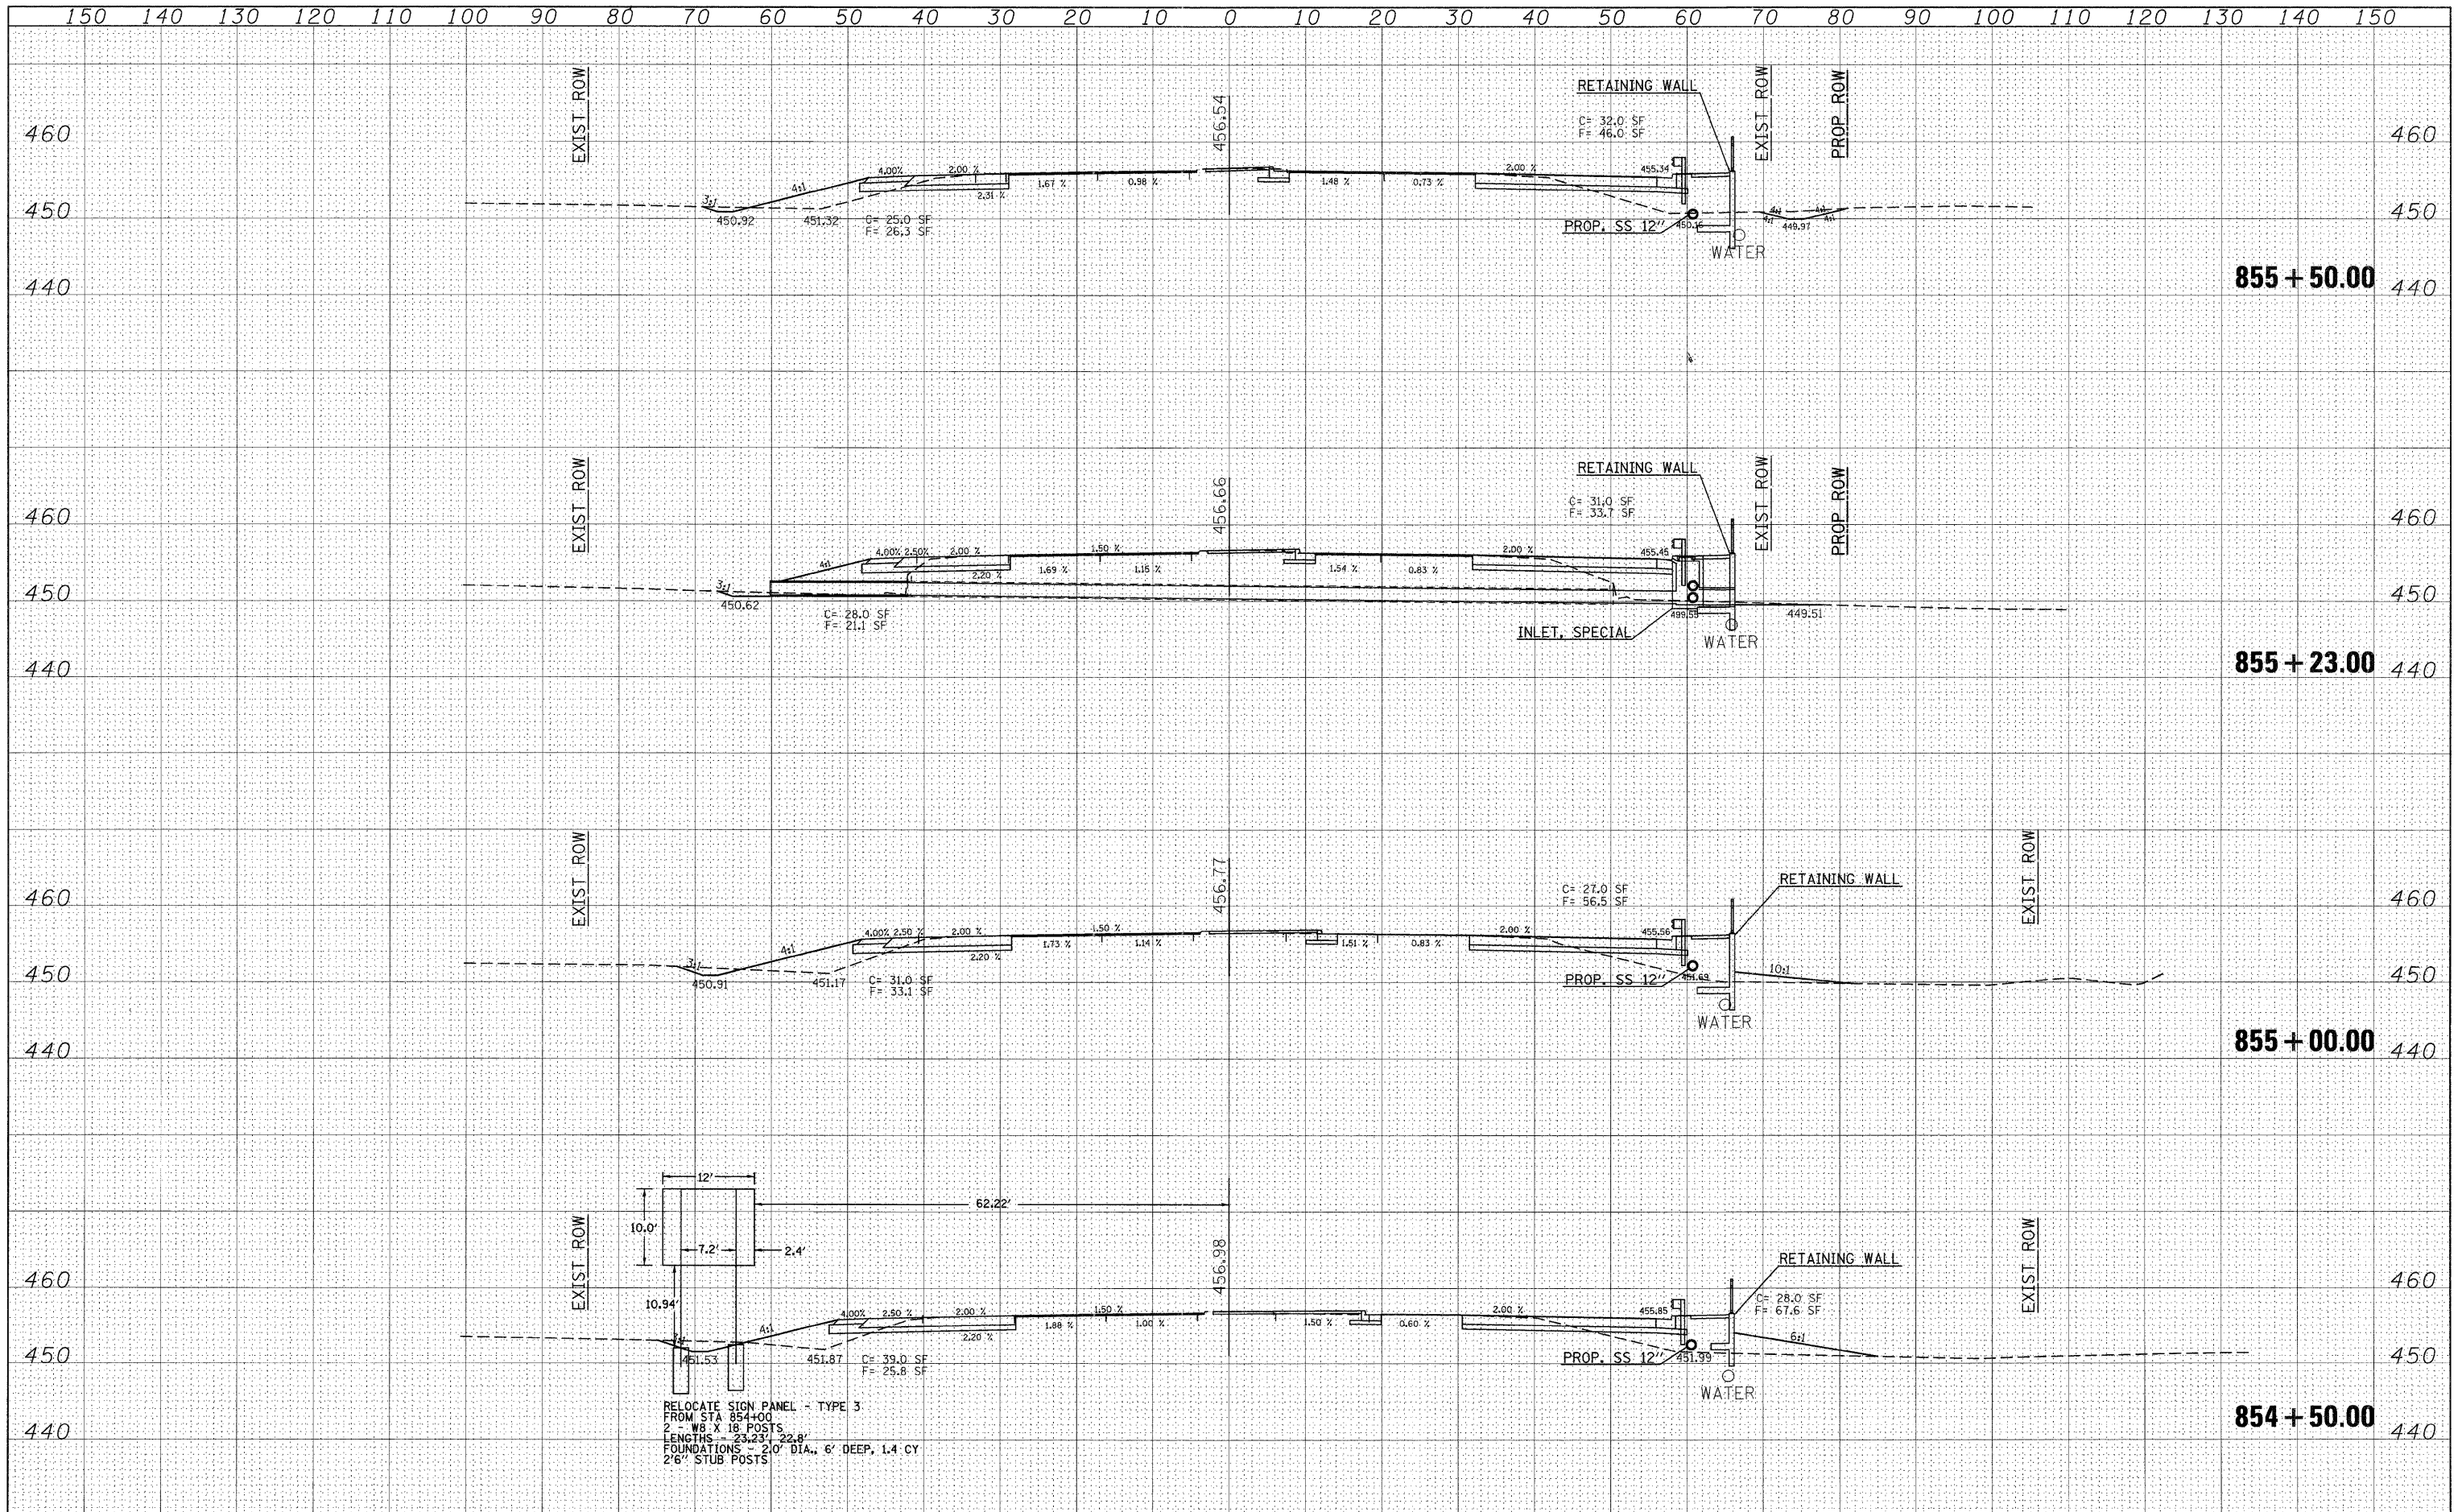

FILE NAME =	USER NAME = thomashf	DESIGNED -	REVISED -	STATE OF ILLINOIS DEPARTMENT OF TRANSPORTATION	IL 13 CROSS SECTIONS	F.A.P. RTE.	SECTION	COUNTY	TOTAL SHEETS	SHEET NO.	
c:\p\work\p\dot\thomashf\08157472\78155-sht-13.dgn	PLOT SCALE = 10.0000' / IN.	DRAWN -	REVISED -			331	(1X-1R-1,RS-2,N-2,TS-3	WILLIAMSON	167	109	
PLOT DATE = 4/21/2011	DATE -	CHECKED -	REVISED -			SCALE: 1"=10'		SHEET NO. OF SHEETS STA. 854+50.00 TO STA. 855+50.00		CONTRACT NO. 78155	
						ILLINOIS FED. AID PROJECT					