


DATE _____ BY _____
 SURVEYED _____
 PLOTTED _____
 FINAL SURVEY _____
 NOTE BOOK _____
 NO. _____

DATE _____ BY _____
 SURVEYED _____
 PLOTTED _____
 ORIGINAL SURVEY _____
 NOTE BOOK _____
 NO. _____

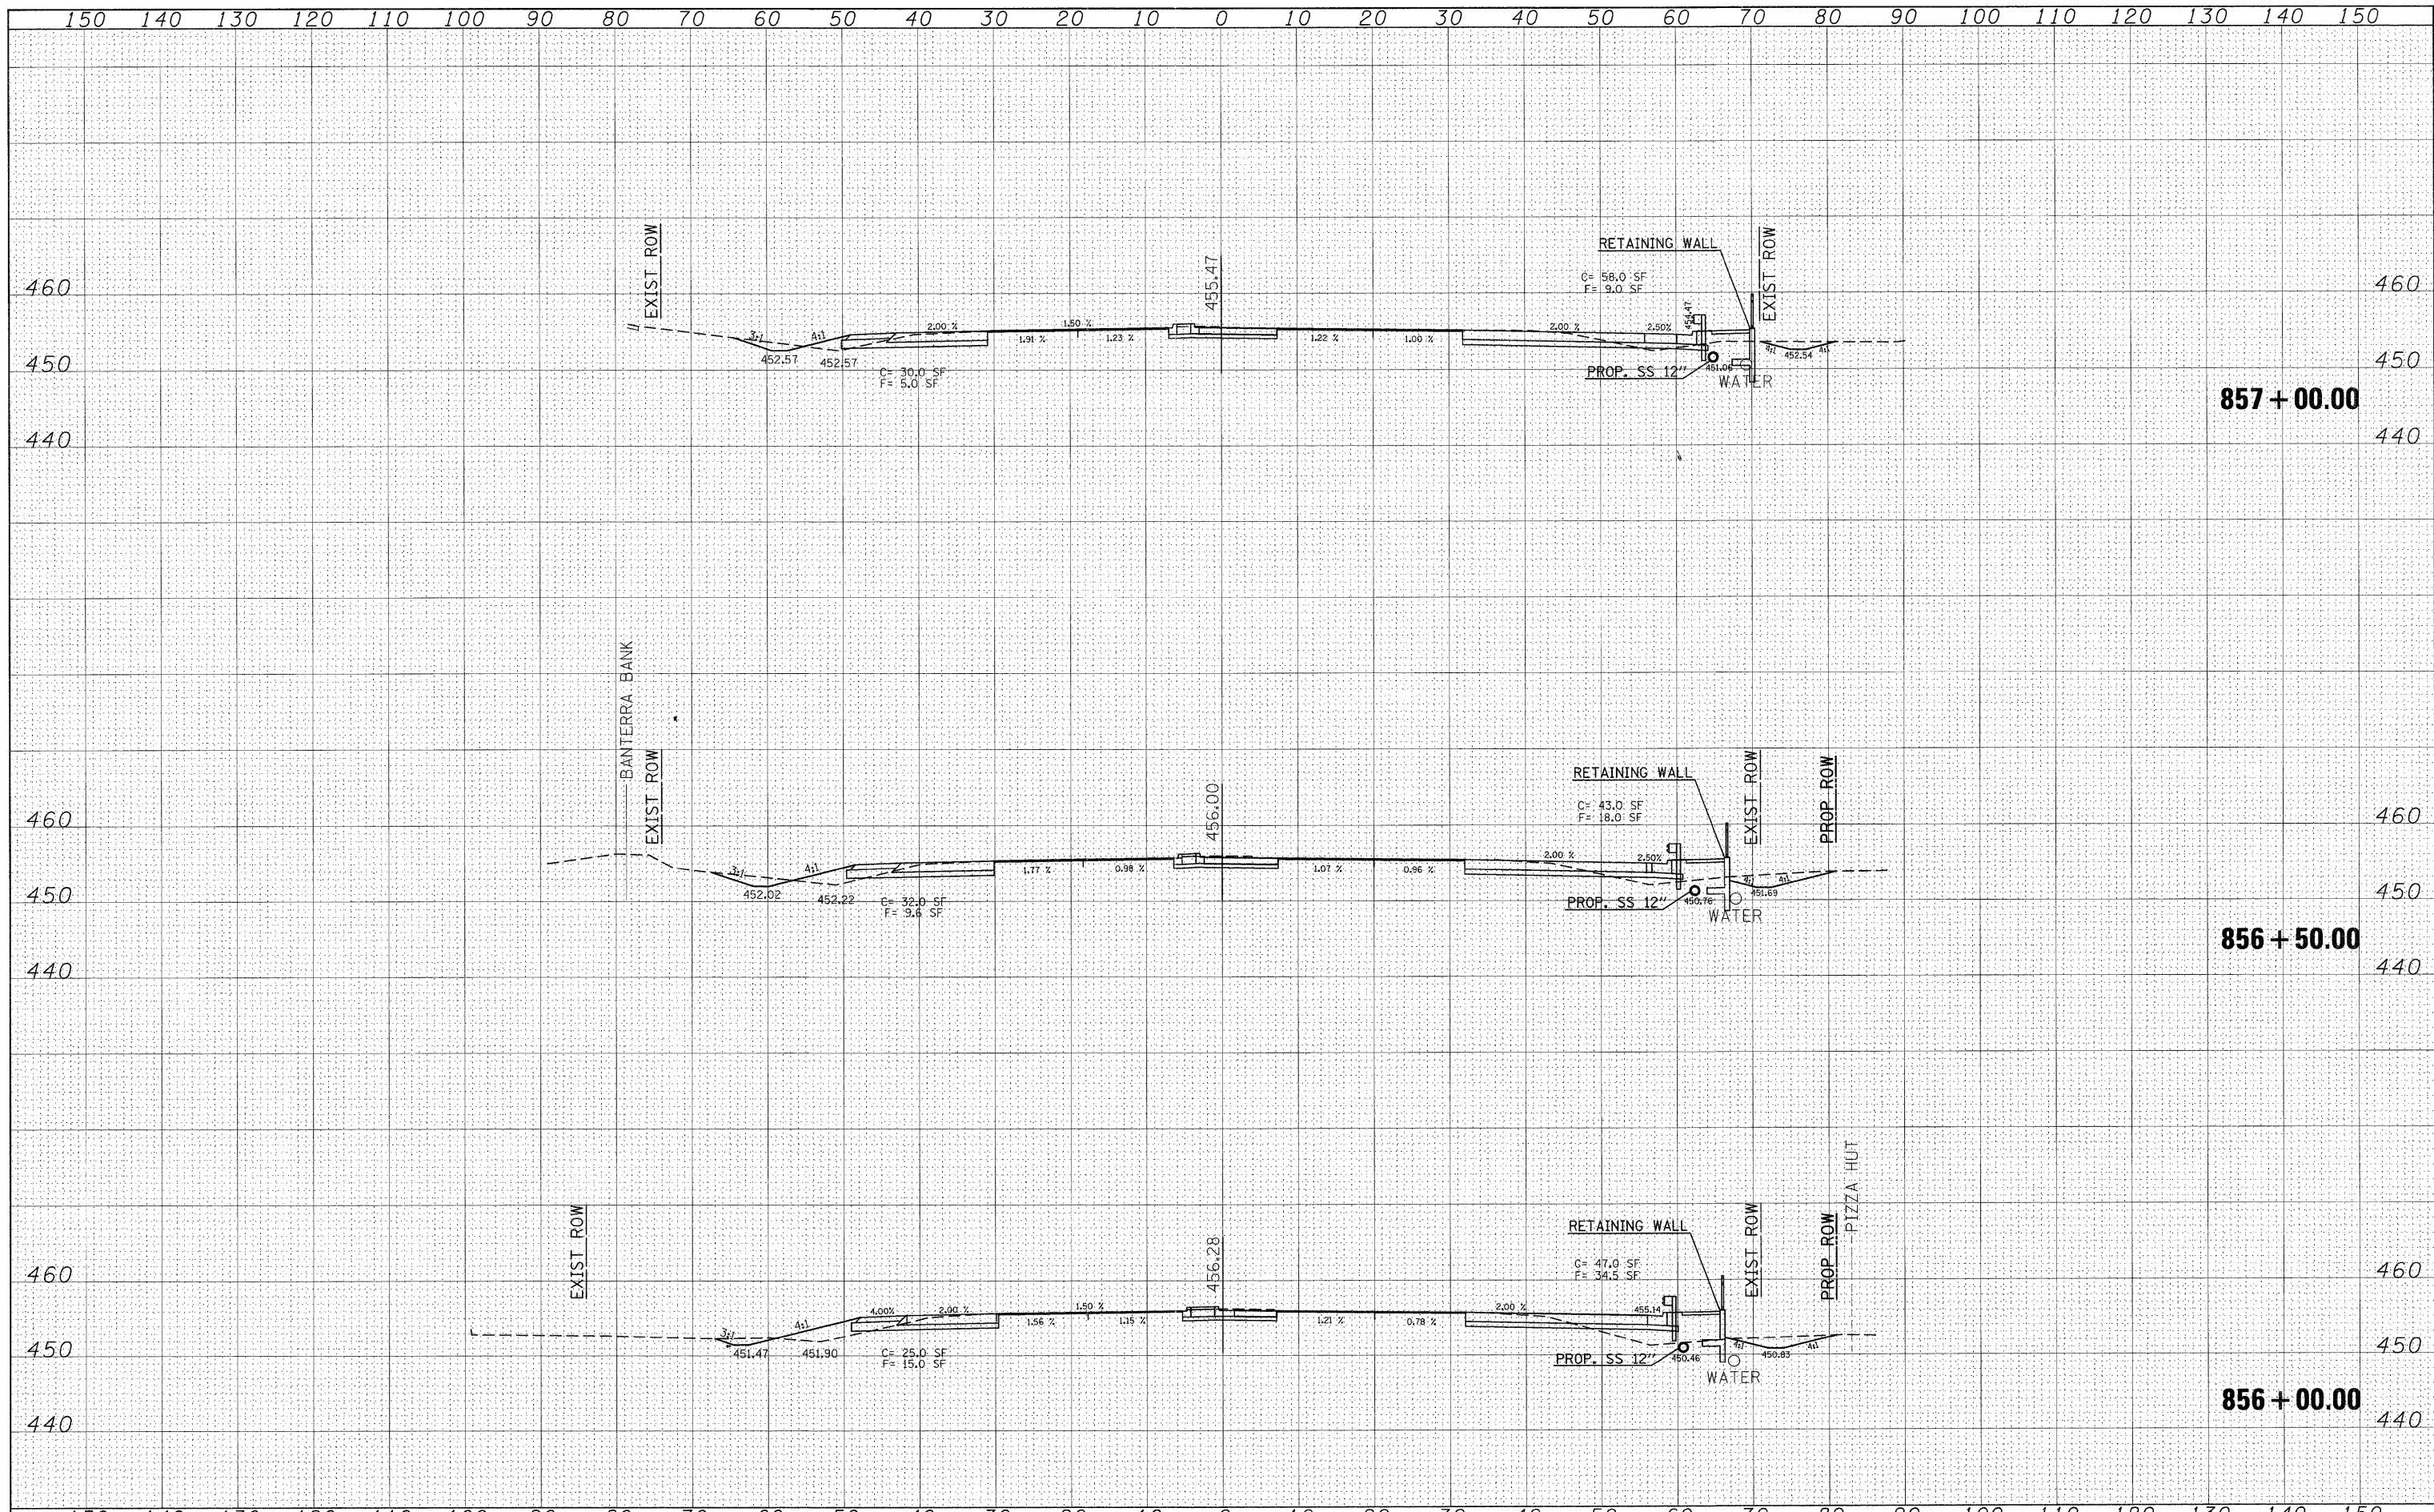

FILE NAME =	USER NAME = thomashf	DESIGNED -	REVISED -	STATE OF ILLINOIS DEPARTMENT OF TRANSPORTATION	IL 13 CROSS SECTIONS		F.A.P. RTE.	SECTION	COUNTY	TOTAL SHEETS	SHEET NO.
ci:\pw_work\pwwork\thomashf\10157472\78155-shr\ssht-13.dgn		DRAWN -	REVISED -		331	(IX-1)R-1,RS-2,N-2,TS-3	WILLIAMSON	167	110		
PLOT SCALE = 10.0000' / IN.		CHECKED -	REVISED -		SCALE: 1"=10'			SHEET NO. OF SHEETS STA. 856+00.00 TO STA. 857+00.00		CONTRACT NO. 78155	
PLOT DATE = 4/20/2011		DATE -	REVISED -		ILLINOIS FED. AID PROJECT						