


FINAL SURVEY	DATE
SURVEYED	BY
PLOTTED	
NOTE BOOK	
AREAS	
CHECKED	

ORIGINAL SURVEY	DATE
SURVEYED	BY
PLOTTED	
NOTE BOOK	
AREAS	
CHECKED	

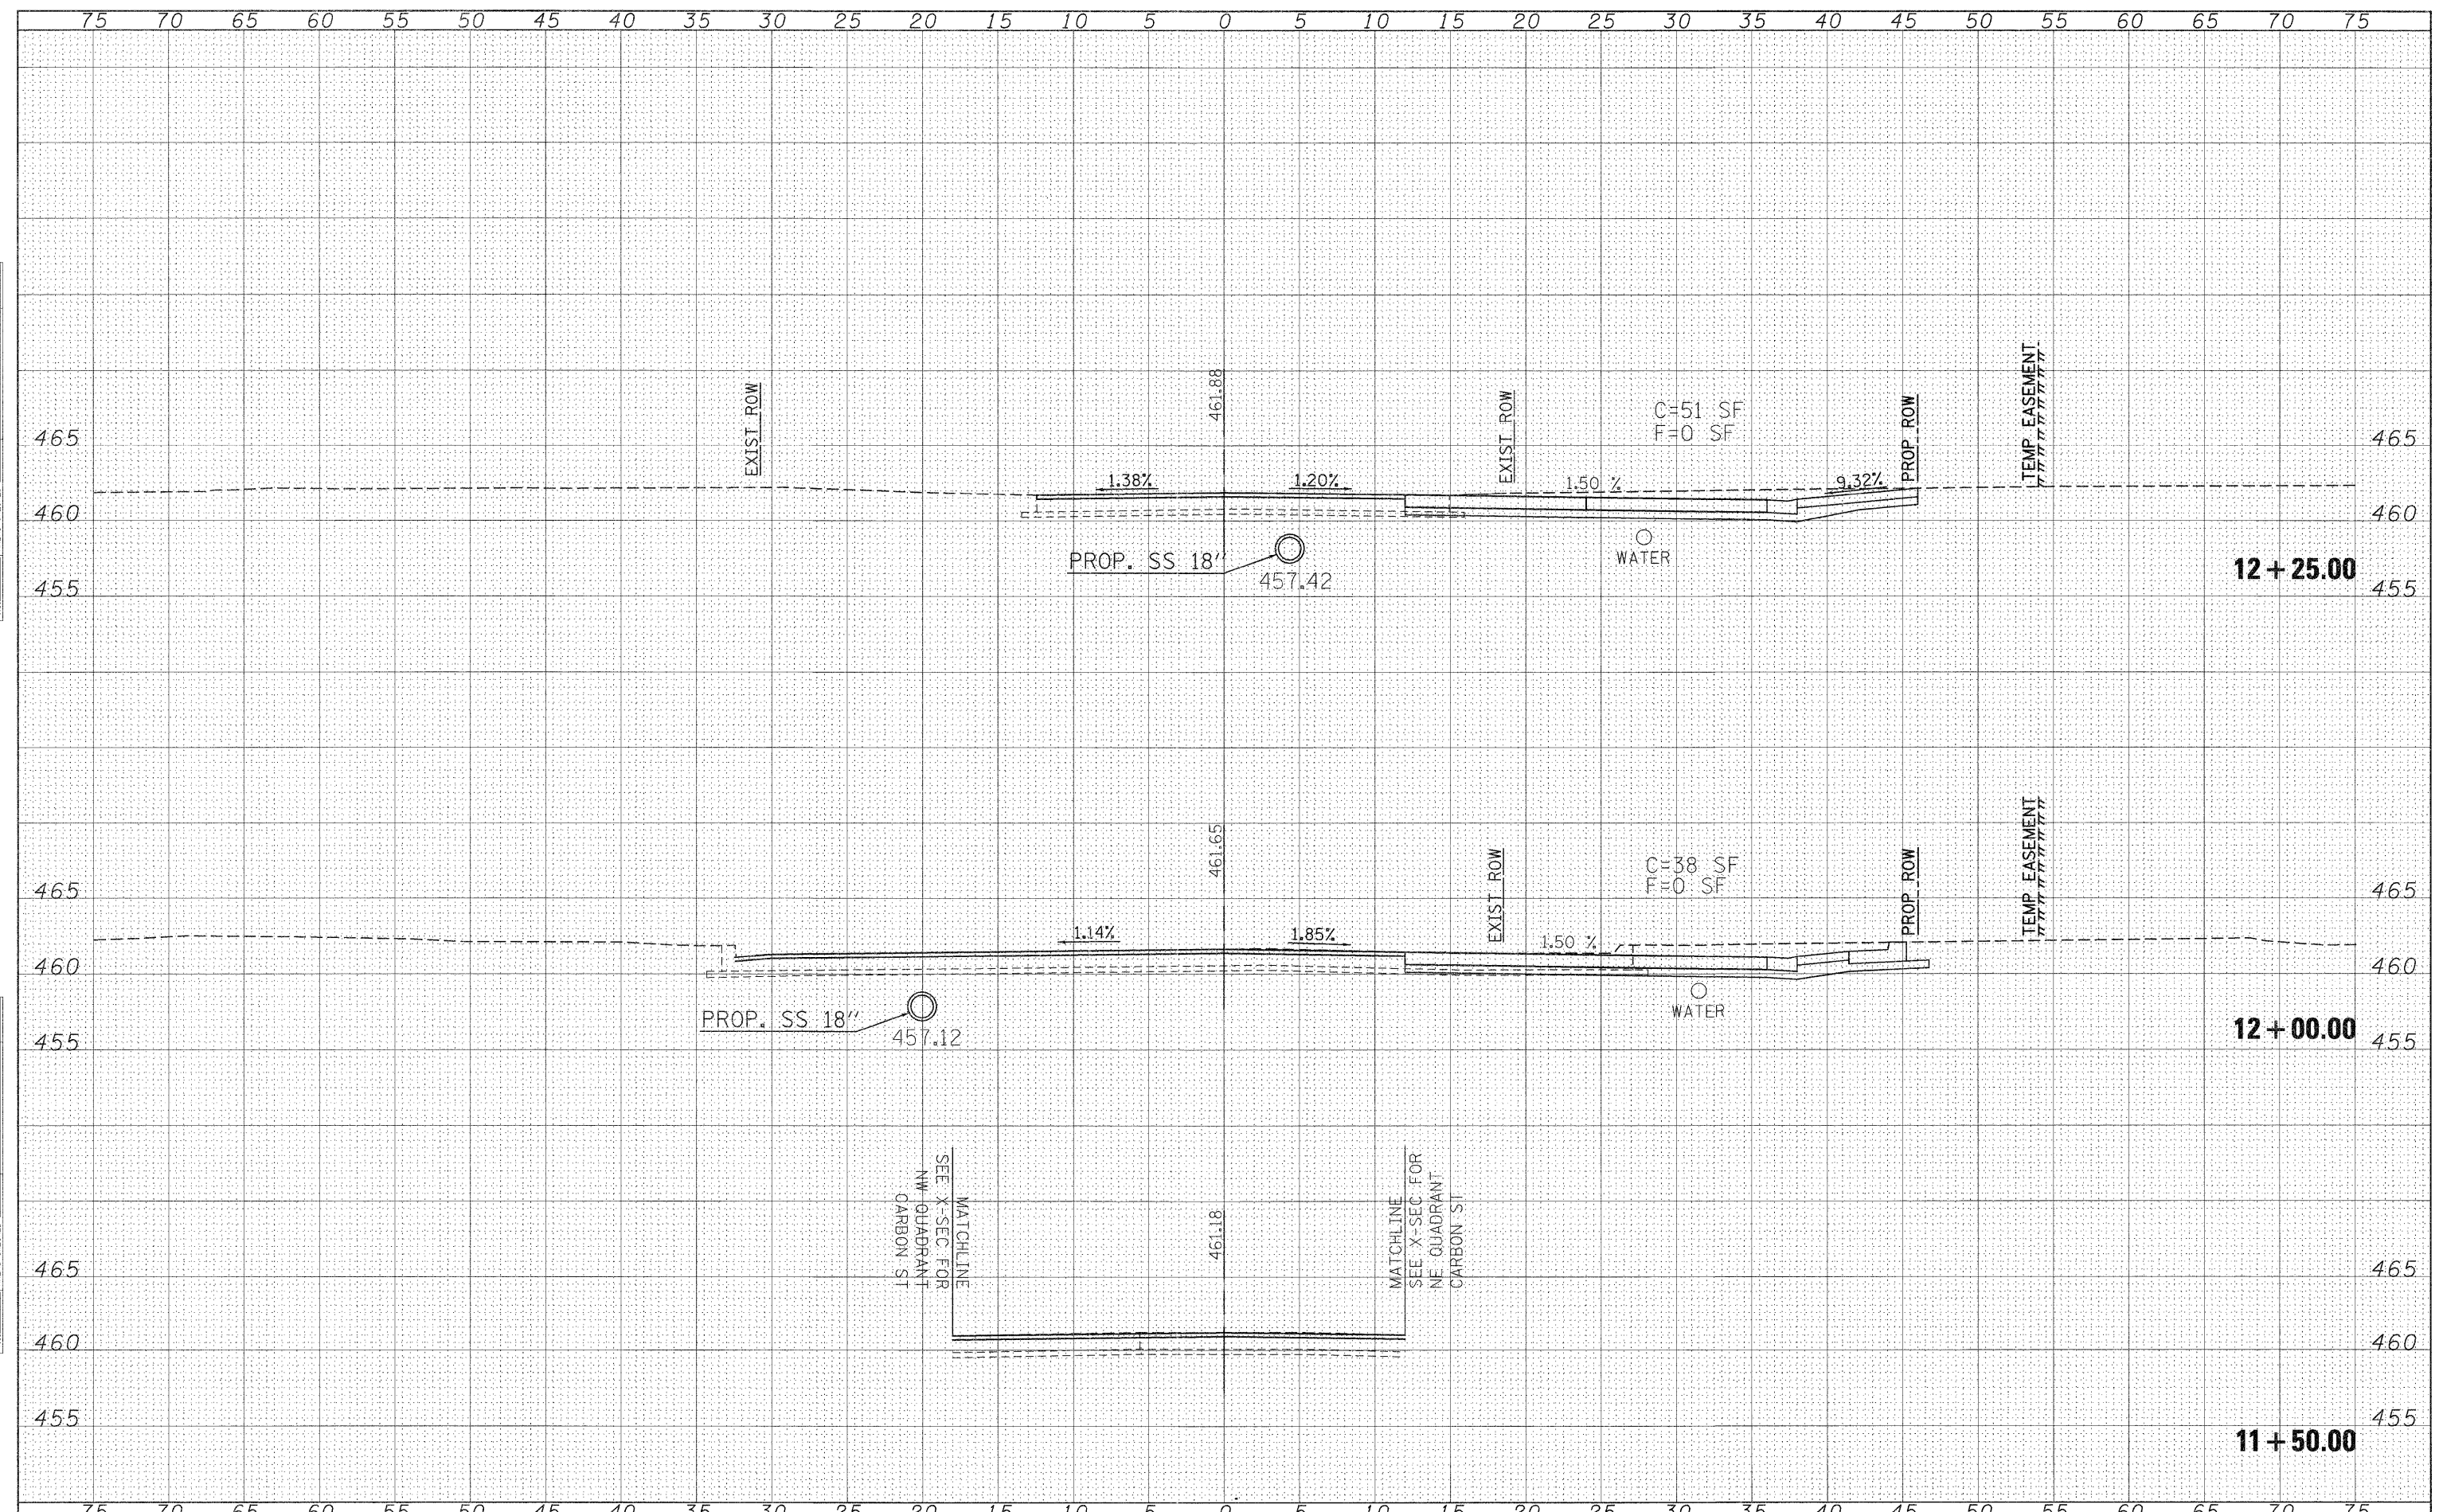

FILE NAME =	USER NAME = knightsm	DESIGNED -	REVISED -	STATE OF ILLINOIS DEPARTMENT OF TRANSPORTATION	CARBON STREET CROSS SECTIONS			F.A.P. RTE.	SECTION	COUNTY	TOTAL SHEETS	SHEET NO.
c:\pwork\pwork\knightsm\d0157472\78155-shr-ssht-Carbon.dgn		DRAWN -	REVISED -		331	(1X-1R-1,RS-2,N-2,TS-3	WILLIAMSON	167	115			
PLOT SCALE = 5,0000 "/> <td></td> <td>CHECKED -</td> <td>REVISED -</td> <td colspan="3" style="text-align: center;">SCALE: 1"=5'</td> <td>SHEET NO.</td> <td>OF</td> <td>SHEETS</td> <td>STA. 11+50.00</td> <td>TO STA. 12+25.00</td>		CHECKED -	REVISED -		SCALE: 1"=5'			SHEET NO.	OF	SHEETS	STA. 11+50.00	TO STA. 12+25.00
PLOT DATE = 3/21/2011		DATE -	REVISED -		ILLINOIS FED. AID PROJECT							