


BY	DATE
SUPERVISED	
DESIGNED	
NOTED	
PLANNED	
AREAS CHECKED	
NO.	

BY	DATE
SUPERVISED	
DESIGNED	
NOTED	
PLANNED	
AREAS CHECKED	
NO.	

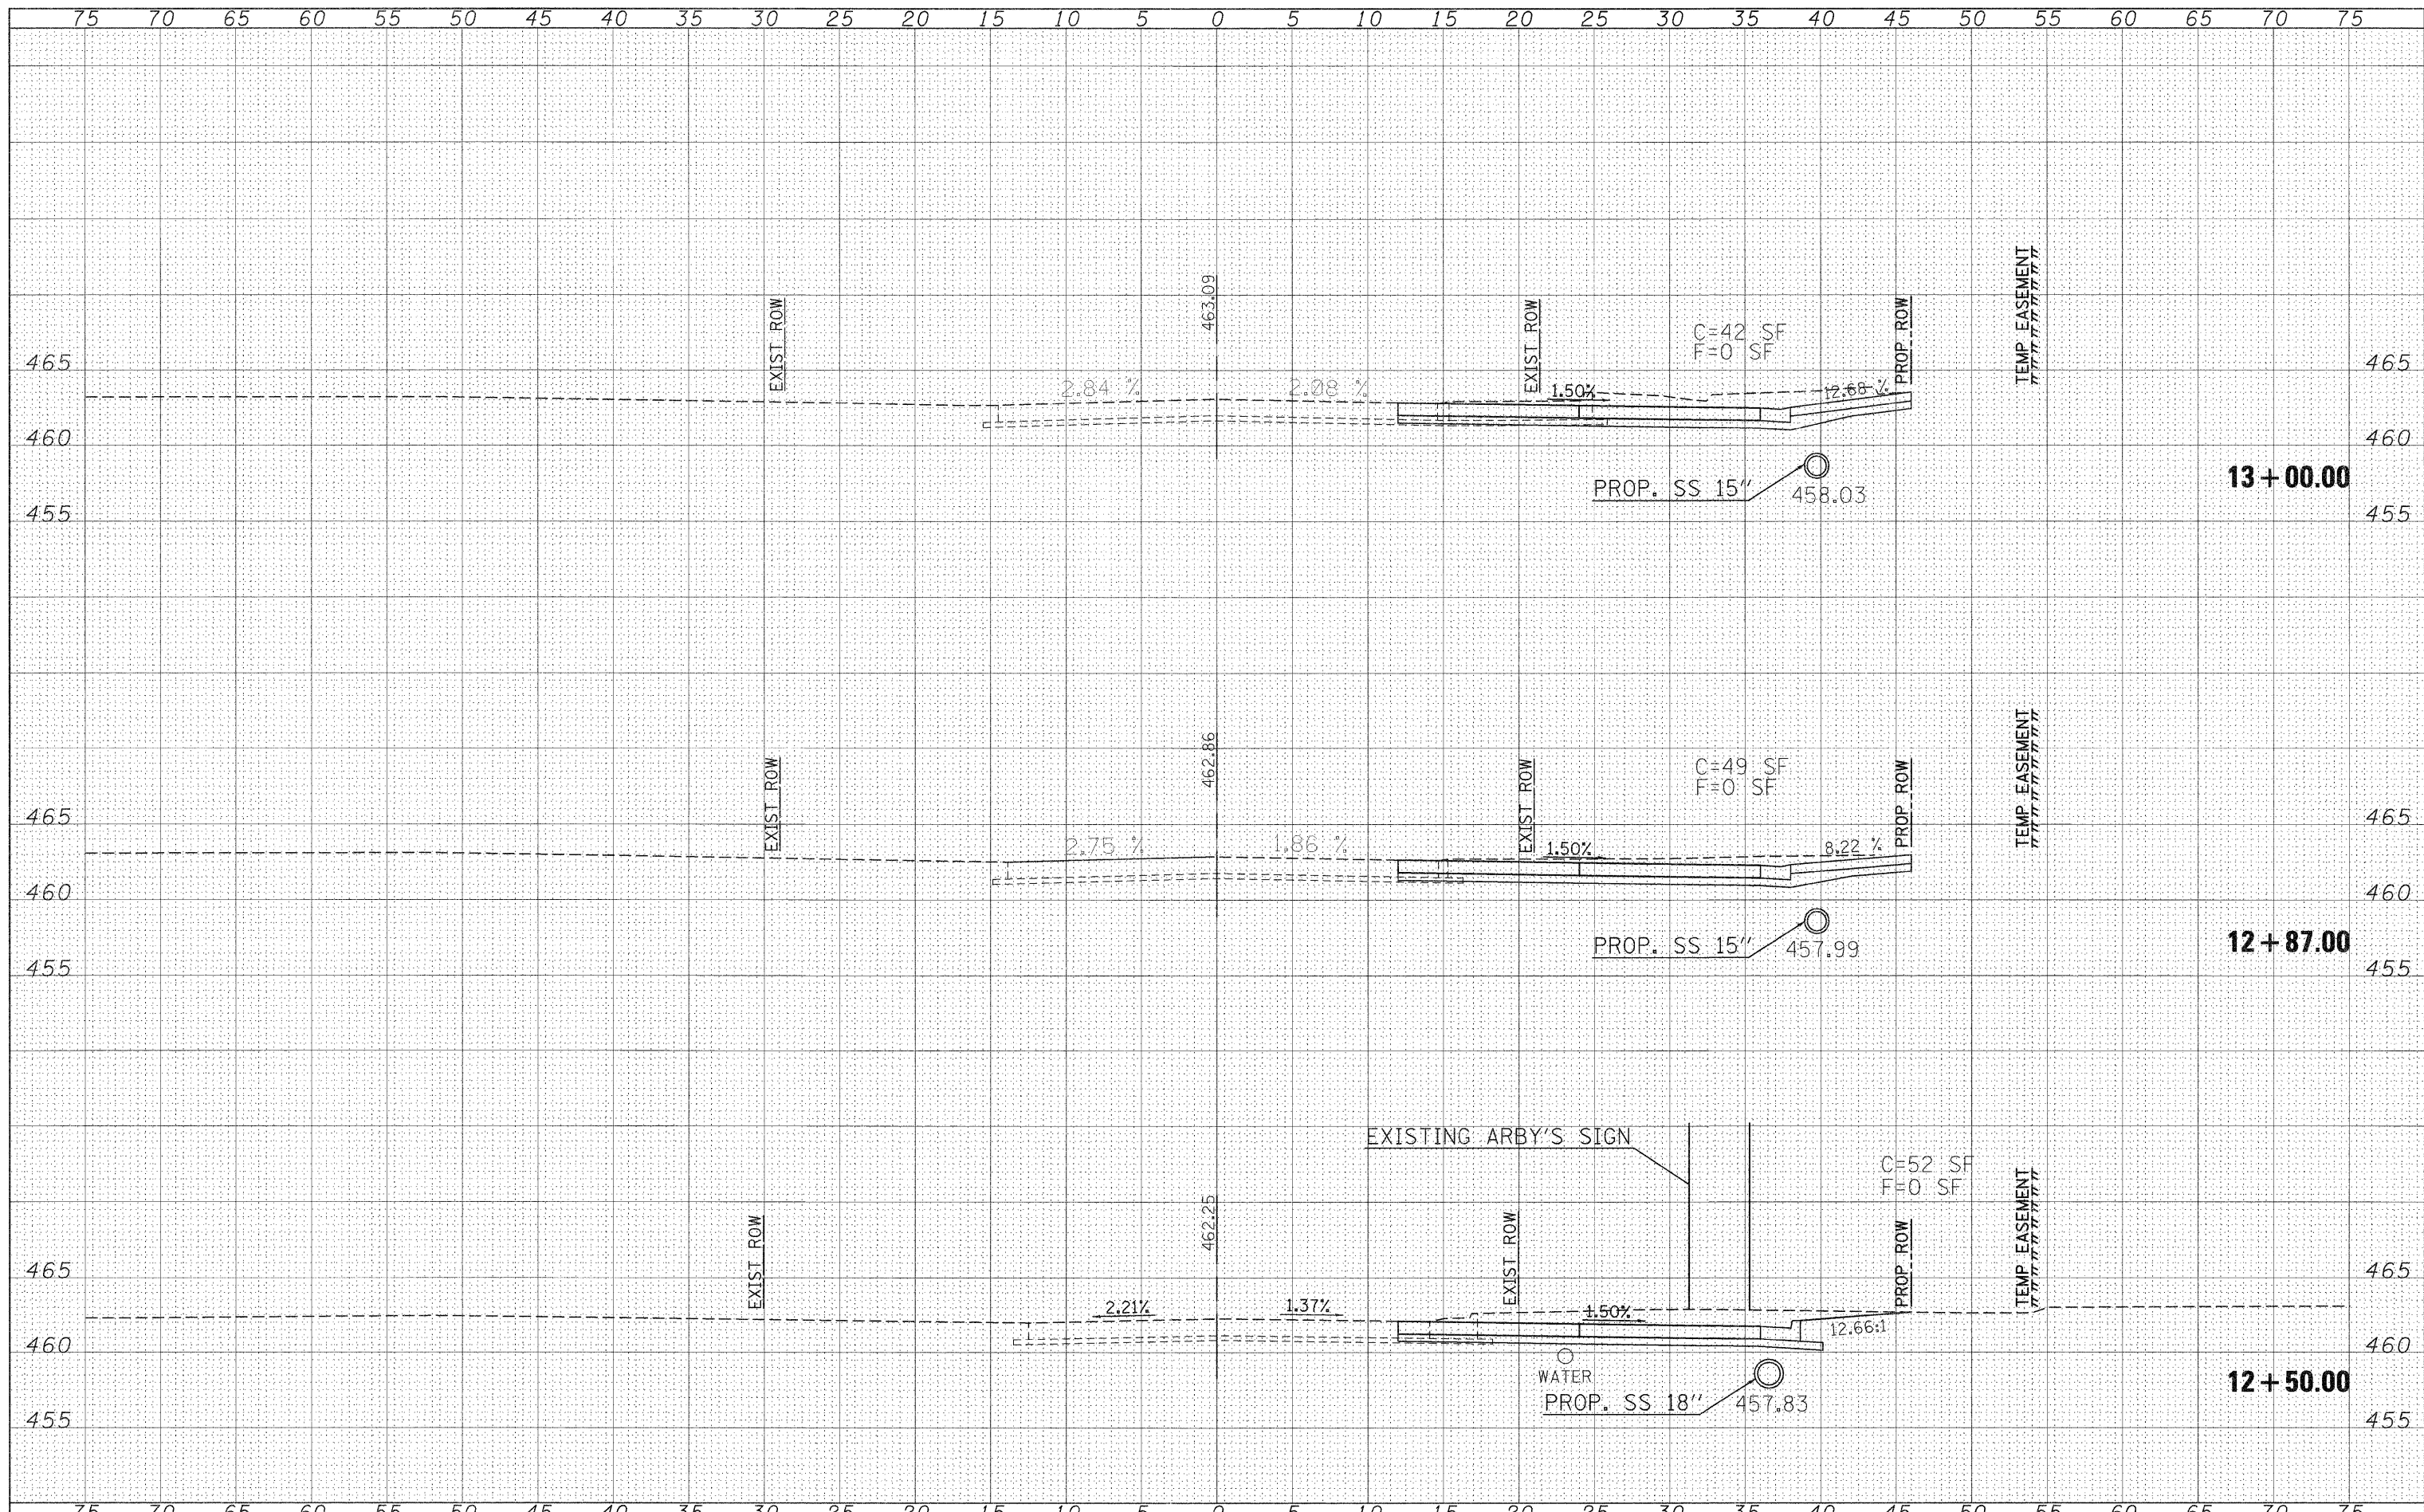

FILE NAME =	USER NAME = knightsm	DESIGNED -	REVISED -	<b>STATE OF ILLINOIS DEPARTMENT OF TRANSPORTATION</b>	<b>CARBON STREET CROSS SECTIONS</b>			F.A.P. RTE.	SECTION	COUNTY	TOTAL SHEETS	SHEET NO.	
c:\pwork\pwork\knightsm\0157472\78155-sh1-Carbon.dgn		DRAWN -	REVISED -		331	(IX-1R-1,RS-2,N-2,TS-3)	WILLIAMSON	167	116				
PLOT SCALE = 5,0000 ' / IN.		CHECKED -	REVISED -		SCALE: 1"=5'			SHEET NO.	OF	SHEETS	STA. 12+50.00	TO STA. 13+00.00	CONTRACT NO. 78155
PLOT DATE = 3/21/2011		DATE -	REVISED -		ILLINOIS FED. AID PROJECT								