


BY	DATE
SURVEYED	PLOTTED
FILED	DATE
NO. BOOK	AREAS CHECKED
NO.	

BY	DATE
SURVEYED	PLOTTED
FILED	DATE
NO. BOOK	AREAS CHECKED
NO.	

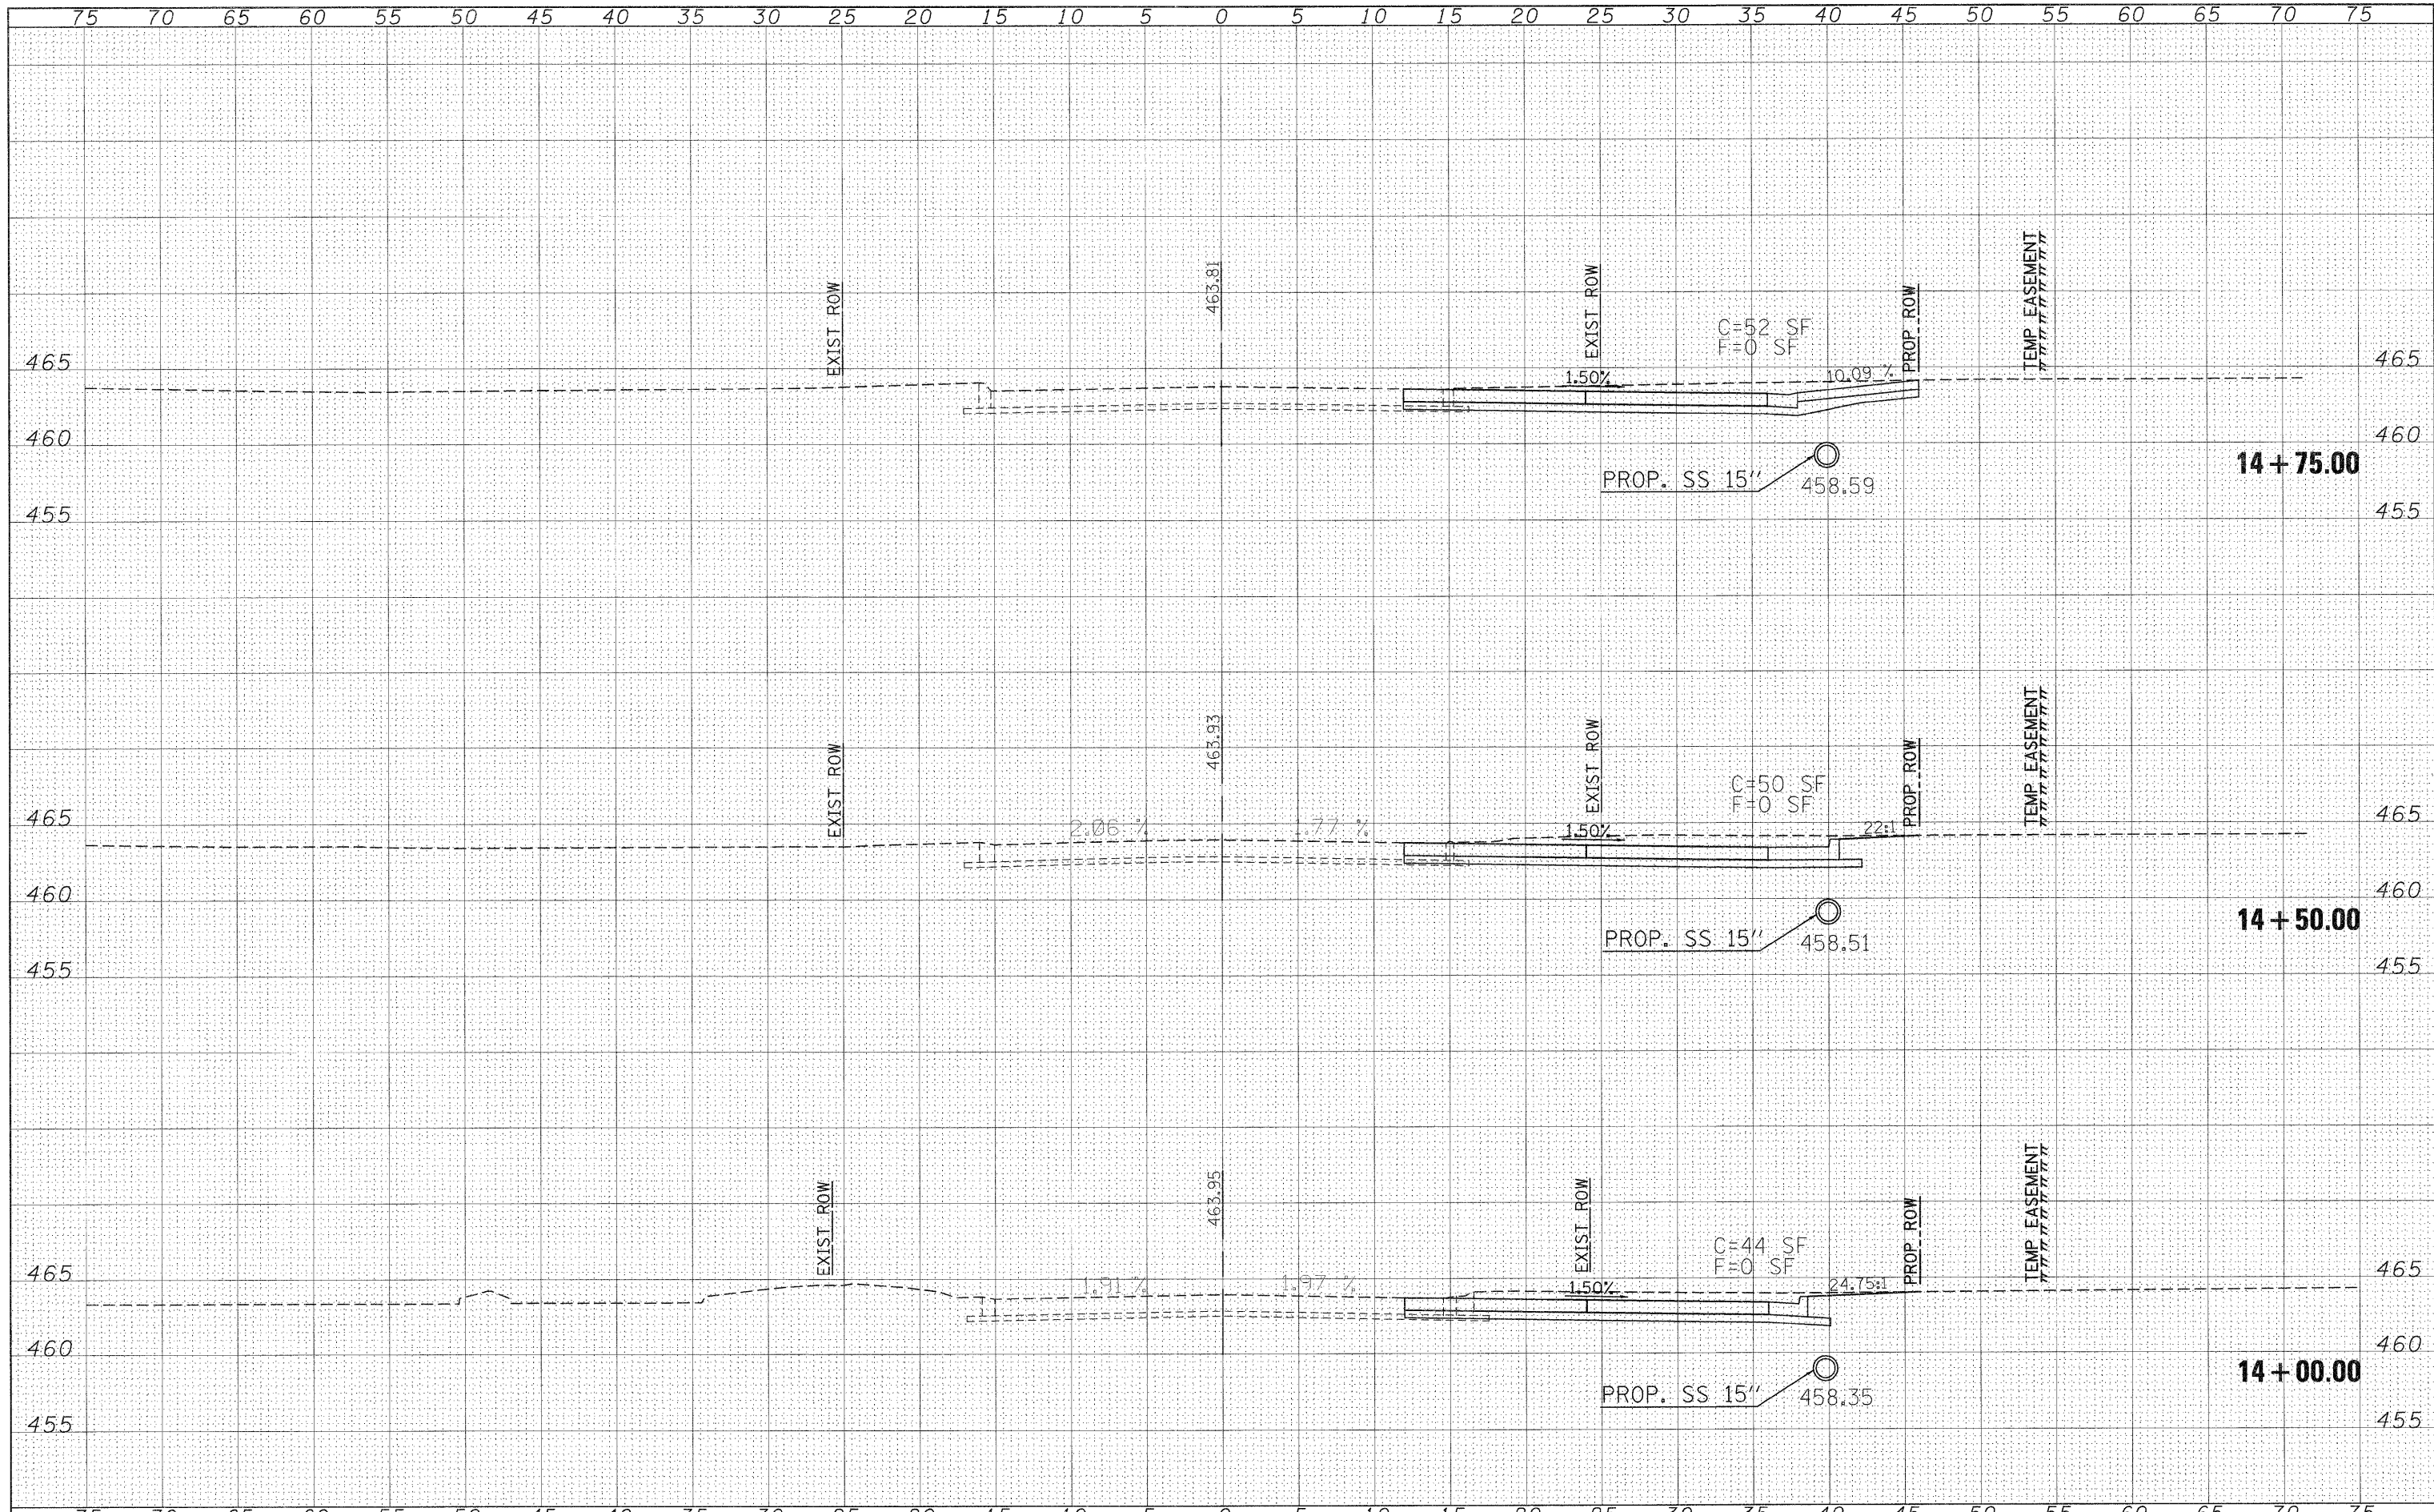

FILE NAME =
 c:\pw_work\pwwork\knightsm\c0157472\78155-shht\ssht-Carbon.dgn

USER NAME = knightsm
 DESIGNED -
 DRAWN -
 PLOT SCALE = 5.0000 "/>

REVISIED -
 REVISIED -
 REVISIED -
 REVISIED -

DESIGNED -
 DRAWN -
 CHECKED -
 DATE -

**STATE OF ILLINOIS
 DEPARTMENT OF TRANSPORTATION**

**CARBON STREET
 CROSS SECTIONS**

SCALE: 1"=5' SHEET NO. OF SHEETS STA. 14+00.00 TO STA. 14+75.00

F.A.P. RTE.	SECTION	COUNTY	TOTAL SHEETS	SHEET NO.
331	(IX-1)R-1,RS-2,N-2,TS-3	WILLIAMSON	167	118
CONTRACT NO. 78155				
ILLINOIS FED. AID PROJECT				