


DATE	
BY	
SURVEYED	
REVISIONS	
TEMP. AREAS	
NO. CHECKED	
FINAL SURVEY	
NOTE BOOK	
NO.	

DATE	
BY	
SURVEYED	
REVISIONS	
TEMP. AREAS	
NO. CHECKED	
ORIGINAL SURVEY	
NOTE BOOK	
NO.	

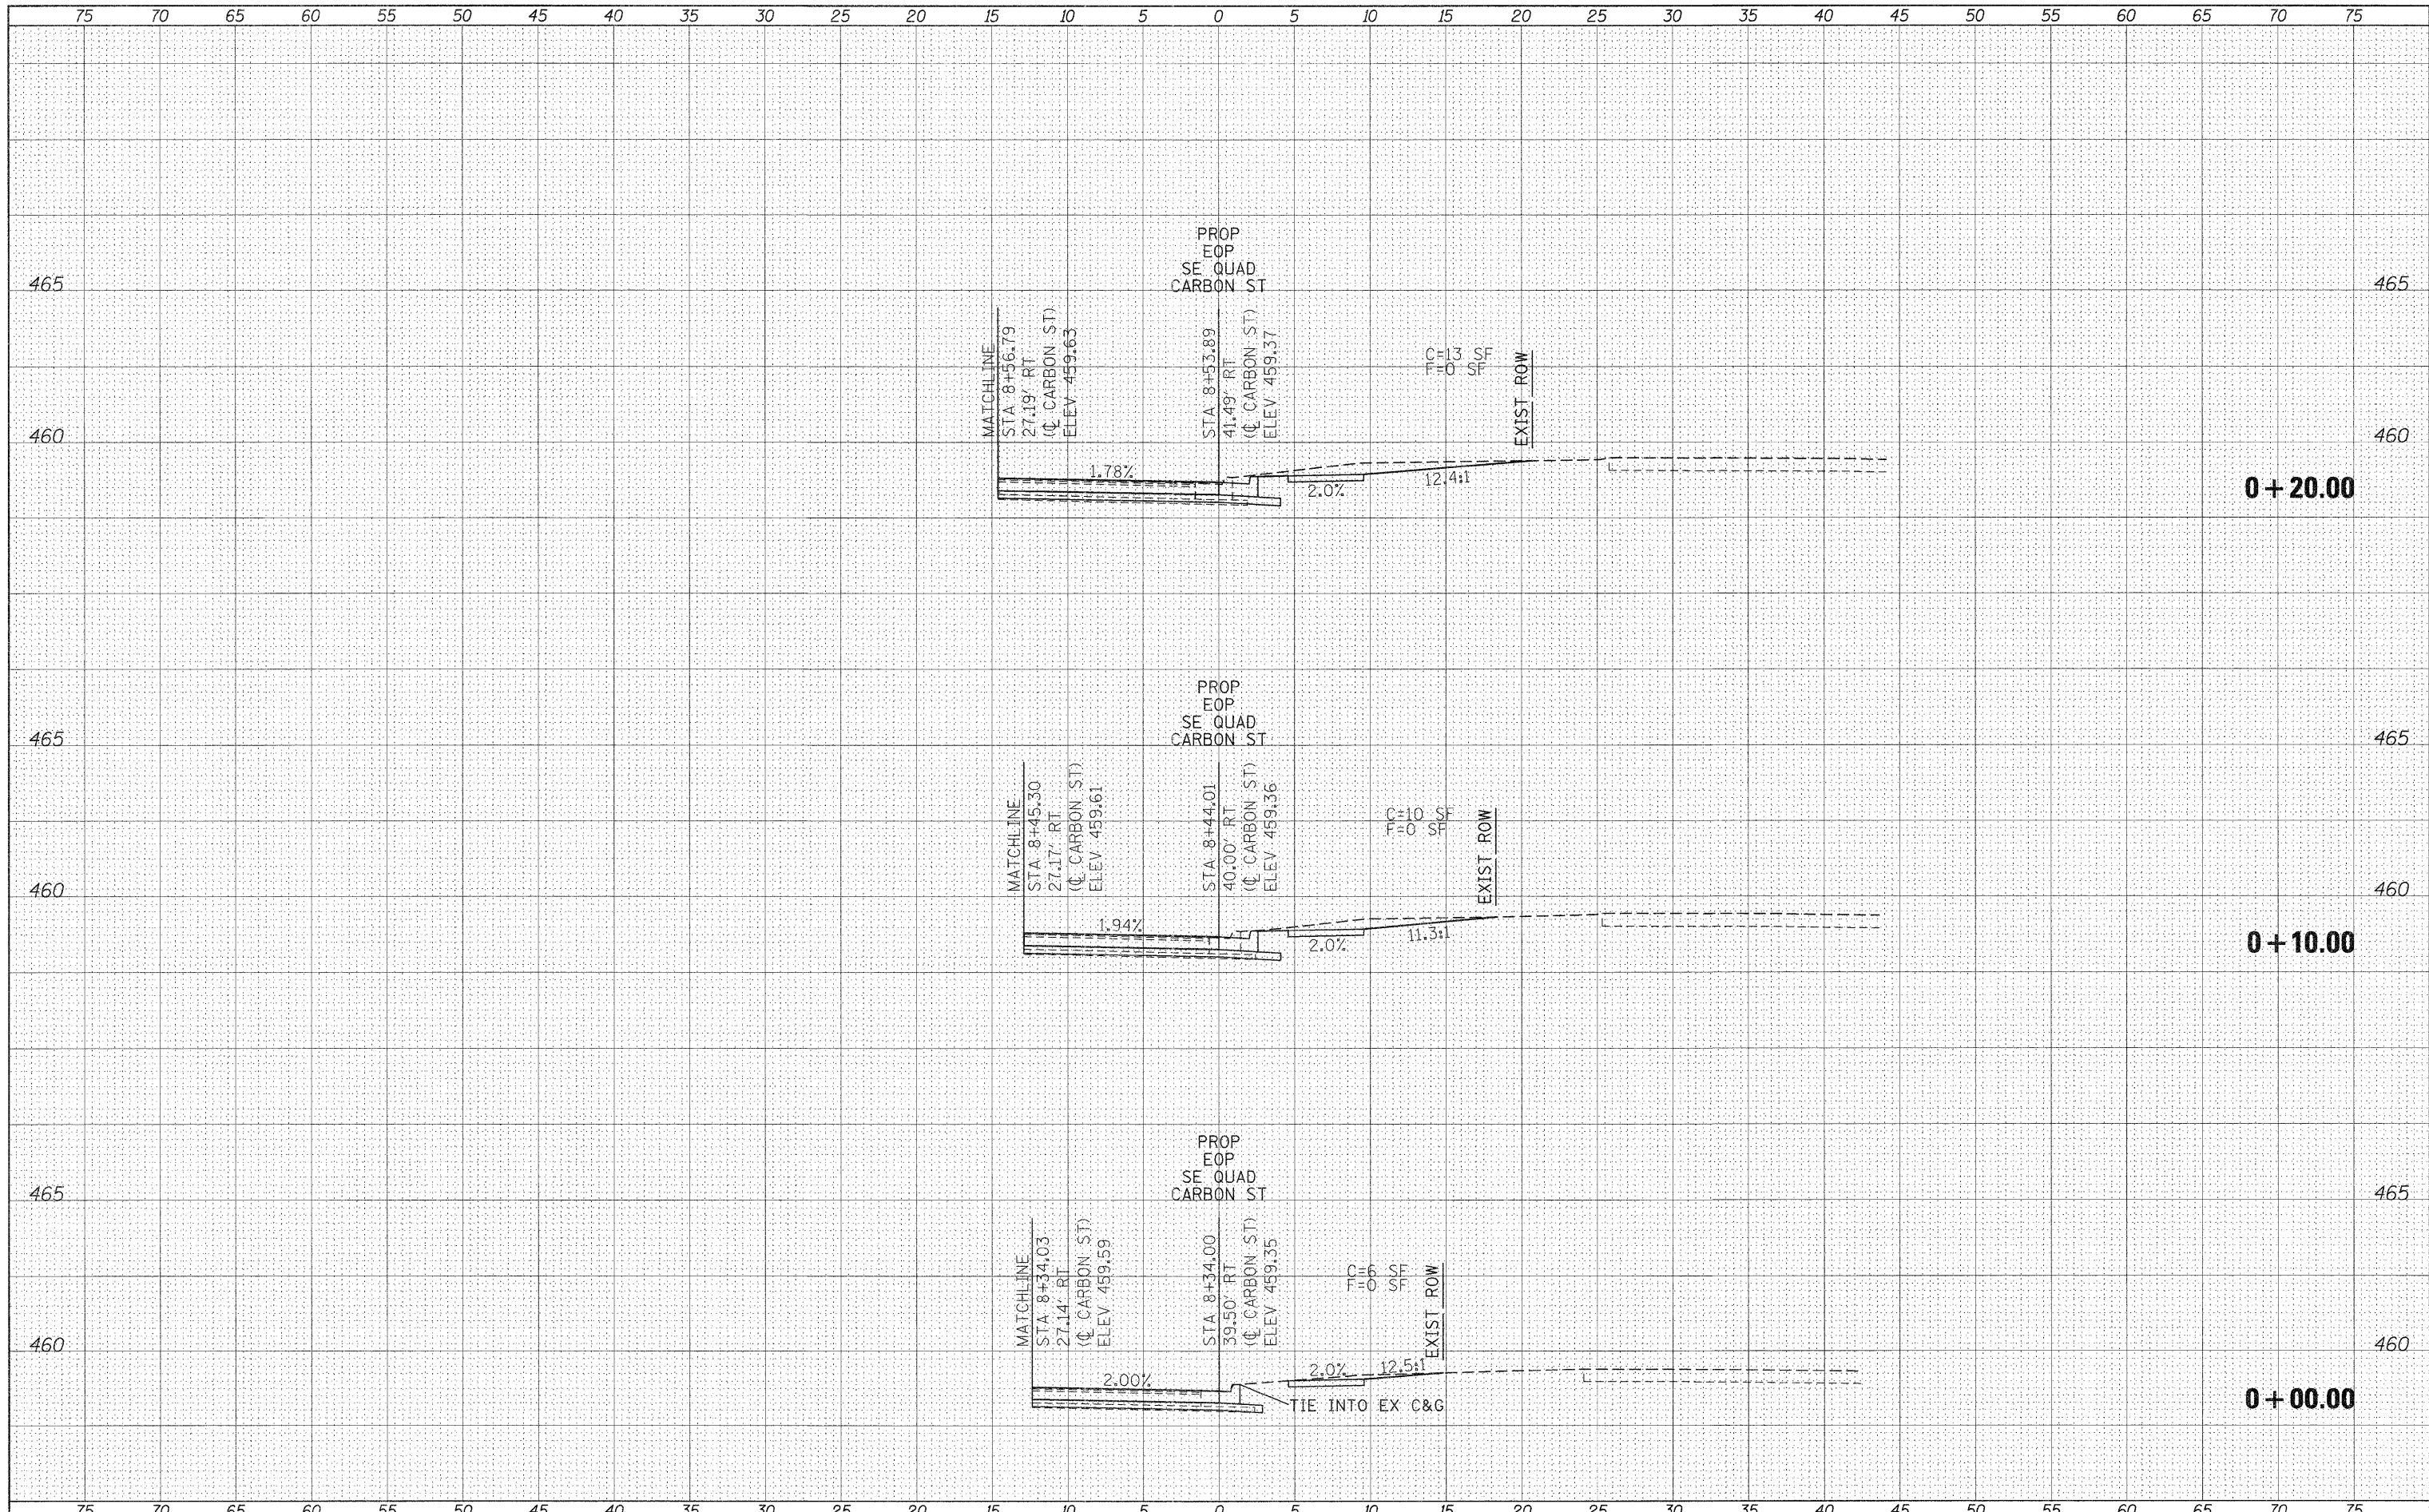

FILE NAME =	USER NAME = knightsm	DESIGNED -	REVISED -	STATE OF ILLINOIS DEPARTMENT OF TRANSPORTATION	CARBON ST SE QUADRANT CROSS SECTIONS				F.A. RTE.	SECTION	COUNTY	TOTAL SHEETS	SHEET NO.
ct:\pw_work\pwwork\knightsm\d0157472\78155-sht-331-rad11.dgn		DRAWN -	REVISED -		SCALE:	SHEET NO.	OF	SHEETS	STA. +00.00	TO STA. +20.00	WILLIAMSON	167	126
		CHECKED -	REVISED -								CONTRACT NO. 78155		
		DATE -	REVISED -								ILLINOIS FED. AID PROJECT		