


DATE	
BY	
FINAL SURVEY	
NOTE BOOK	
NO.	

DATE	
BY	
ORIGINAL SURVEY	
NOTE BOOK	
NO.	

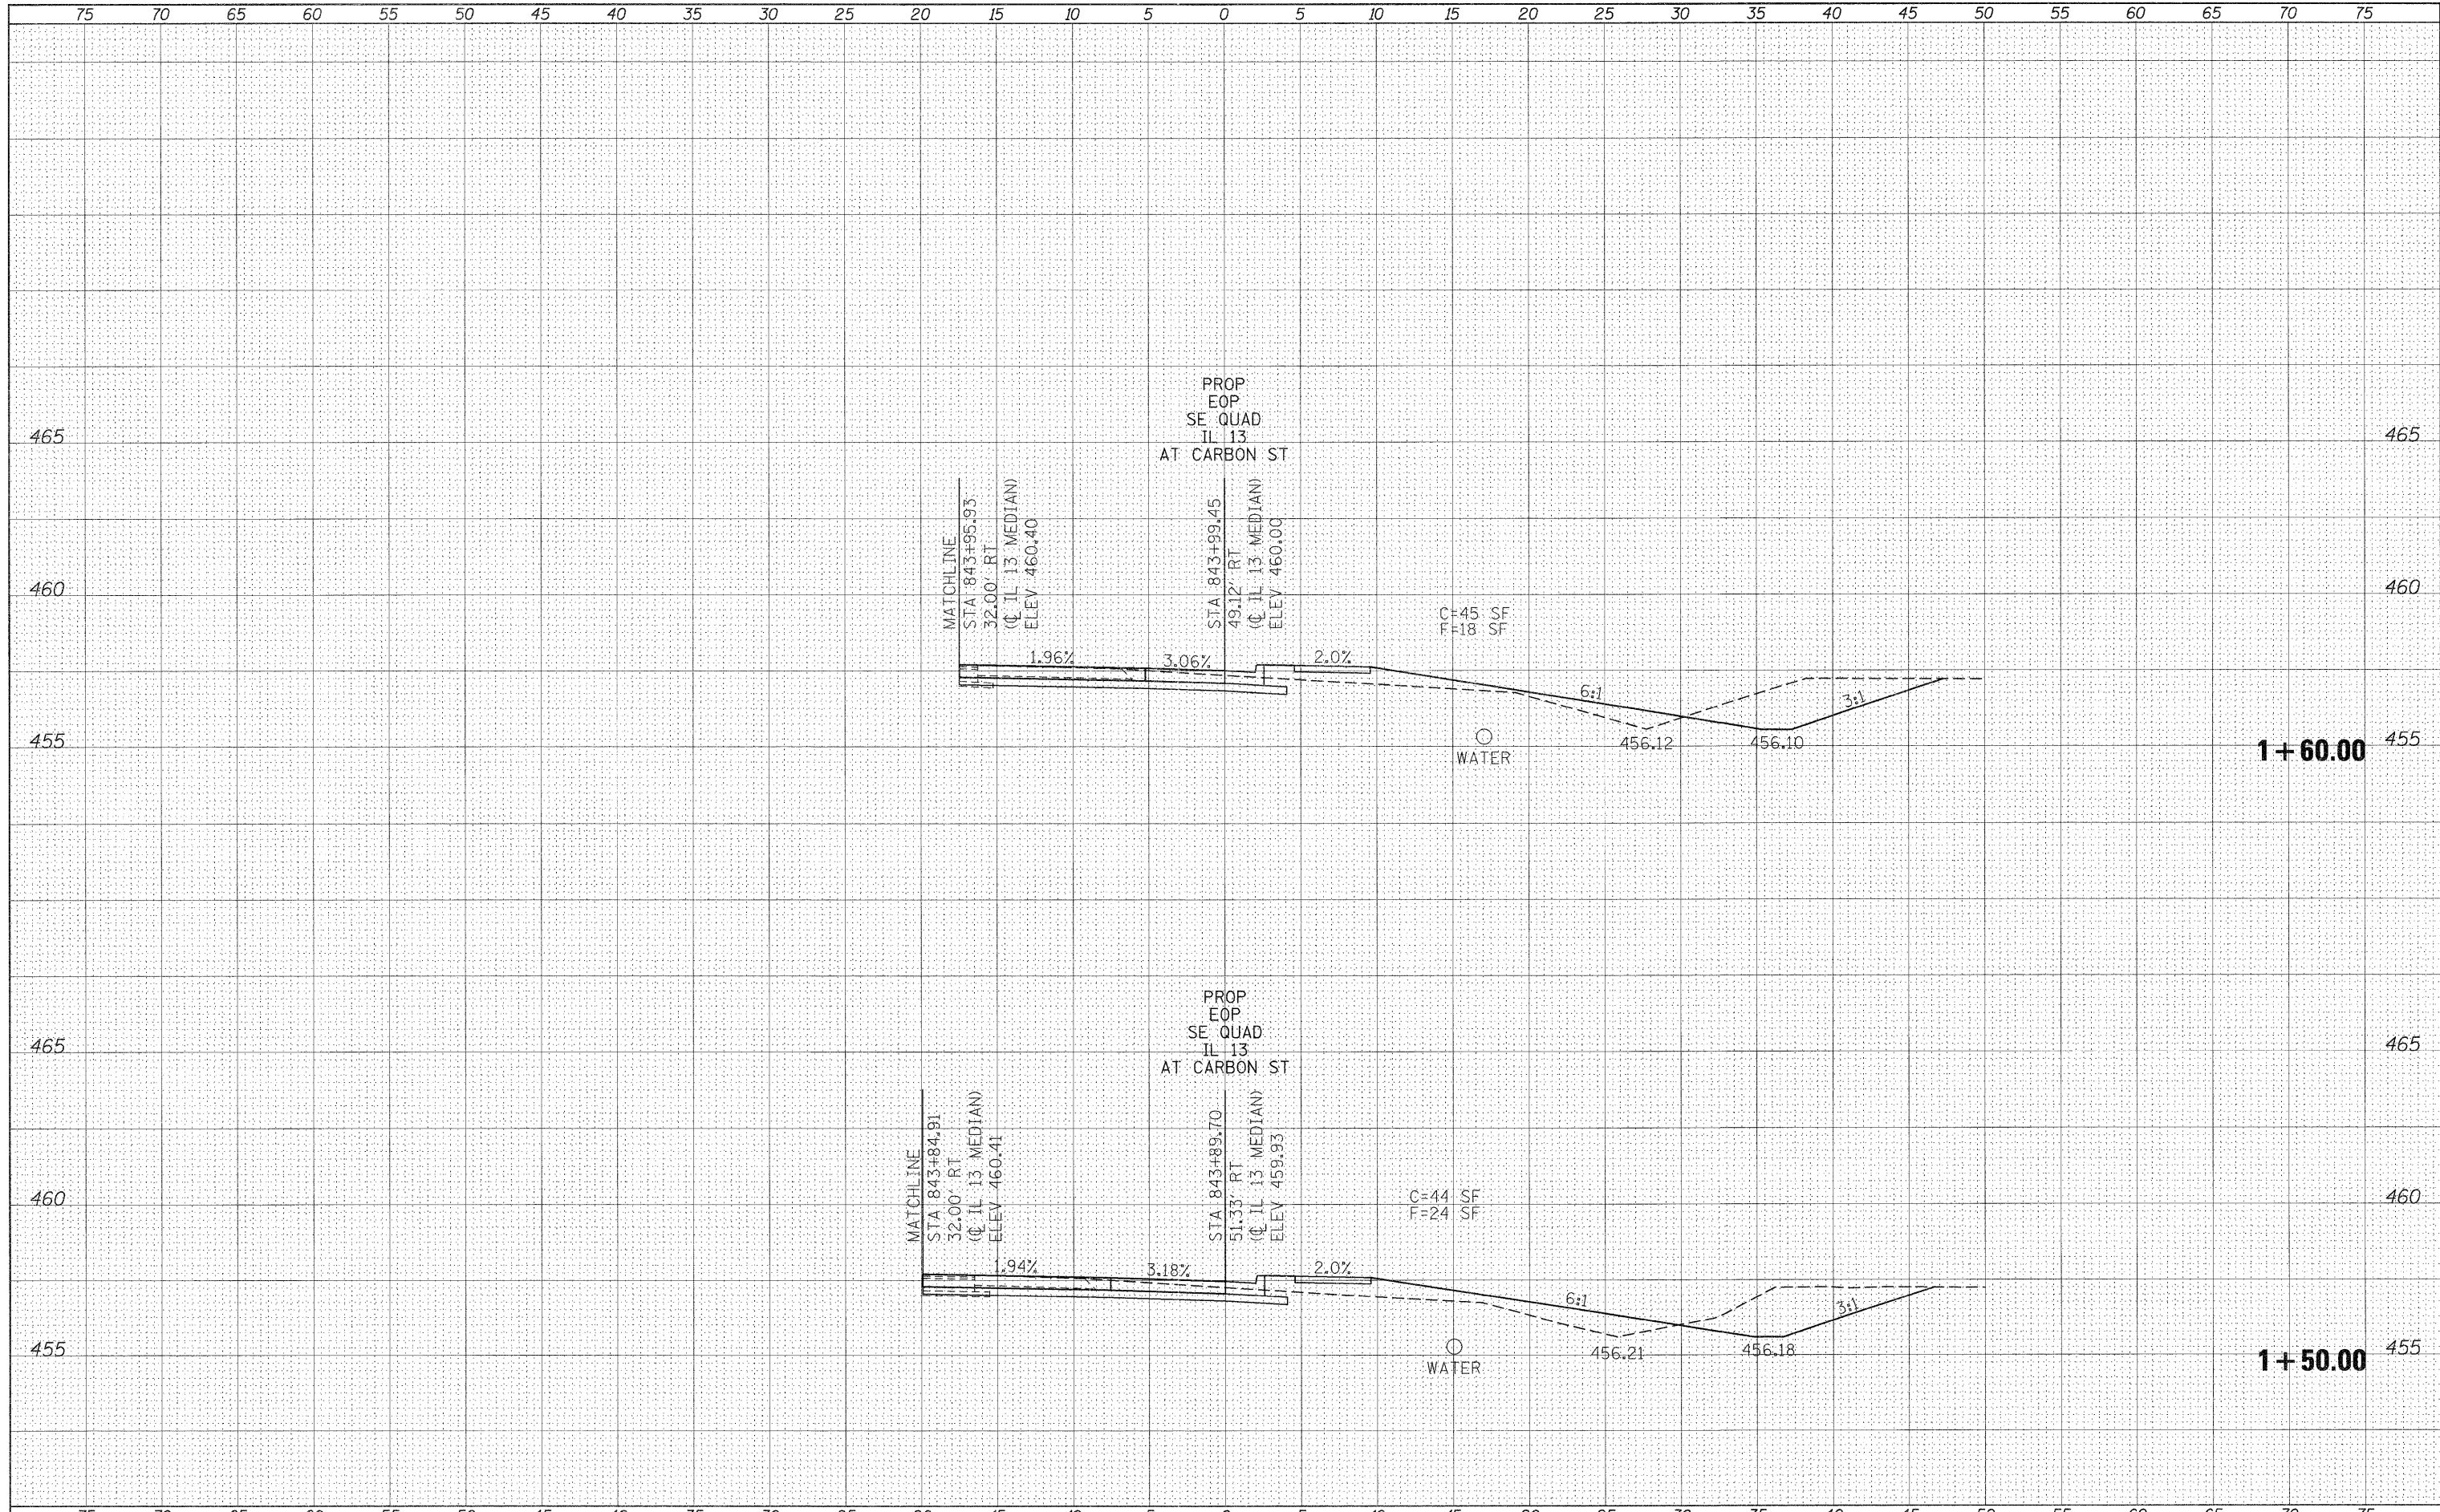

FILE NAME =	USER NAME = knightsm	DESIGNED -	REVISED -	STATE OF ILLINOIS DEPARTMENT OF TRANSPORTATION	CARBON ST SE QUADRANT CROSS SECTIONS			F.A. RTE.	SECTION	COUNTY	TOTAL SHEETS	SHEET NO.
ca:\pw\work\pwidot\knightsm\d0157472\78155-sht-331-rad1.dgn		DRAWN -	REVISED -		331	(1X-1)R-1,RS-2,N-2,TS-3	WILLIAMSON	167	133			
PLOT SCALE = 5,0000 "/td> <td></td> <td>CHECKED -</td> <td>REVISED -</td> <td colspan="3">SCALE: SHEET NO. OF SHEETS STA. 1+50.00 TO STA. 1+60.00</td> <td colspan="2">CONTRACT NO. 78155</td>		CHECKED -	REVISED -		SCALE: SHEET NO. OF SHEETS STA. 1+50.00 TO STA. 1+60.00			CONTRACT NO. 78155				
PLOT DATE = 3/21/2011		DATE -	REVISED -		ILLINOIS FED. AID PROJECT							