


FINAL SURVEY  
 SURVEYED  
 PLOTTED  
 NOTE BOOK  
 NO. \_\_\_\_\_  
 BY \_\_\_\_\_  
 DATE \_\_\_\_\_  
 AREAS CHECKED \_\_\_\_\_

ORIGINAL SURVEY  
 SURVEYED  
 PLOTTED  
 NOTE BOOK  
 NO. \_\_\_\_\_  
 BY \_\_\_\_\_  
 DATE \_\_\_\_\_  
 AREAS CHECKED \_\_\_\_\_

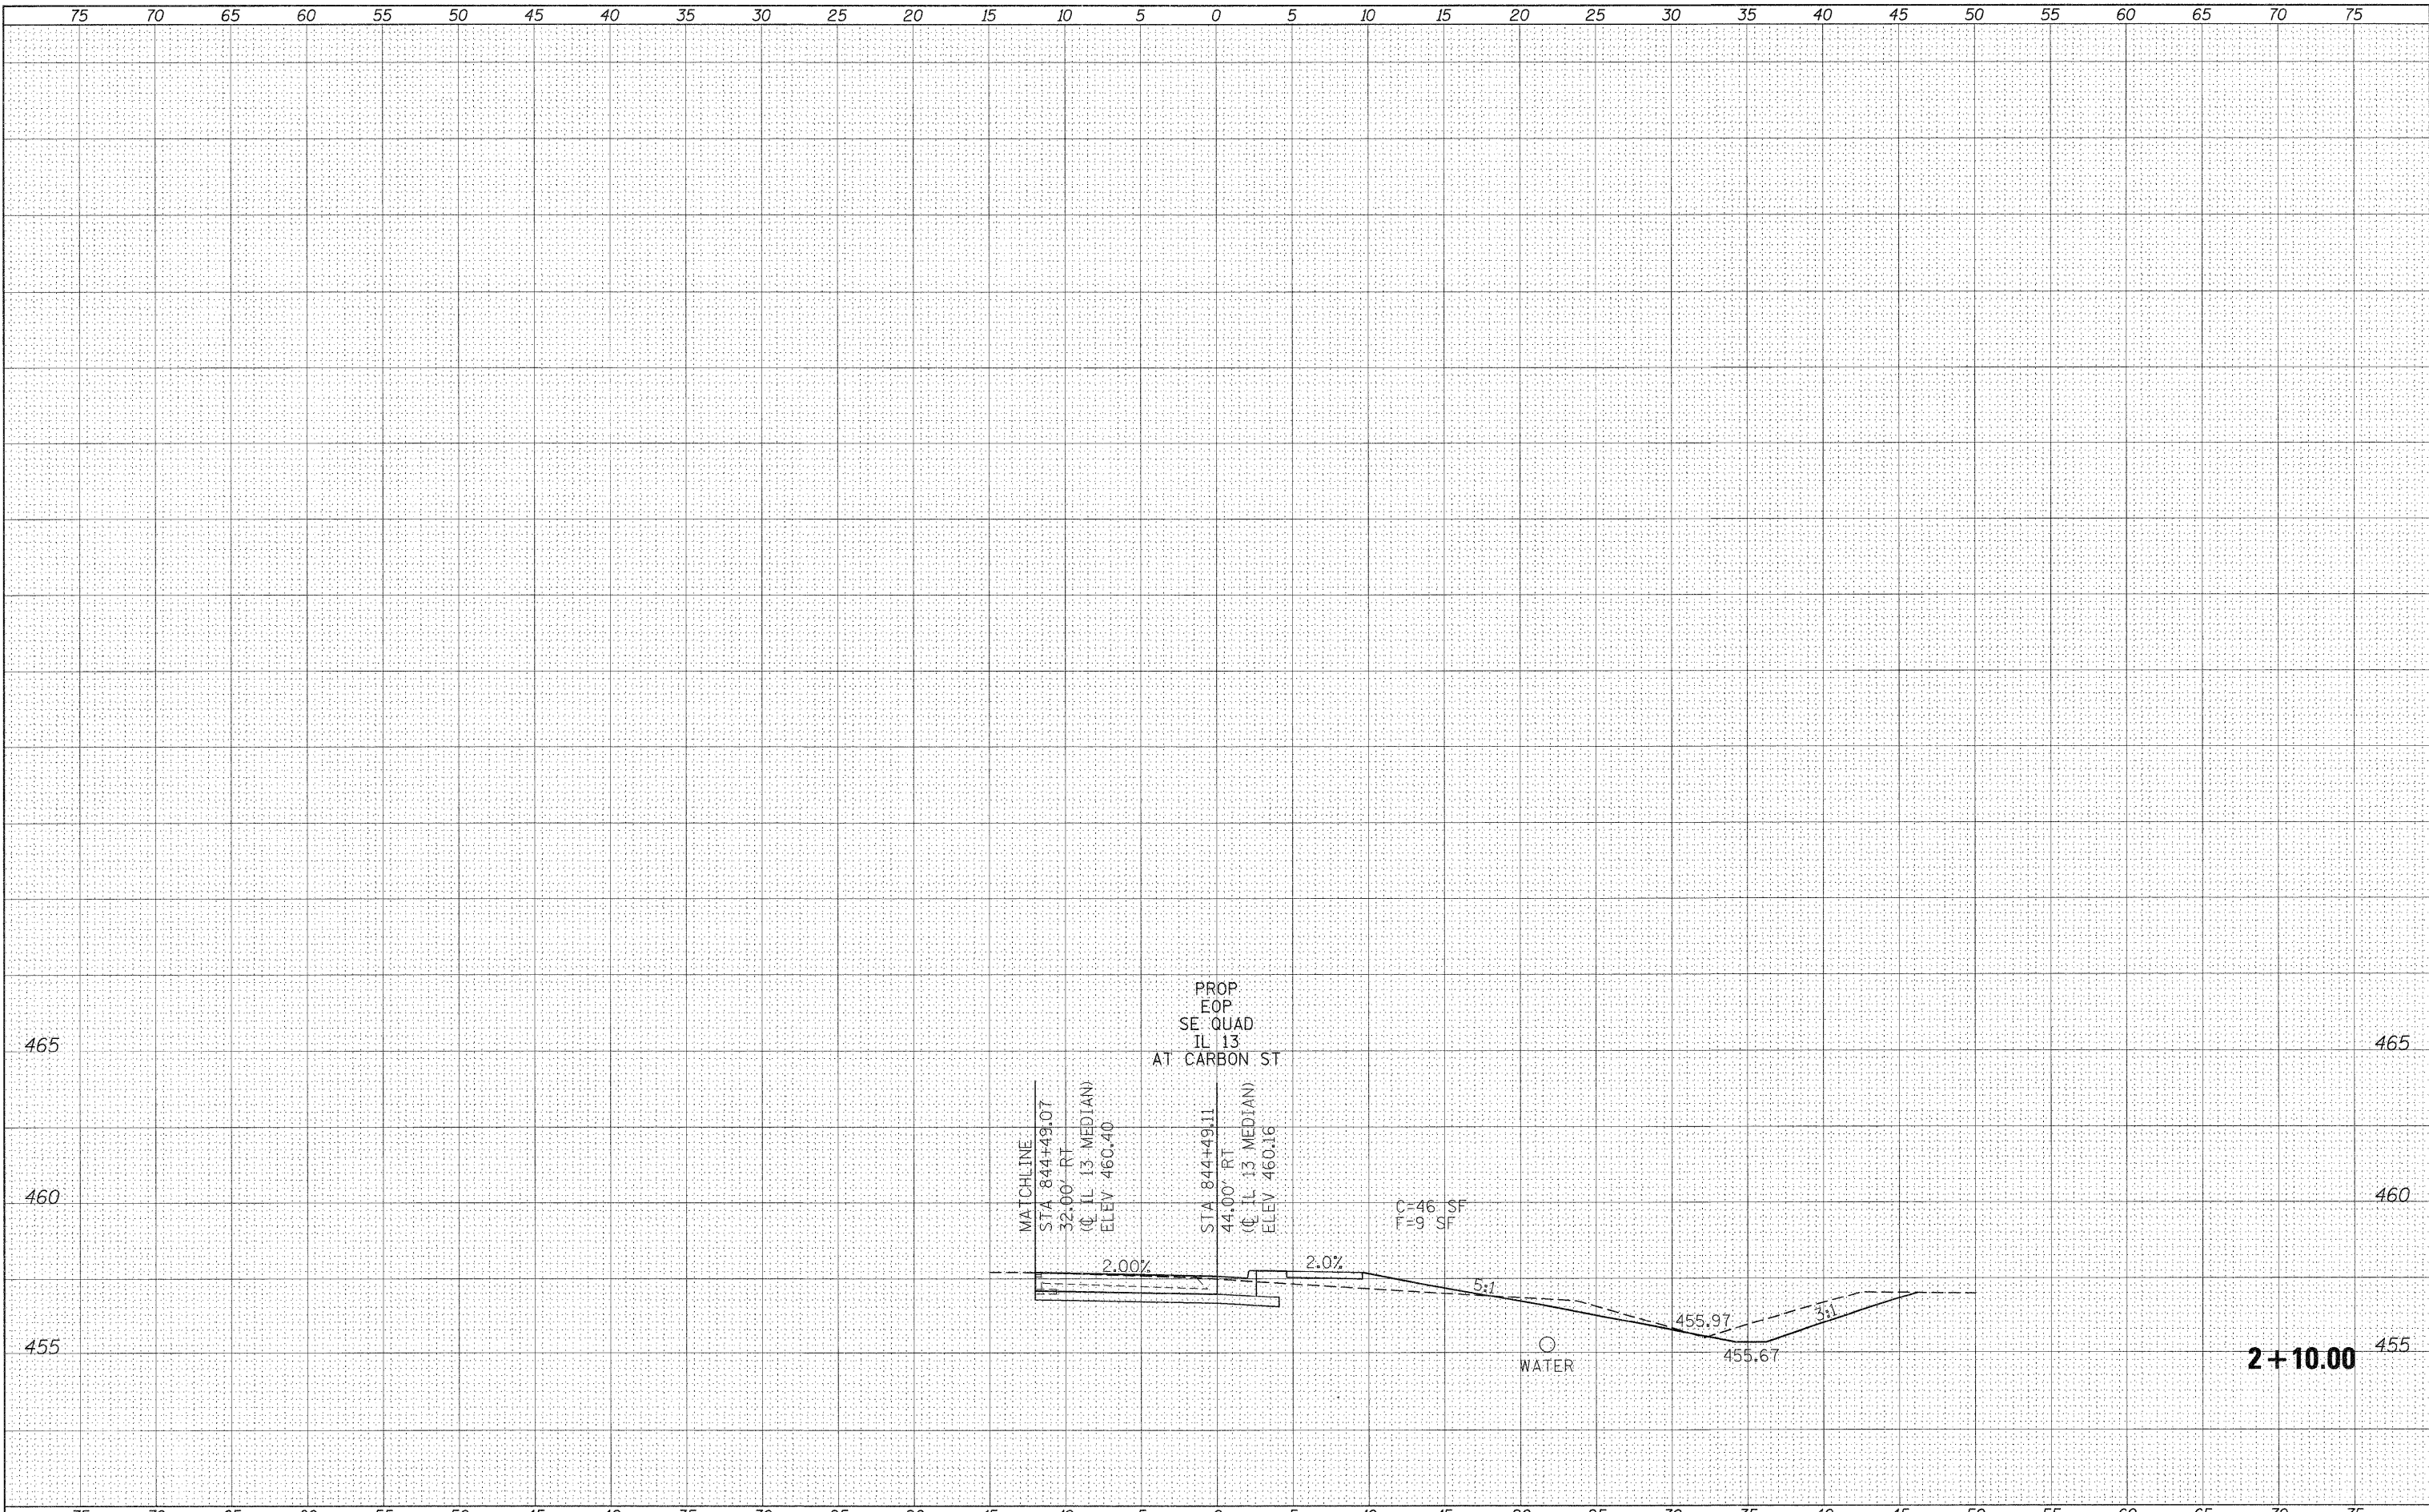

FILE NAME =	USER NAME = knightsm	DESIGNED -	REVISED -	<b>STATE OF ILLINOIS DEPARTMENT OF TRANSPORTATION</b>	<b>CARBON ST SE QUADRANT CROSS SECTIONS</b>			F.A. RTE.	SECTION	COUNTY	TOTAL SHEETS	SHEET NO.
et:\pw\work\pwsdot\knightsm\d0157472\78155-sht-1.dgn		DRAWN -	REVISED -		331	(1X-1)R-1,RS-2,N-2,TS-3	WILLIAMSON	167	136			
PLOT SCALE = 5.0000 "/td> <td></td> <td>CHECKED -</td> <td>REVISED -</td> <td colspan="3" style="text-align: center;">SCALE: SHEET NO. OF SHEETS STA. 2+10.00 TO STA. 2+10.00</td> <td colspan="2" style="text-align: center;">CONTRACT NO. 78155</td>		CHECKED -	REVISED -		SCALE: SHEET NO. OF SHEETS STA. 2+10.00 TO STA. 2+10.00			CONTRACT NO. 78155				
PLOT DATE = 3/21/2011		DATE -	REVISED -		ILLINOIS FED. AID PROJECT							