


BY	DATE
SURVEYED	
PLOTTED	
NOTE BOOK	
AREAS	
AREAS CHECKED	
NO.	

BY	DATE
SURVEYED	
PLOTTED	
NOTE BOOK	
AREAS	
AREAS CHECKED	
NO.	

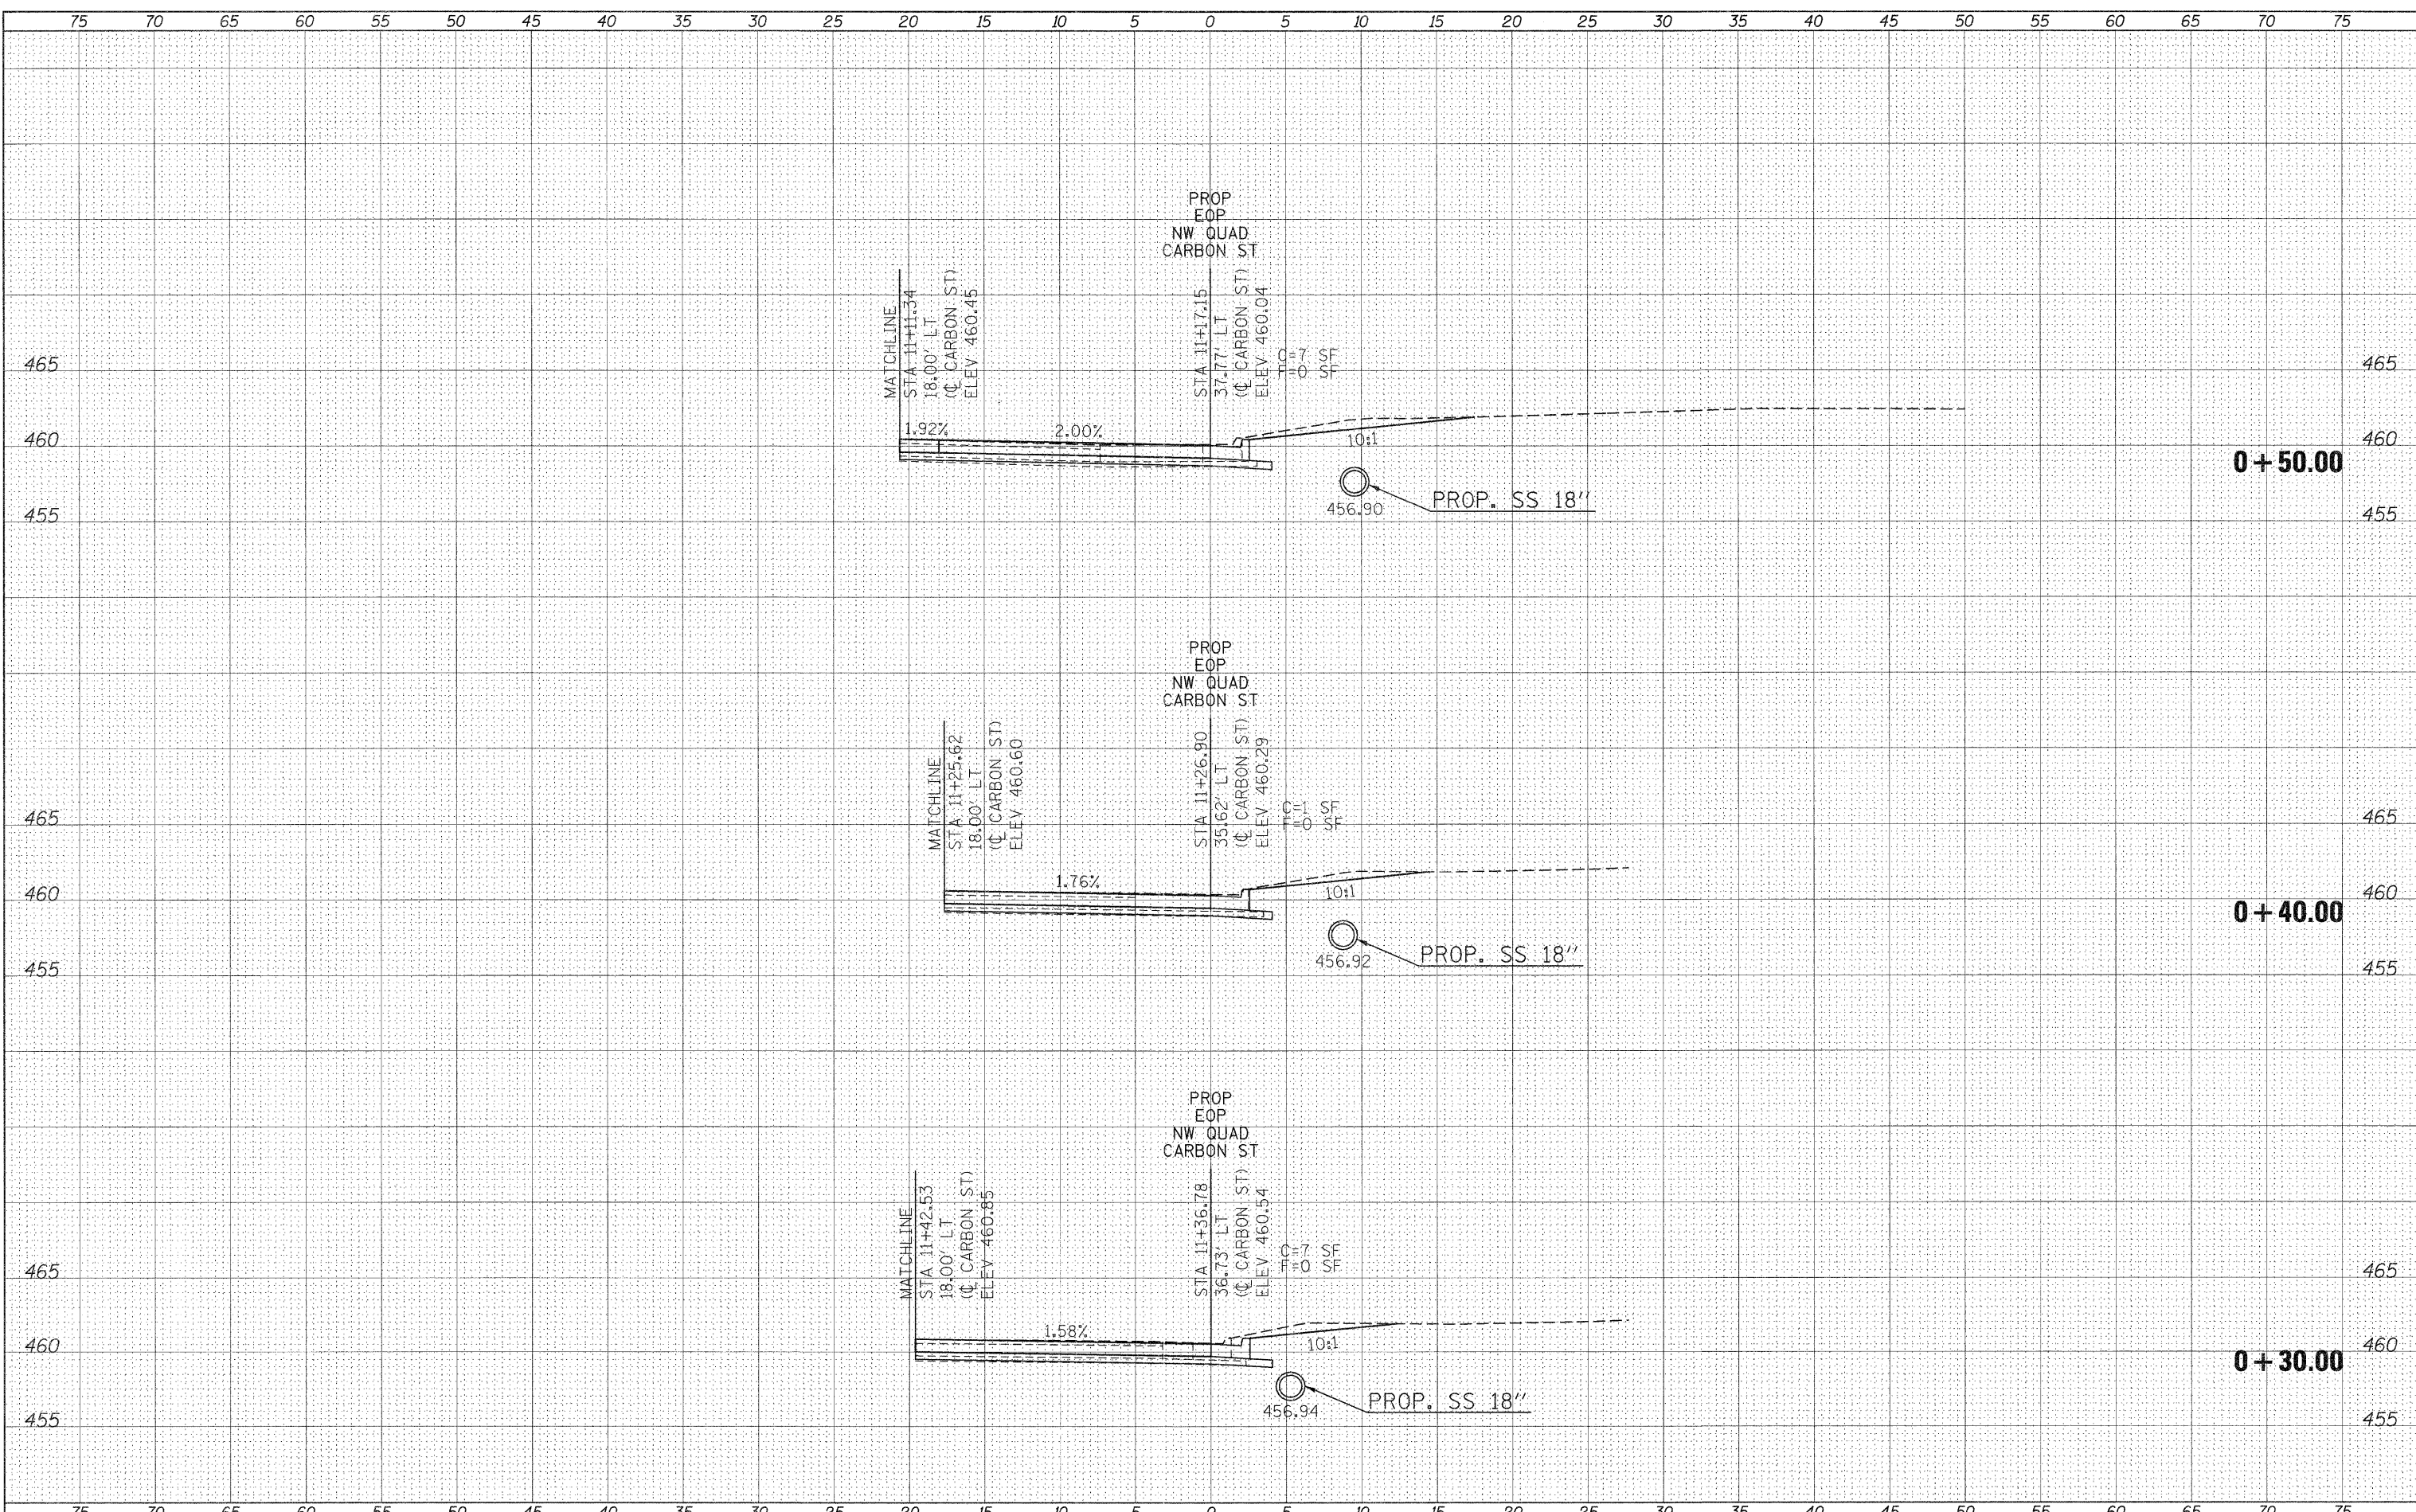

FILE NAME =	USER NAME = knightsam	DESIGNED -	REVISED -	STATE OF ILLINOIS DEPARTMENT OF TRANSPORTATION	CARBON ST NW QUADRANT CROSS SECTIONS			F.A.P. RTE.	SECTION	COUNTY	TOTAL SHEETS	SHEET NO.
es:\pw_work\pwadot\knightsam\d0157472\78155-shr-ssc-radi.dgn		DRAWN -	REVISED -		331	(IX-1)R-1,R5-2,N-2,TS-3	WILLIAMSON	167	145			
PLOT SCALE = 5,0000' / IN.		CHECKED -	REVISED -		SCALE: 1"=5'			SHEET NO.	OF SHEETS	STA. +30.00 TO STA. +50.00	ILLINOIS FED. AID PROJECT	
PLOT DATE = 3/21/2011		DATE -	REVISED -							CONTRACT NO. 78155		